

General Notes
Figured dimensions to be taken in preference to scale dimensions. All dimensions are to be taken to the face of work commences, including levels, falls and such site dimensions.


If you are in any doubt as to conditions, interpretation etc, you must contact the Building Control Officer at the Council offices, or this office before further works are carried out.

Structural conditions, calculations, details of stability and support must be provided as necessary by a civil and or Structural Engineer.

Adequate site investigation must take place before any work commences to ensure that the Contractor is fully aware of all site conditions. To include, but not limited to, 'trial holes for foundations, underpinning, re-measurement etc.

IF YOU ARE IN ANY DOUBT WHATSOEVER YOU MUST ASK BEFORE PROCEEDING FURTHER.

These drawings remain the Copyright of WOODS DESIGN SERVICES and COCKMAN BUILDERS under the Copyright Acts.

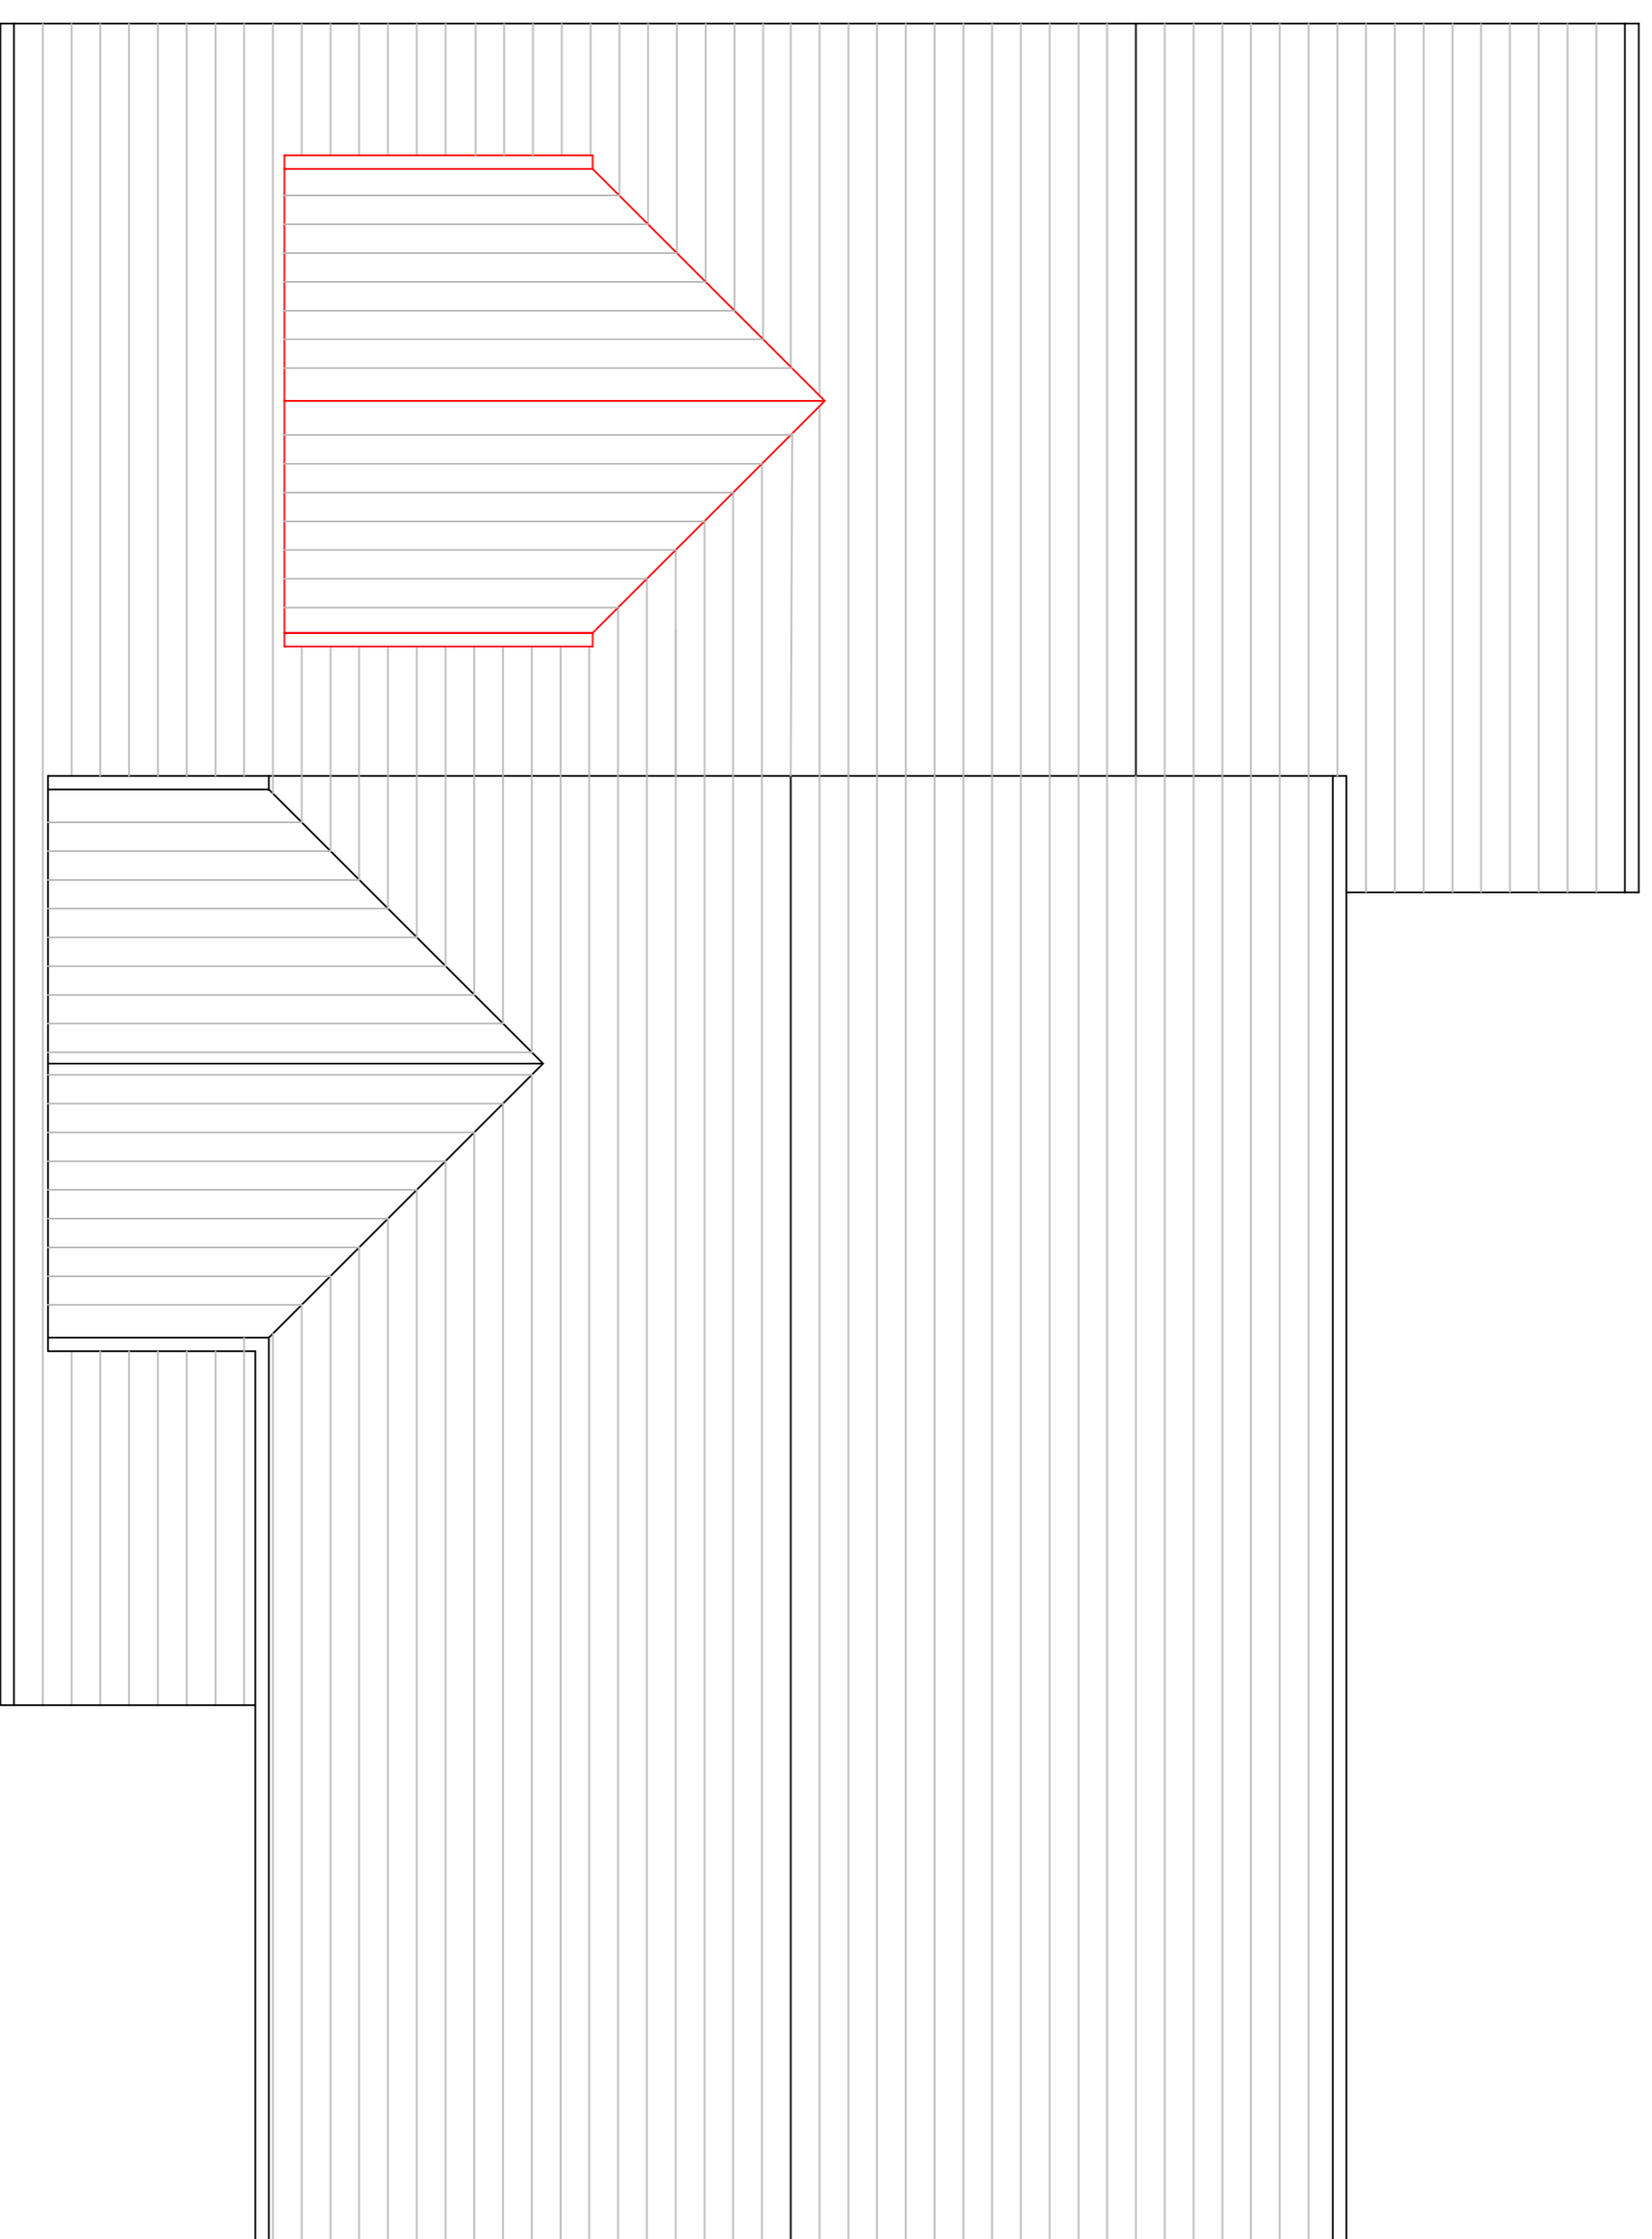

ROOF PLAN

PROPOSED ROOF PLAN



PROPOSED ROOF PLAN

MRS AND MRS. CHRIS PALMER
6 PARKHAYES
WOODBURY SALTERTON
EX5 1QS
PROPOSED ROOF PLAN
Date: FEBRUARY 2024
Scale: 1 : 50 @ A1 1 : 100 @ A3
Drawing no: 1819 / 5
Woods Design Services
15 Earl Richards Road North
St Leonards, Exeter EX2 8AQ
01392 866410 07970 299494

