


GROUND FLOOR



FIRST FLOOR

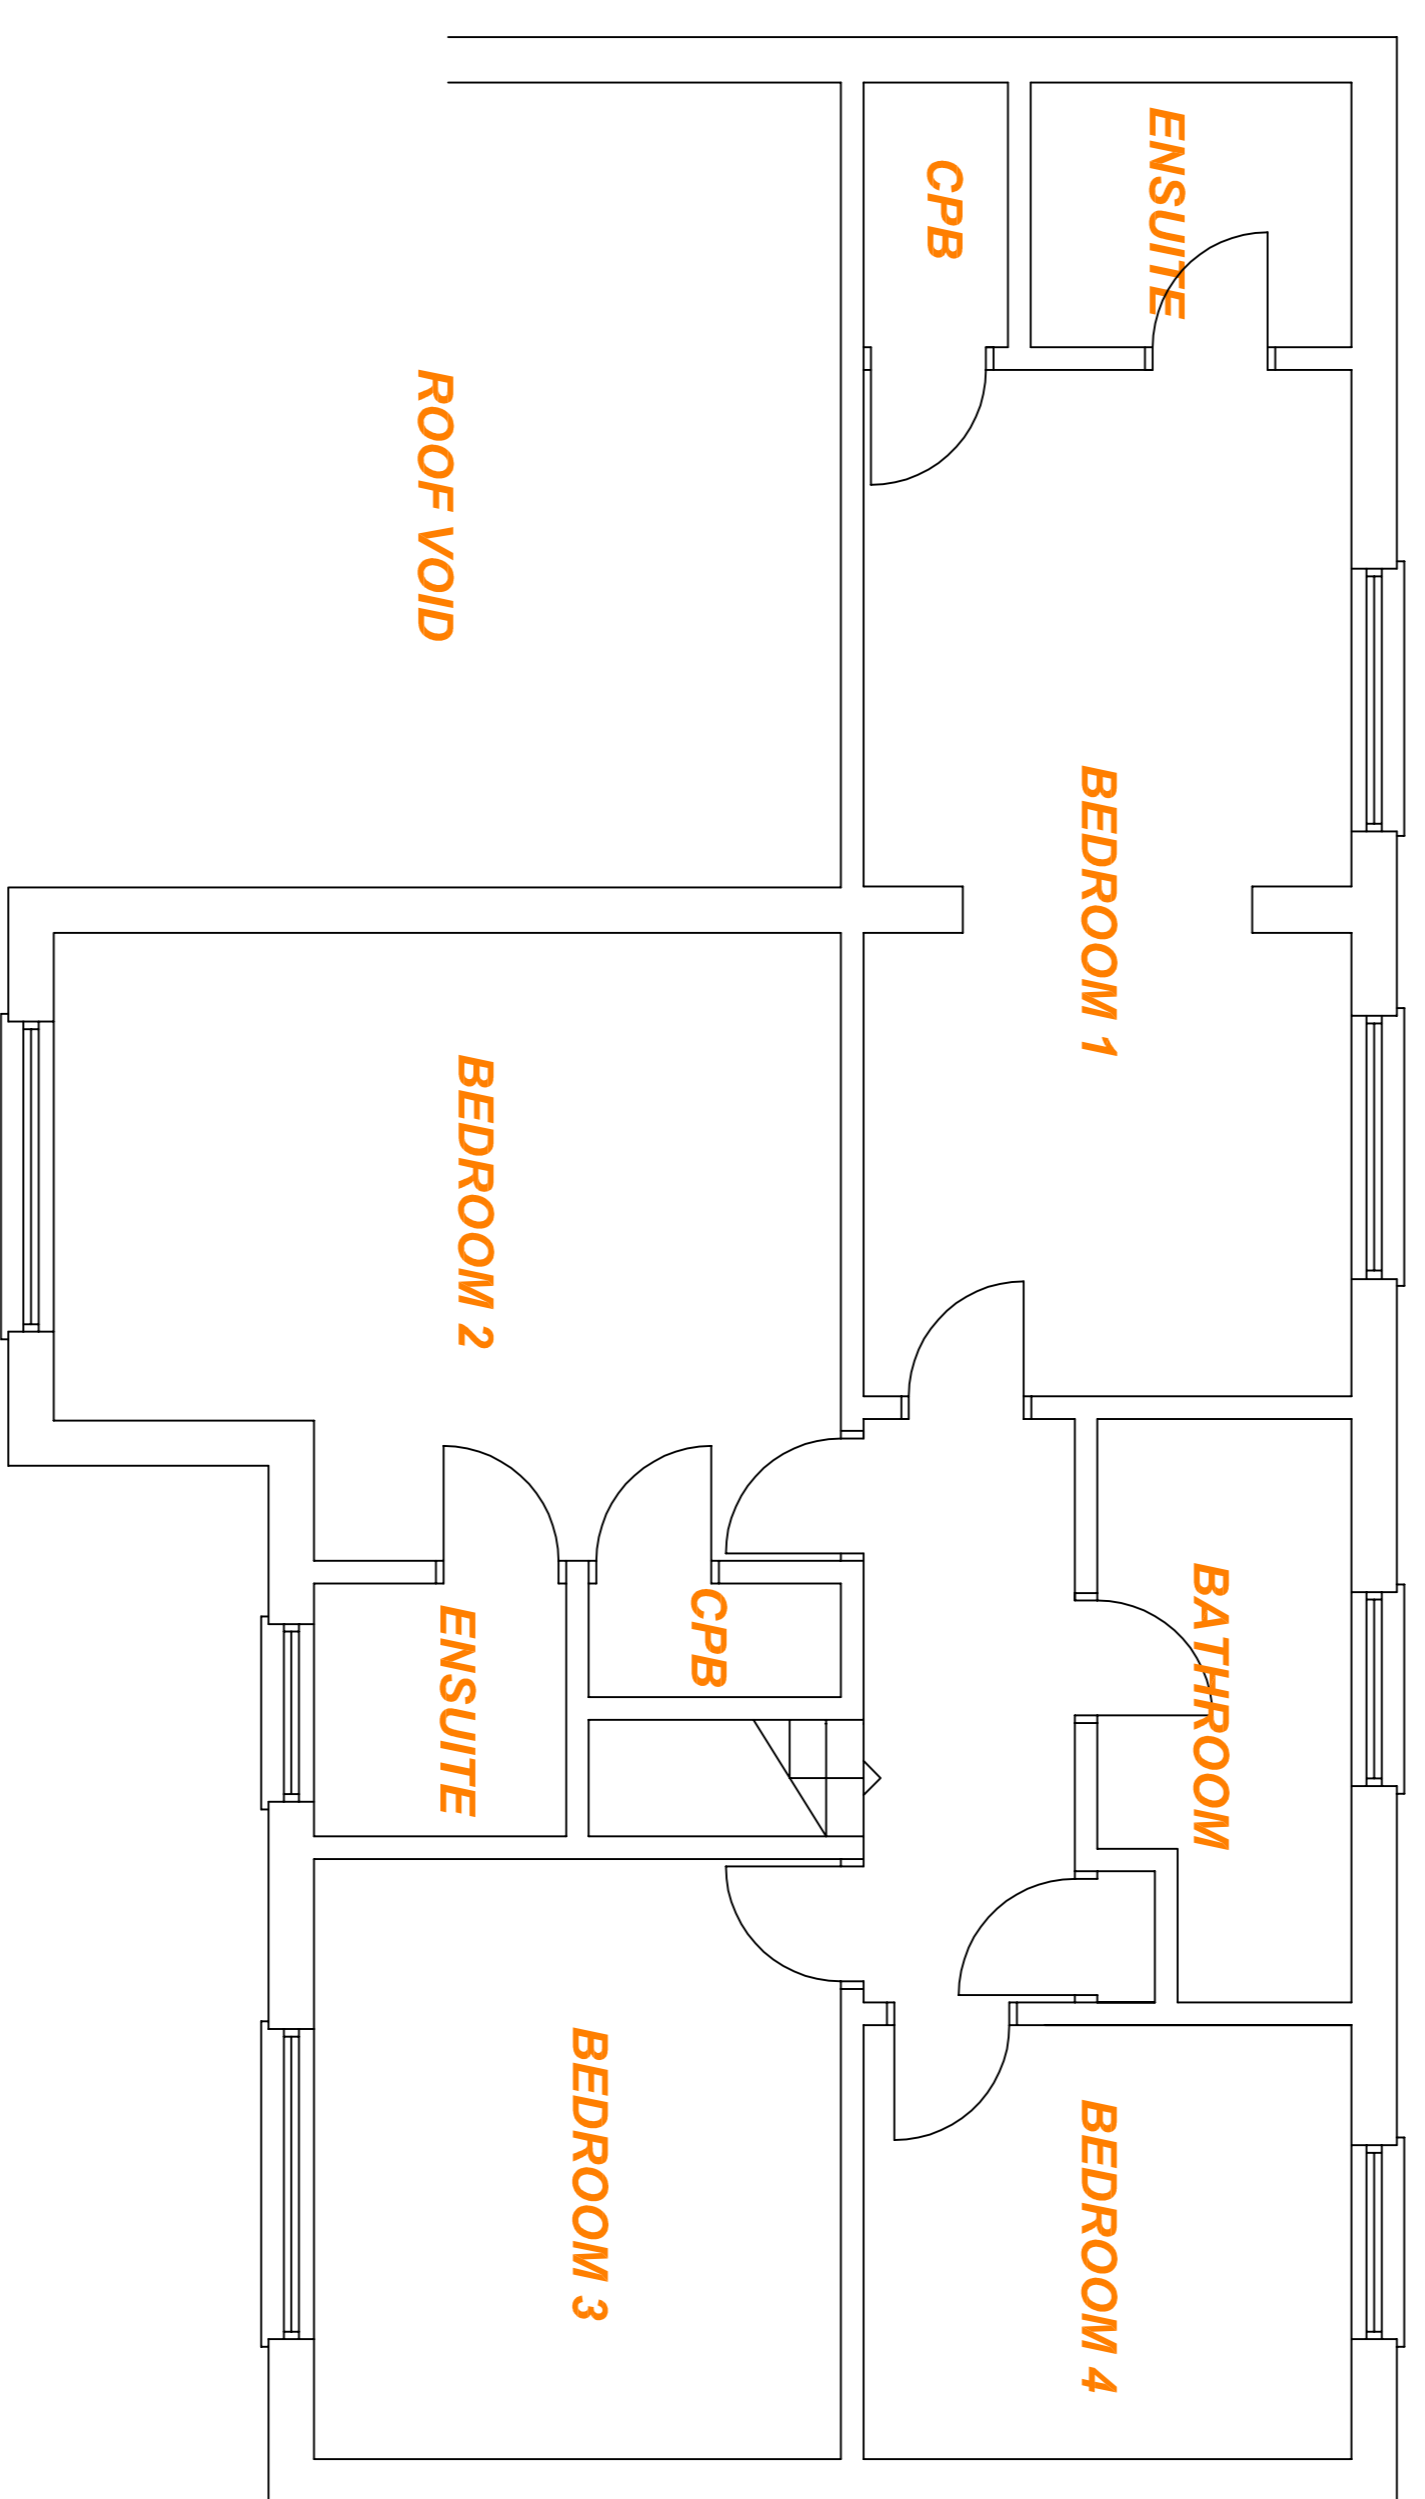

EXISTING FLOOR PLANS

**General Notes**  
 Figure dimensions to be taken in preference to scale dimensions. All dimensions to be verified on site before works commence, including levels, falls and stair rise dimensions.  
 If you are in any doubt as to conditions, interpretation etc. you must contact the Building Control Officer at the Council offices, or this office before further works are carried out.  
 Structural conditions, calculations, details of stability and support must be provided as necessary by a civil and/or Structural Engineer.  
 Adequate site investigation must take place before any work commences to ensure that the Contractor is fully aware of all site conditions. To include as necessary, trial holes for foundations, underpinning, re-measurement etc.  
**IF YOU ARE IN ANY DOUBT WHATSOEVER YOU MUST ASK BEFORE PROCEEDING FURTHER.**  
 These drawings remain the Copyright of WOODS DESIGN SERVICES and COCKMAN BUILDERS under the Copyright Acts.

EXISTING FLOOR PLANS

MRS AND MRS. CHRIS PALMER  
 6 PARKHAYES  
 WOODBURY SALTERTON  
 EX5 1QS  
 EXISTING FLOOR PLANS  
 Date: FEBRUARY 2024  
 Scale: 1 : 50 @ A1 1 : 100 @ A3  
 Drawing no: 1819/1  
 Woods Design Services  
 15 Earl Richards Road North  
 St Leonards, Exeter EX2 8AQ  
 01392 866410 07970 299494