


Scale 1:100 (A3)

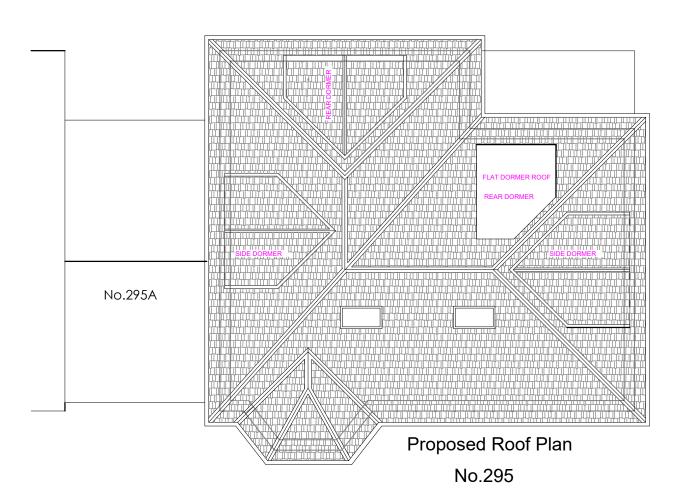

JOB No.	Ex. Prop. Roof Plans GPR-015/24	PROJECT:	CLIENT	SITE	GLOBPROJECT LIMITED Chartered Architects, Town Planners
DWG. No. REVISION:	015/07/EPR	Application for Loft Conversion involving construction of sides, front and rear dormers	Nella Properties Limited	295 Brownhill Road	Yeoman House, 7th Floor 63 Croydon Road
SCALE: DRAWN:	1 : 100 (A3) BM	including x2 front roof lights	'	Catford London	London SE20 7TS
DATE: CHECKED:	12.02.2024 BM	FULL PLANNING APPLICATION		SE6 1AE	M 07961761712 E design@globproject.com