


Notes - General:
 1. Drawings produced are for planning application approval only and may not cover all elements required to ensure project completion.
 2. All dimensions to be checked on site by contractor.
 3. Do not scale from drawing

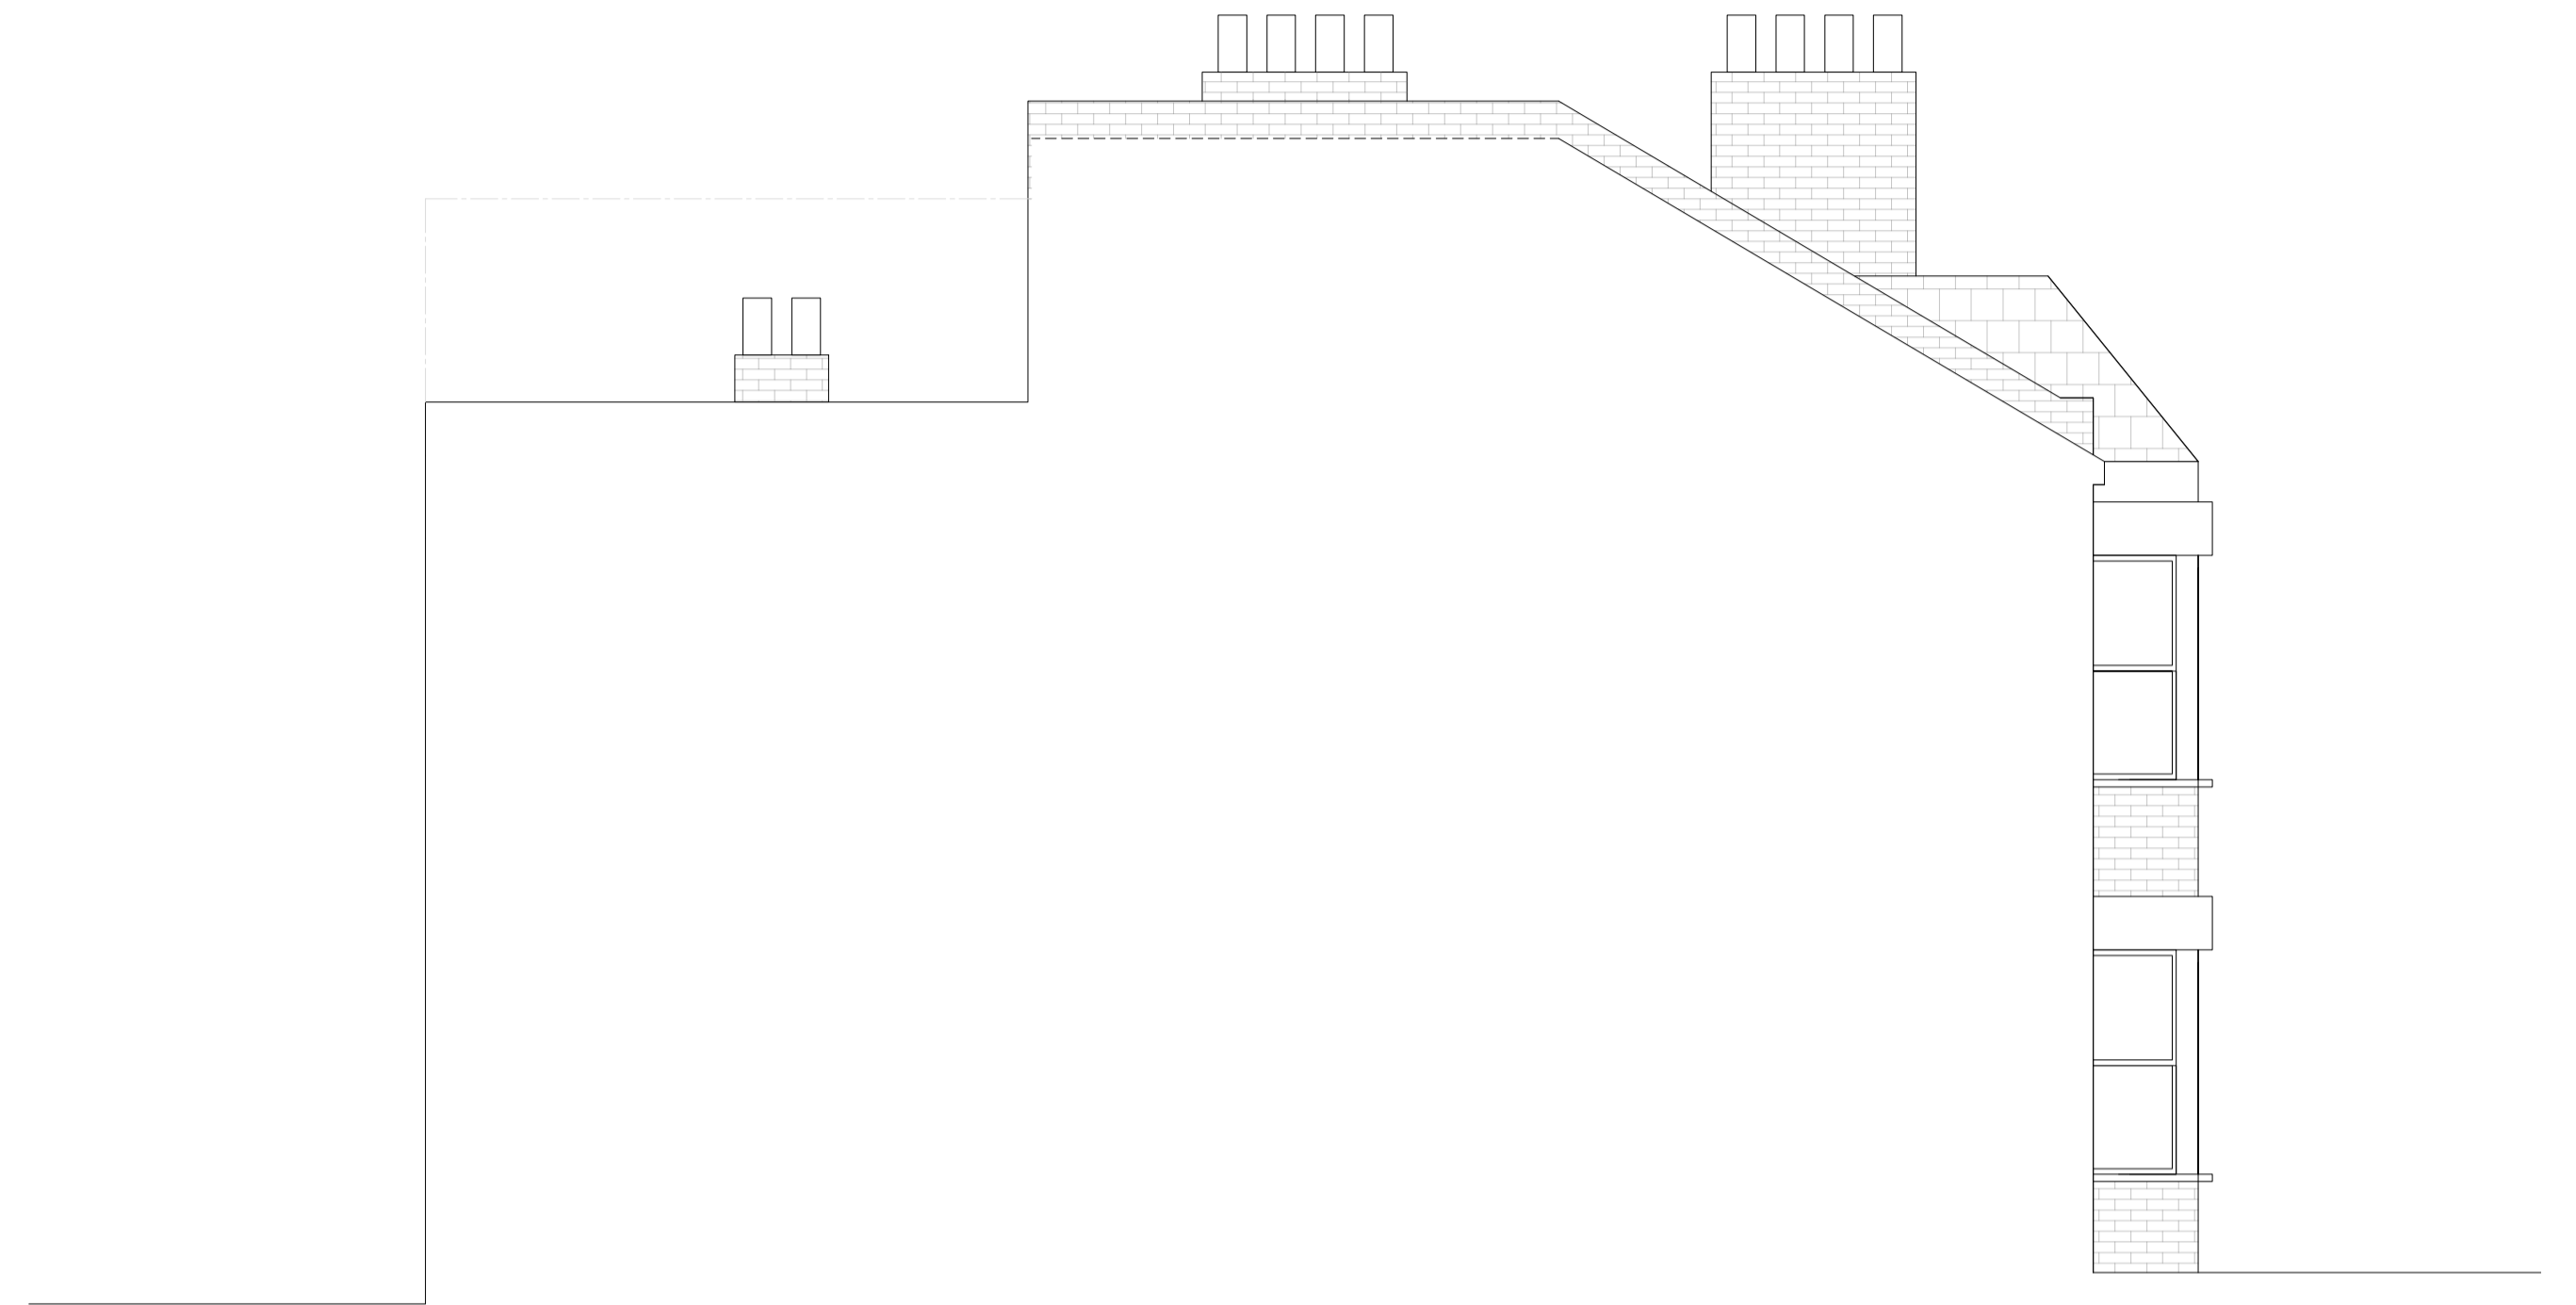


SIDE ELEVATION
 SCALE: 1:50



SIDE ELEVATION
 SCALE: 1:50





FRONT ELEVATION
 SCALE: 1:50

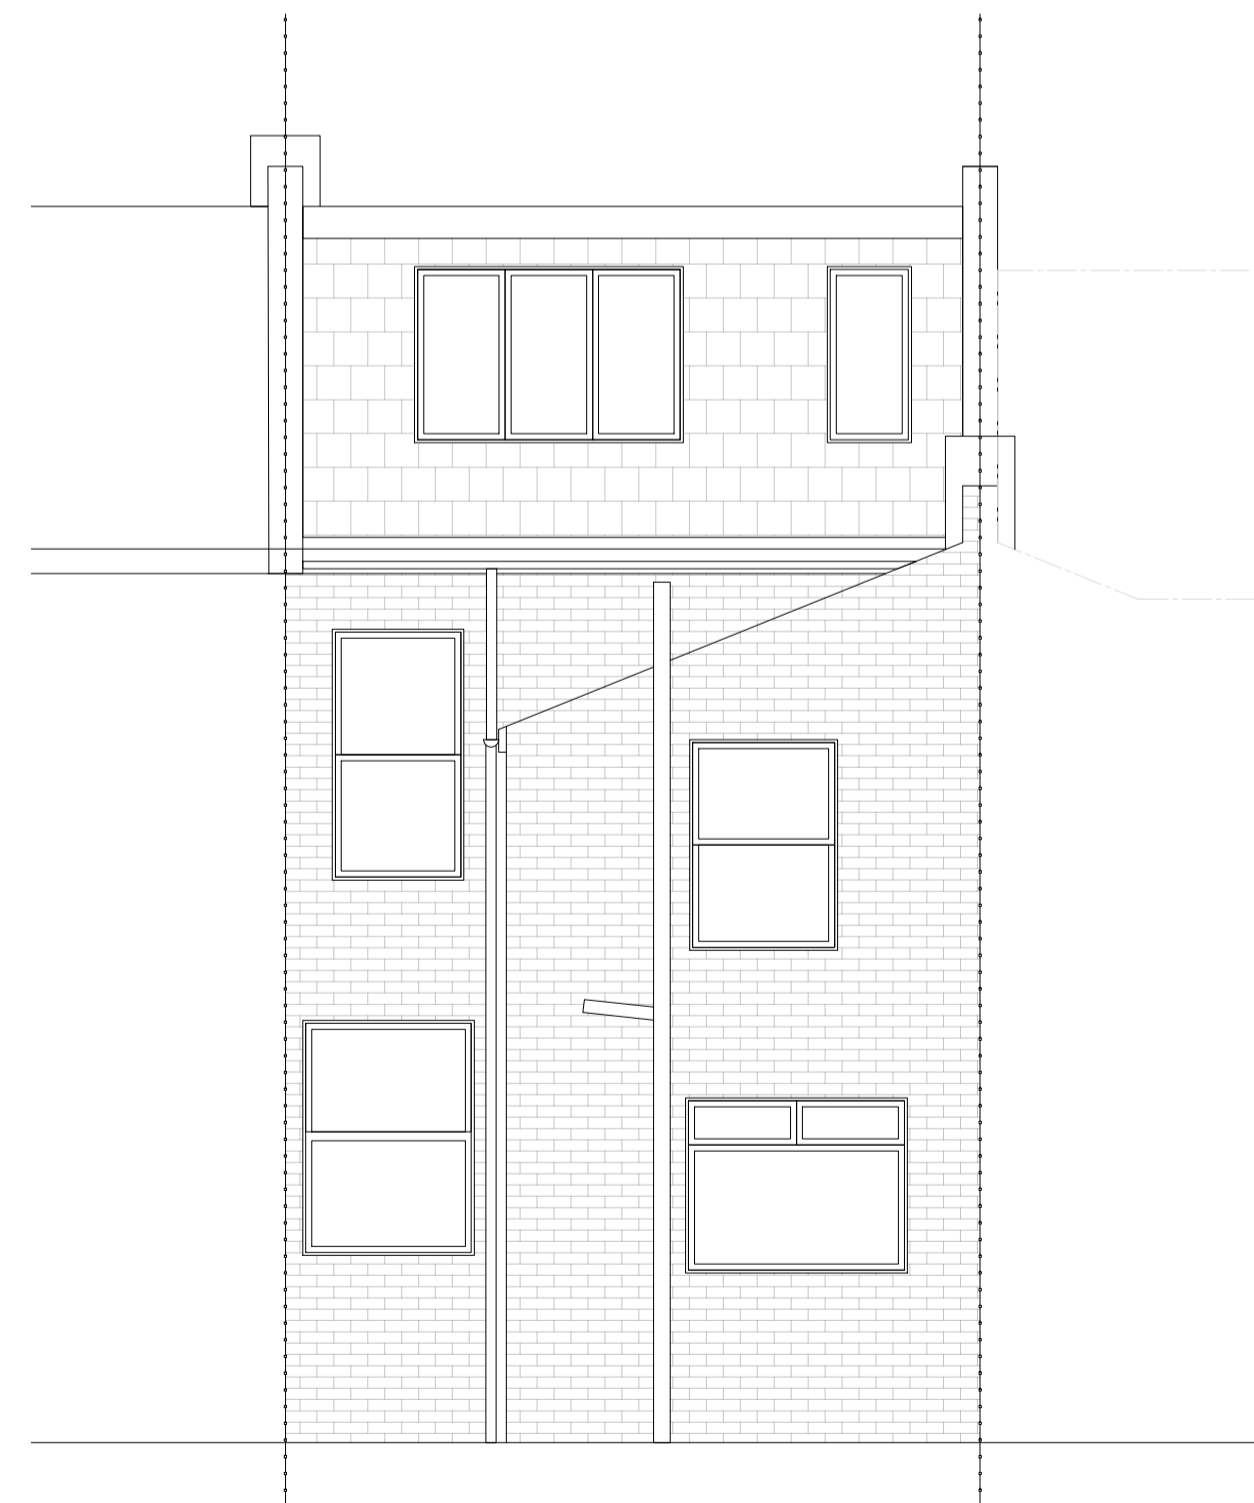

REAR ELEVATION
 SCALE: 1:50



LOCATION PLAN
 SCALE: 1:1250

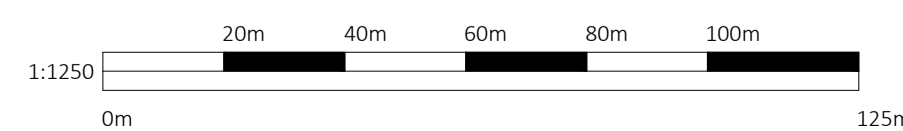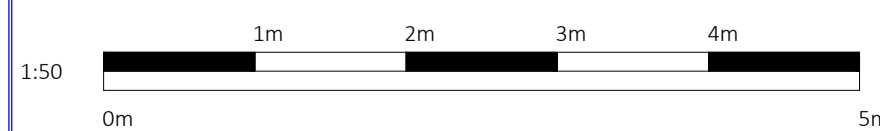

R1	Initial Drawings	24/11/2023	AB
Rev:	Description:	Date:	By:

Date: 24/11/2023
 Scale @ A1: 1:50

Project:
 Jonathan Hanks and Iona Ballantyne
 51 Longhurst Road
 London
 SE13 5NA

Title:
 Planning Drawings
 Existing Elevations

Drawing No:	Revision:
2327-23-E02	R1

Create
 wedesign webuild

12 Staplehurst Road
 Hither Green
 London
 SE13 5NB

020 8852 7343
 design@createforyou.co.uk
 www.createforyou.co.uk

2023 © Create