



Notes - General:  
 1. Drawings produced are for planning application approval only and may not cover all elements required to ensure project completion.  
 2. All dimensions to be checked on site by contractor.  
 3. Do not scale from drawing

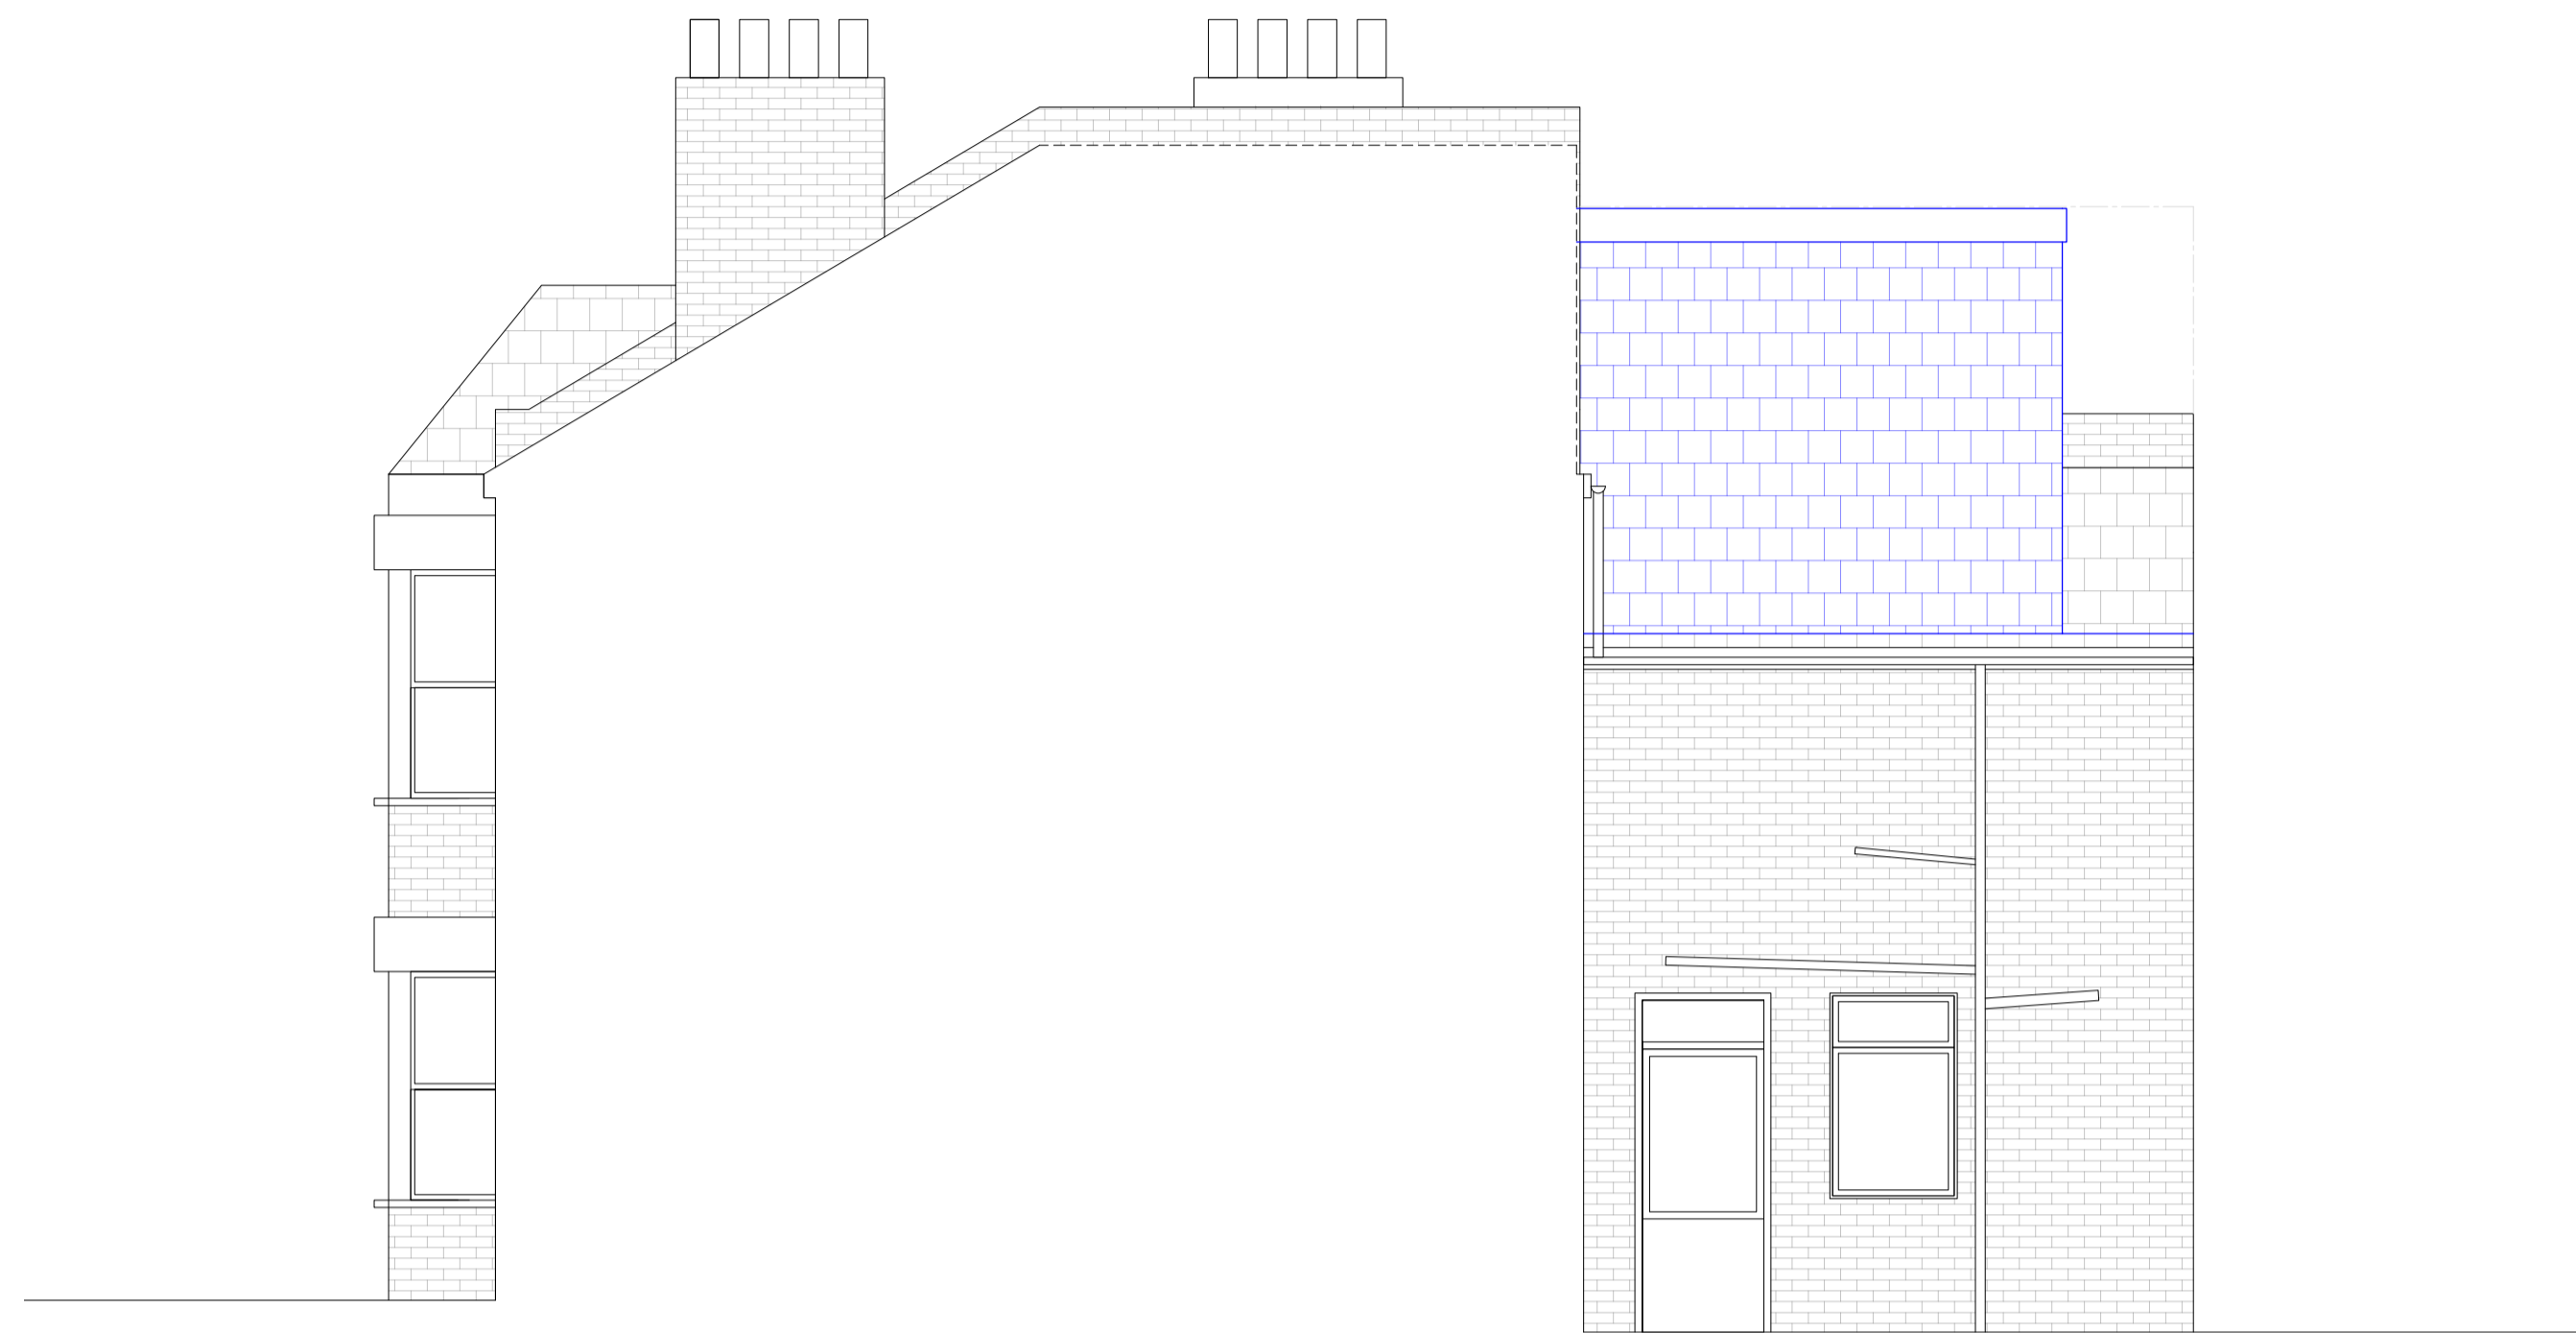


SIDE ELEVATION  
 SCALE: 1:50

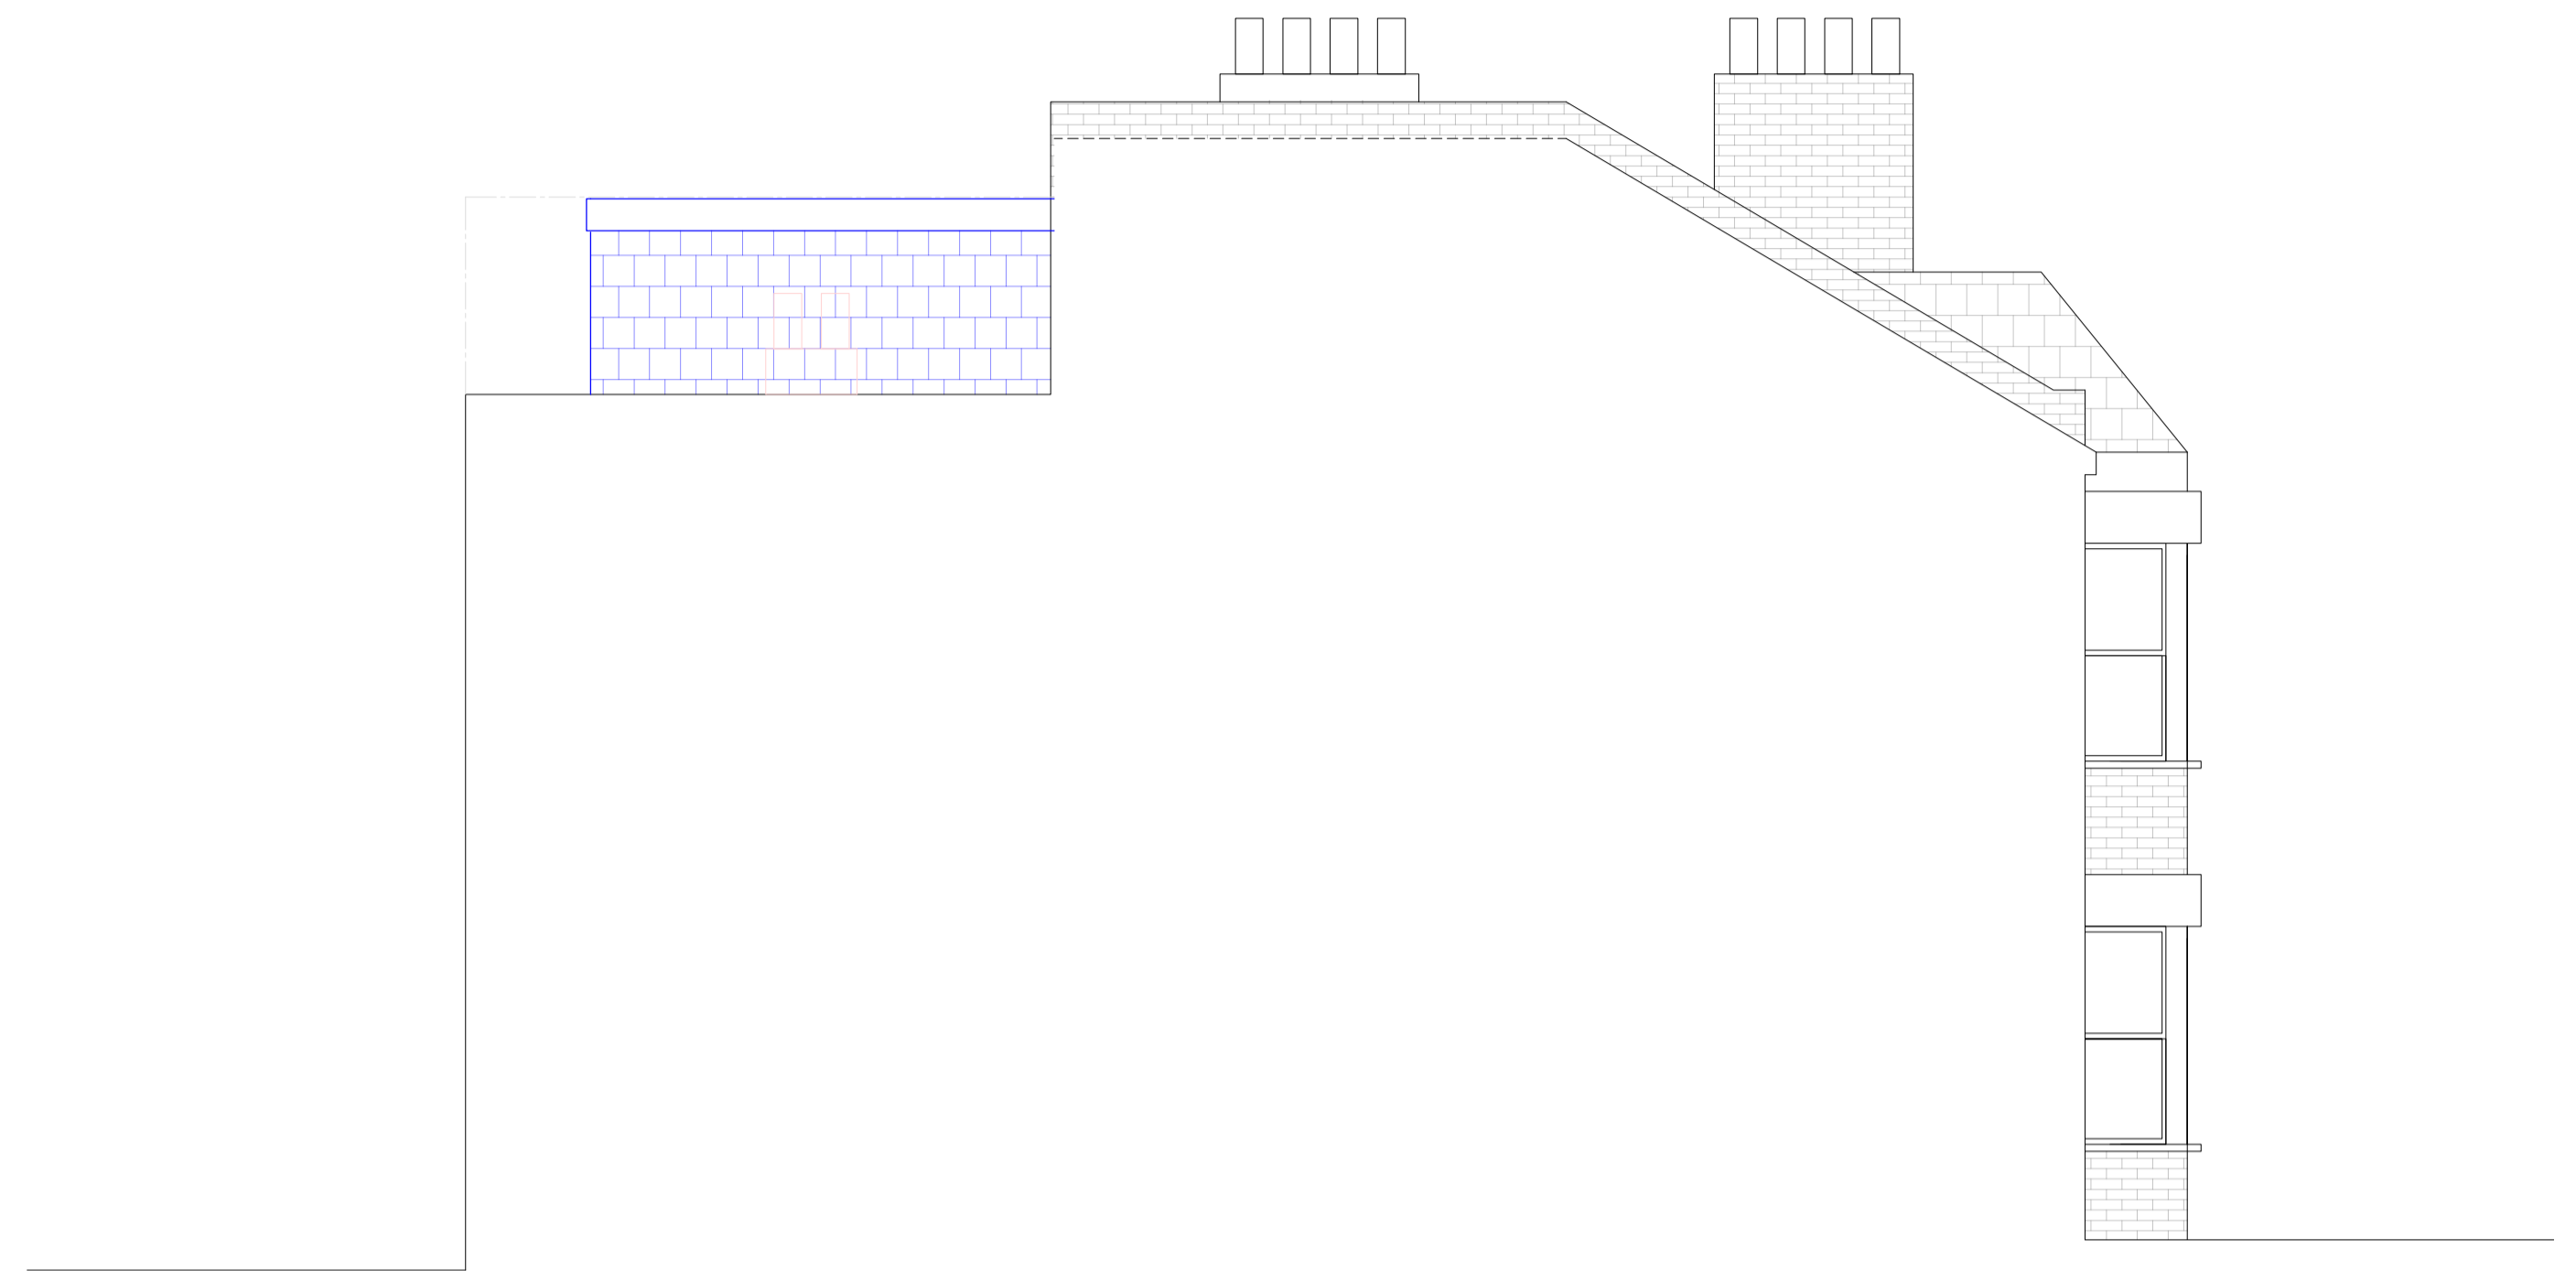

SIDE ELEVATION  
 SCALE: 1:50





FRONT ELEVATION  
 SCALE: 1:50

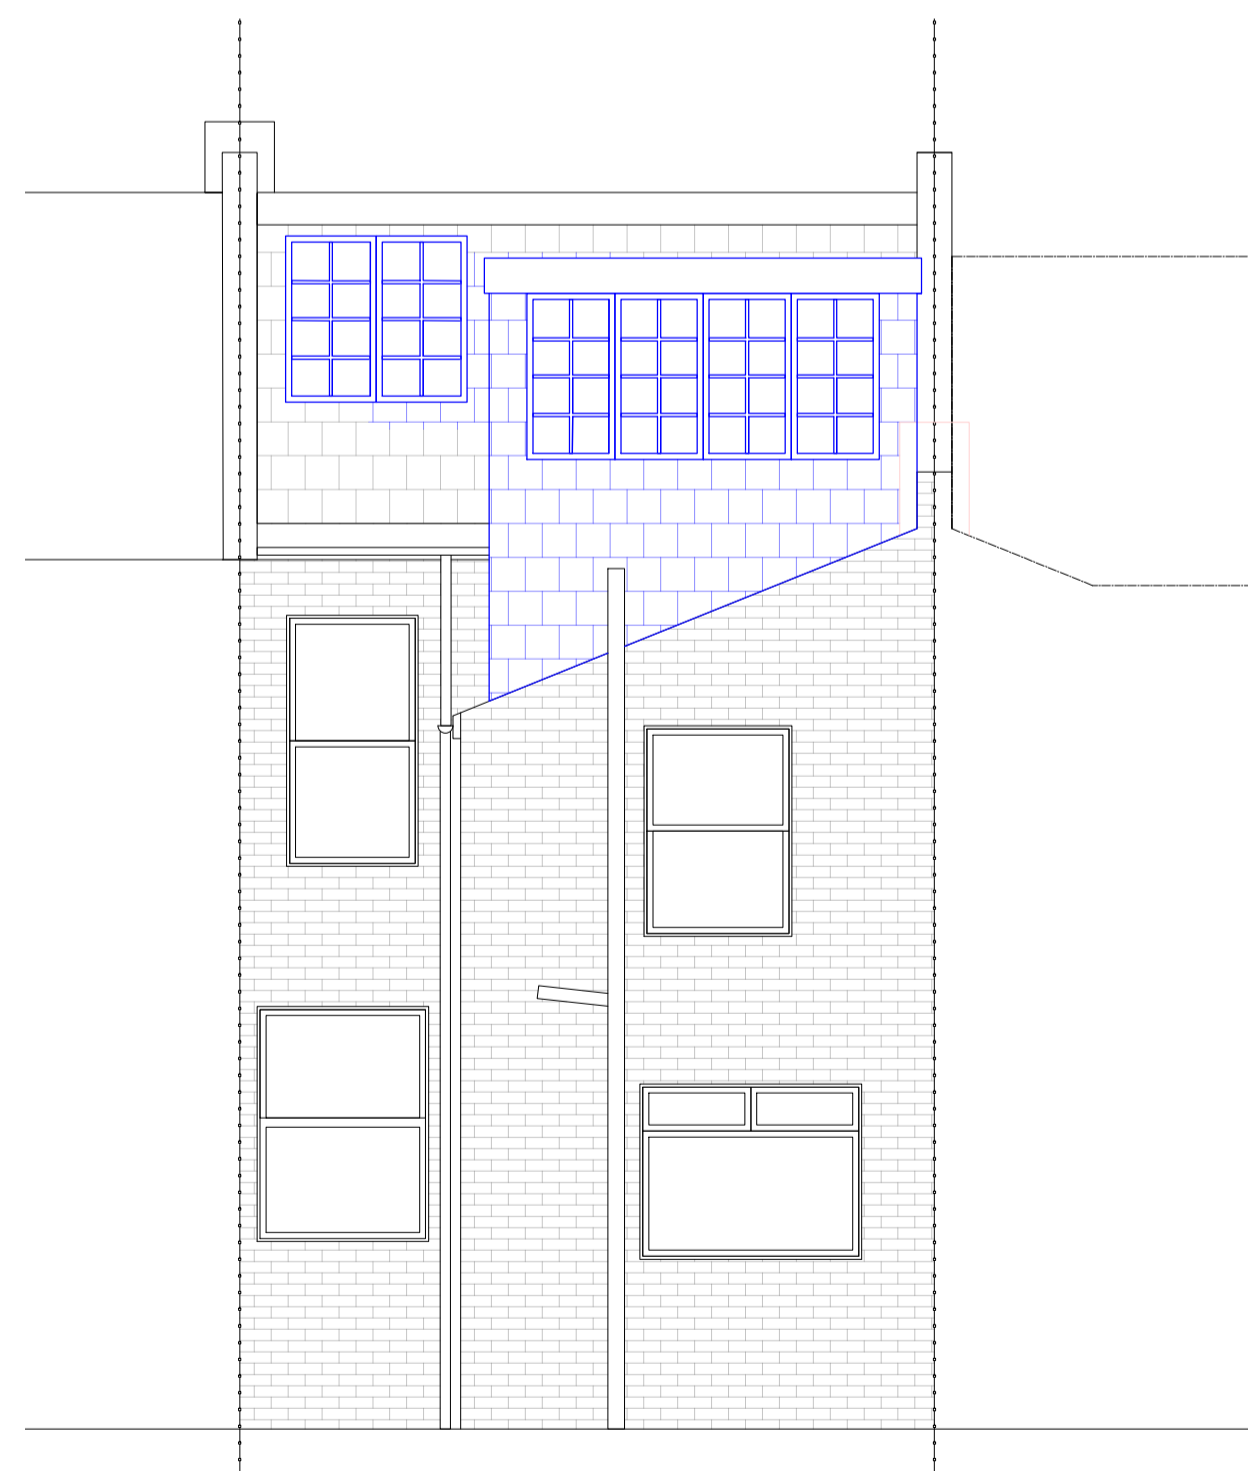

REAR ELEVATION  
 SCALE: 1:50



LOCATION PLAN  
 SCALE: 1:1250

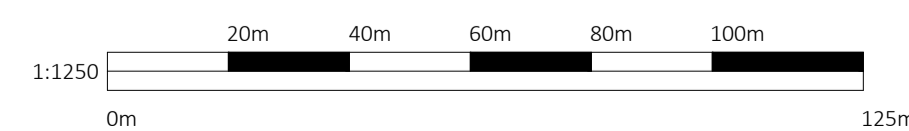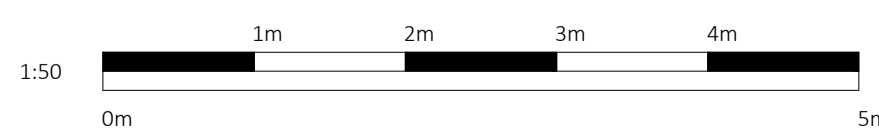

R2	Client amends	24/01/2024	AB
R1	Initial Drawings	24/11/2023	AB
Rev:	Description:	Date:	By:

Date: 24/01/2024  
 Scale @ A1: 1:50

Project:  
 Jonathan Hanks and Iona Ballantyne  
 51 Longhurst Road  
 London  
 SE13 5NA

Title:  
 Planning Drawings  
 Proposed Elevations

Drawing No:	Revision:
2327-23-P02	R2

**Create**  
 wedesign webuild

12 Staplehurst Road  
 Hither Green  
 London  
 SE13 5NB

020 8852 7343  
 design@createforyou.co.uk  
 www.createforyou.co.uk

2023 © Create