




Notes - General:
 1. Drawings produced are for planning application approval only and may not cover all elements required to ensure project completion.
 2. All dimensions to be checked on site by contractor.
 3. Do not scale from drawing

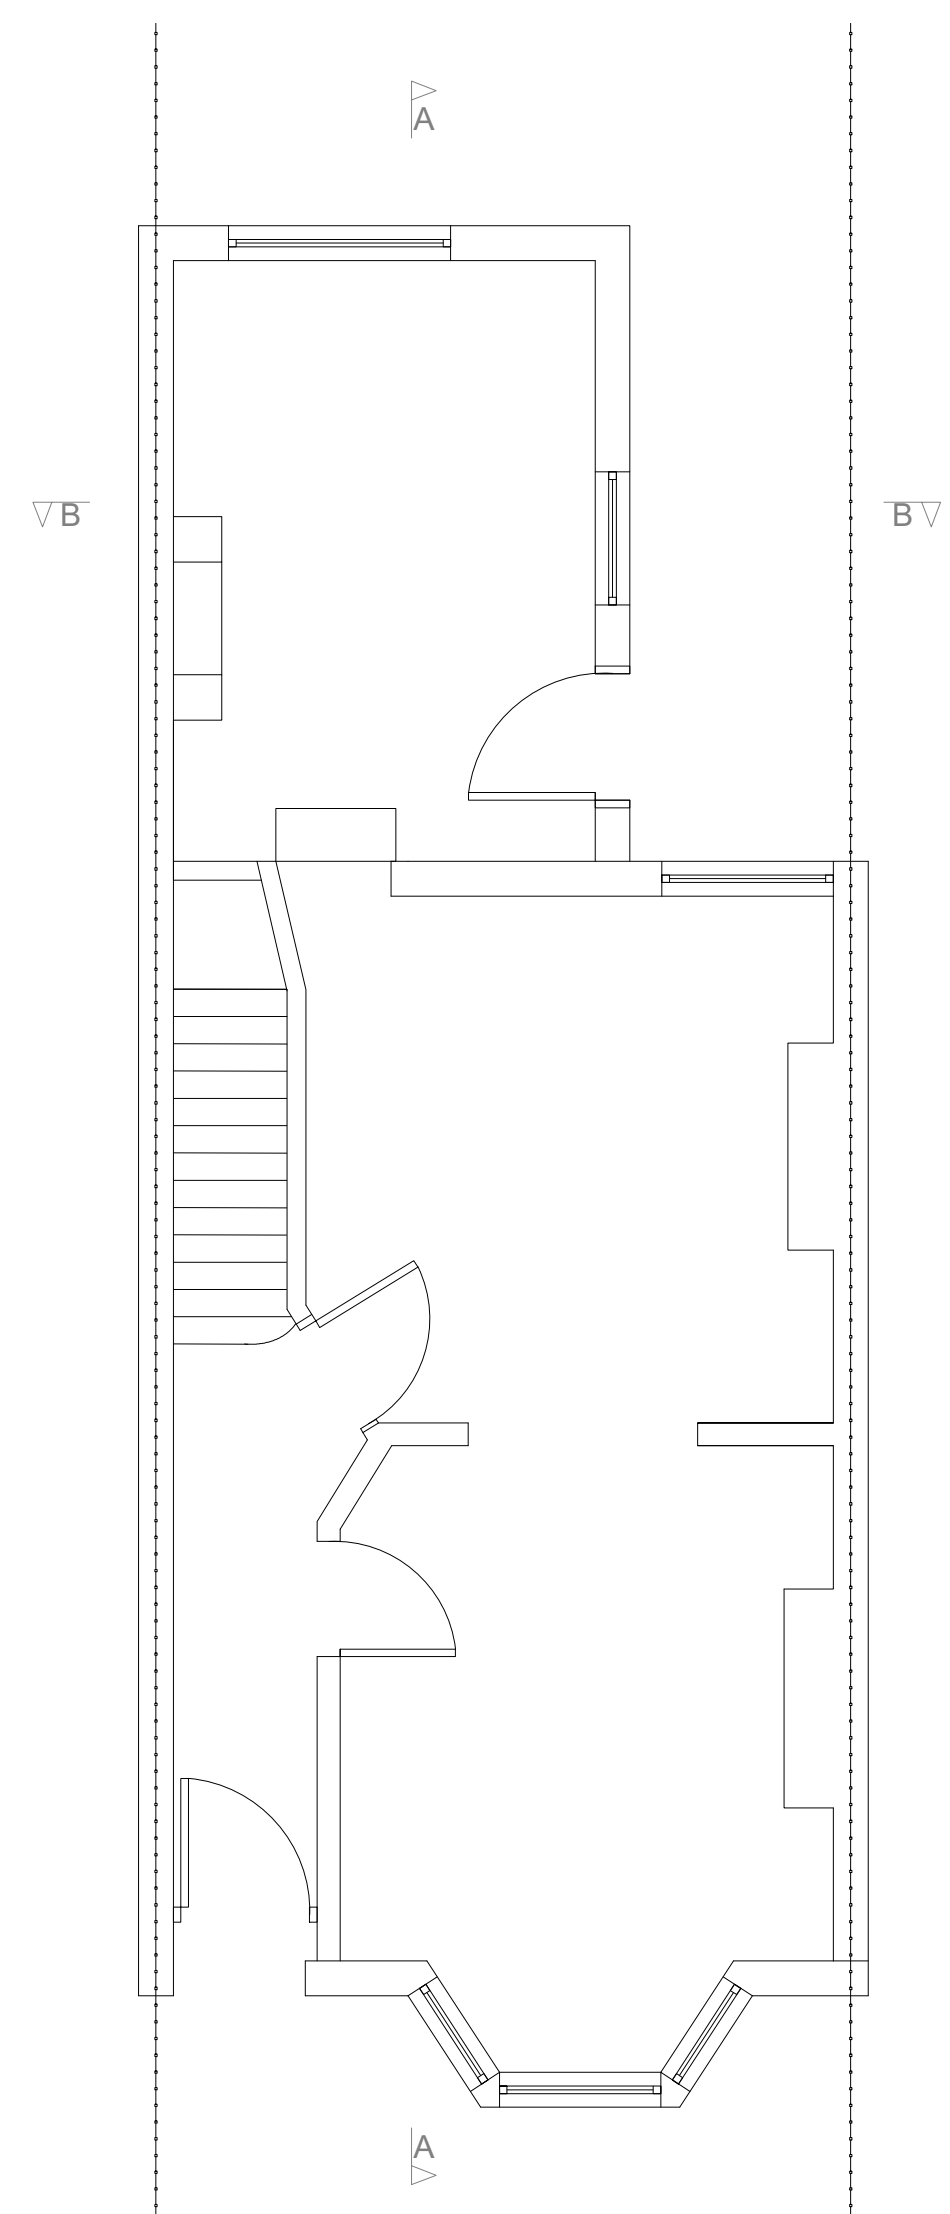


GROUND FLOOR PLAN
SCALE: 1:50

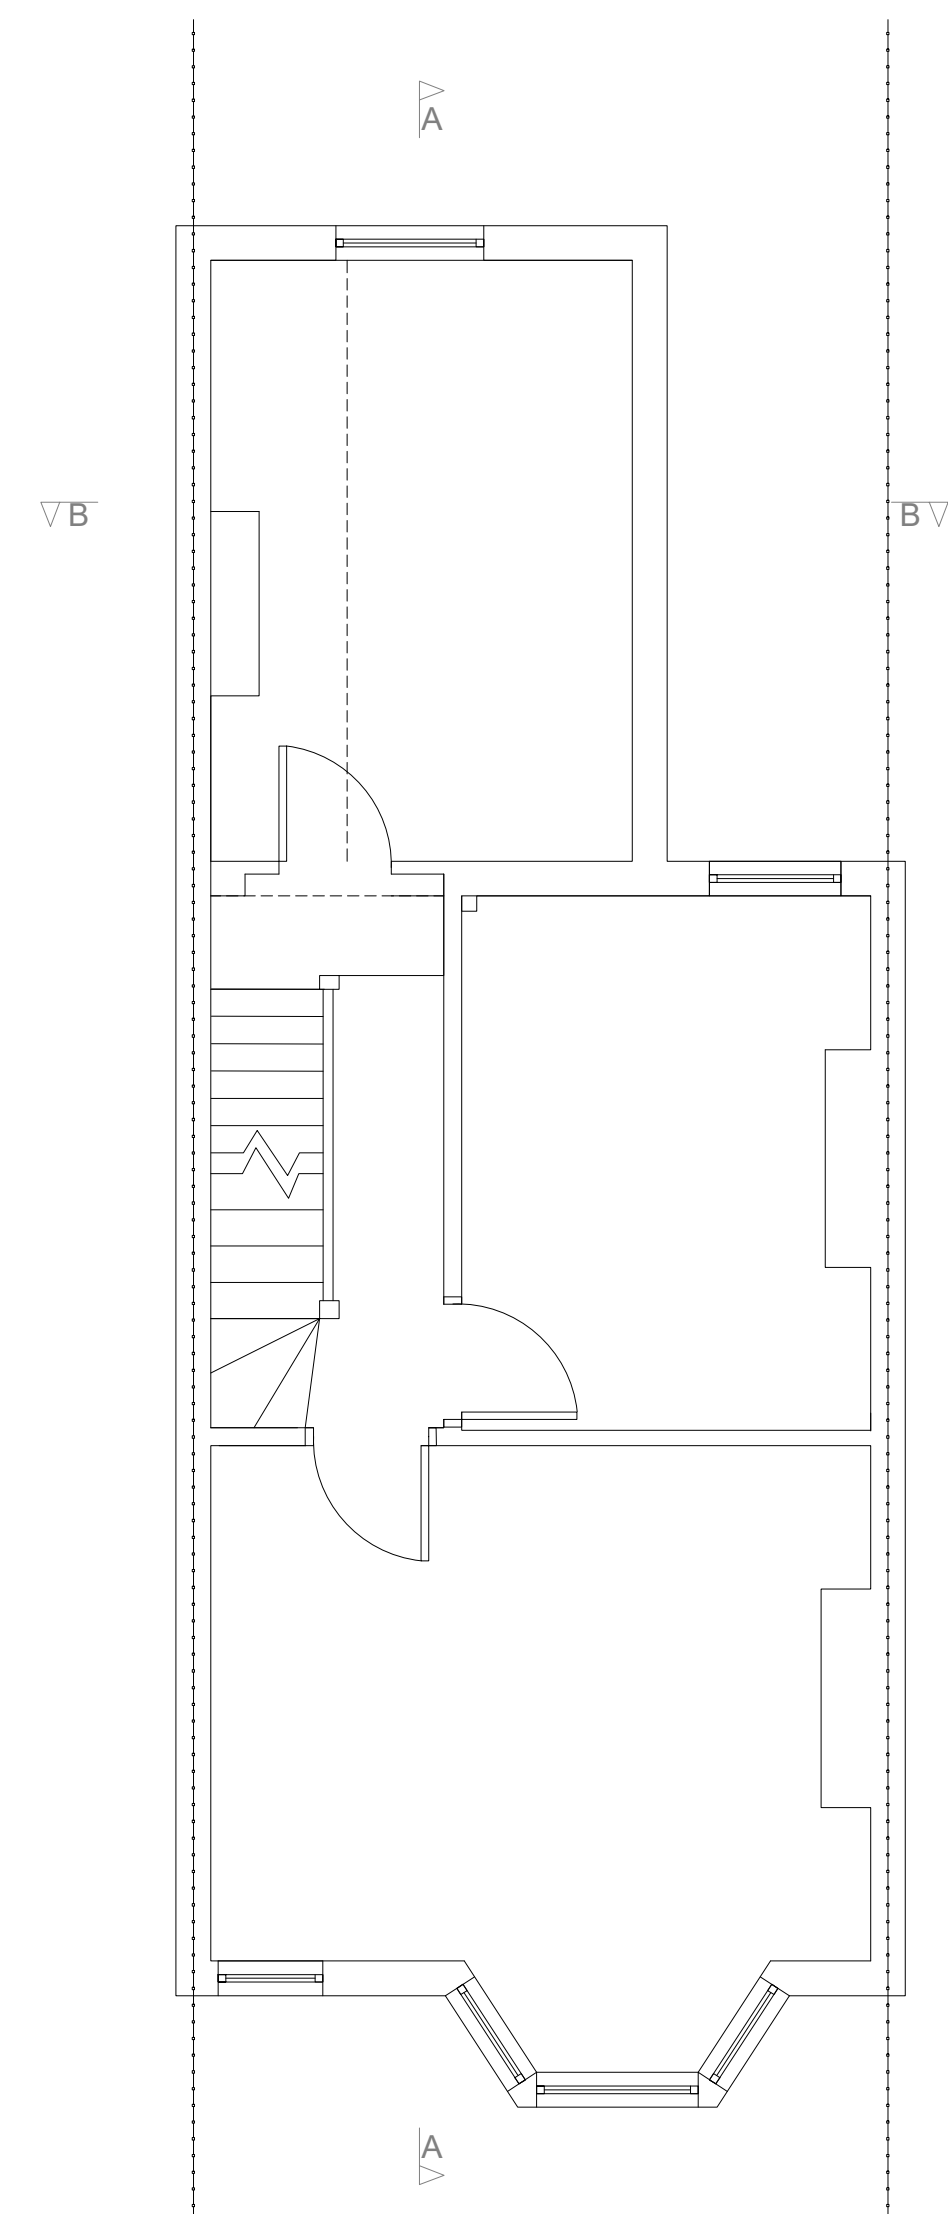


FIRST FLOOR PLAN
SCALE: 1:50

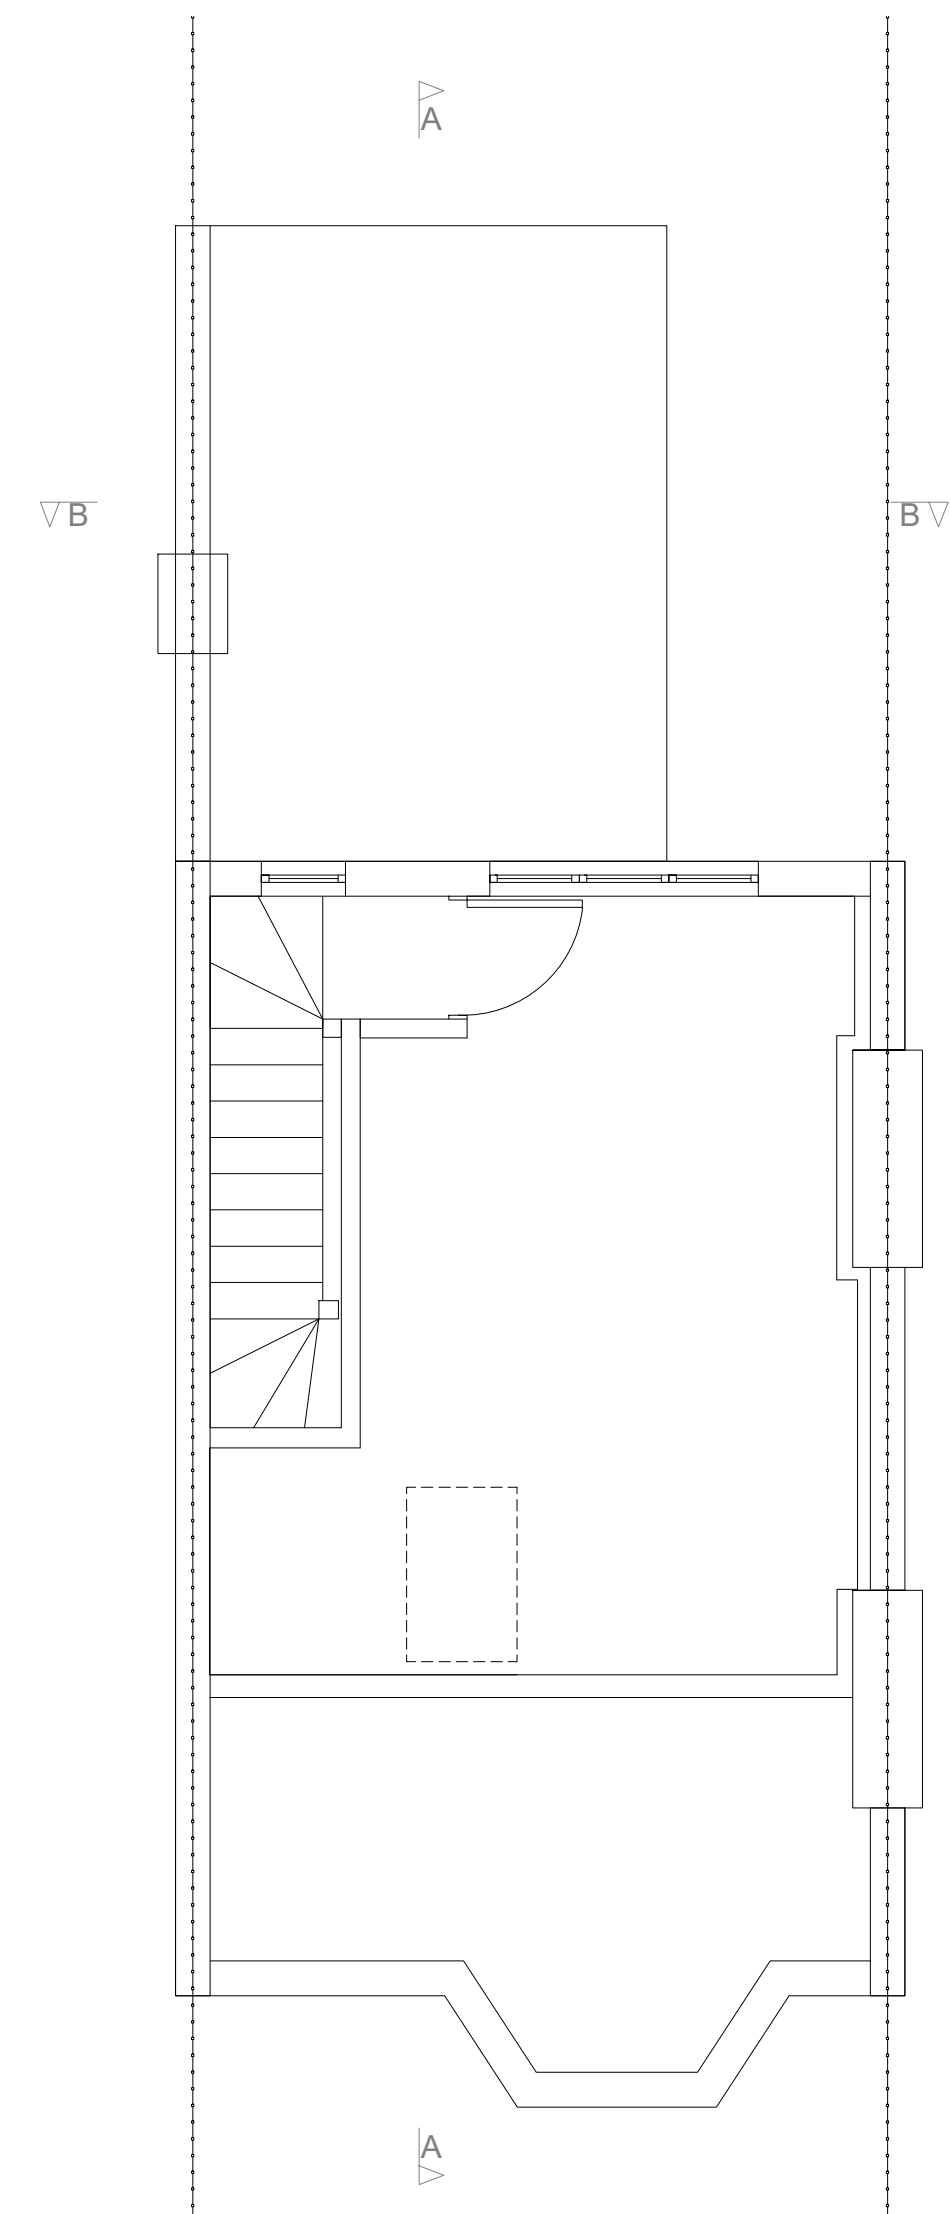


LOFT FLOOR PLAN
SCALE: 1:50

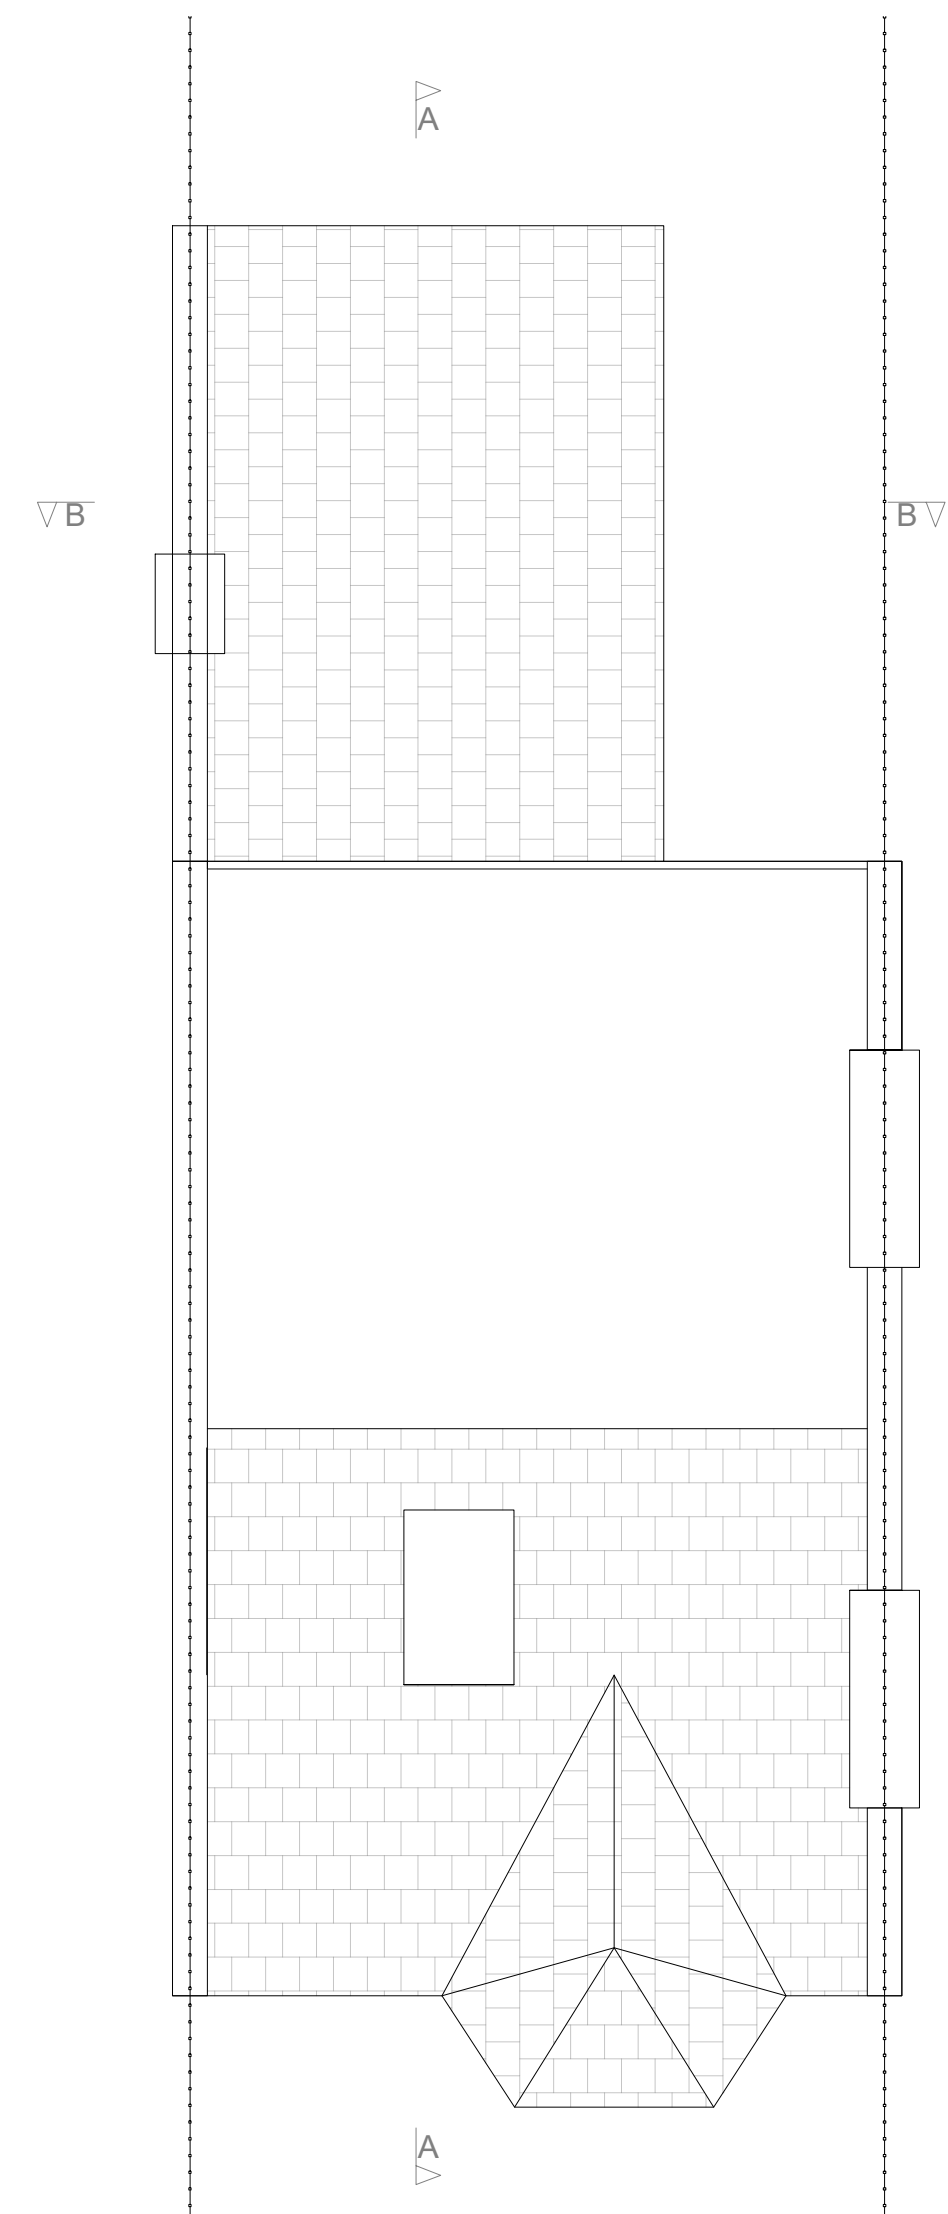


ROOF PLAN
SCALE: 1:50

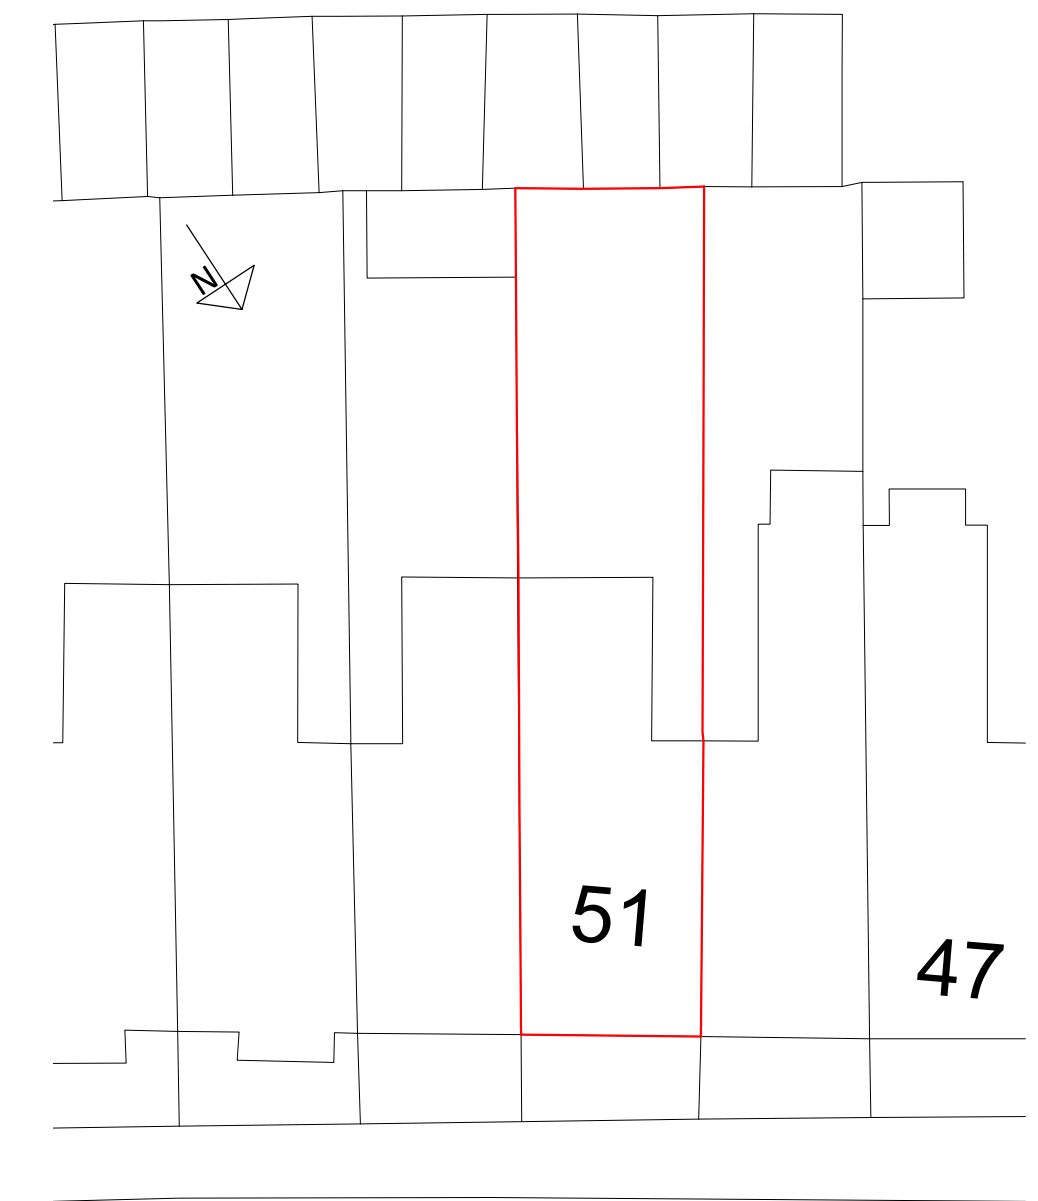



BLOCK PLAN
SCALE: 1:200

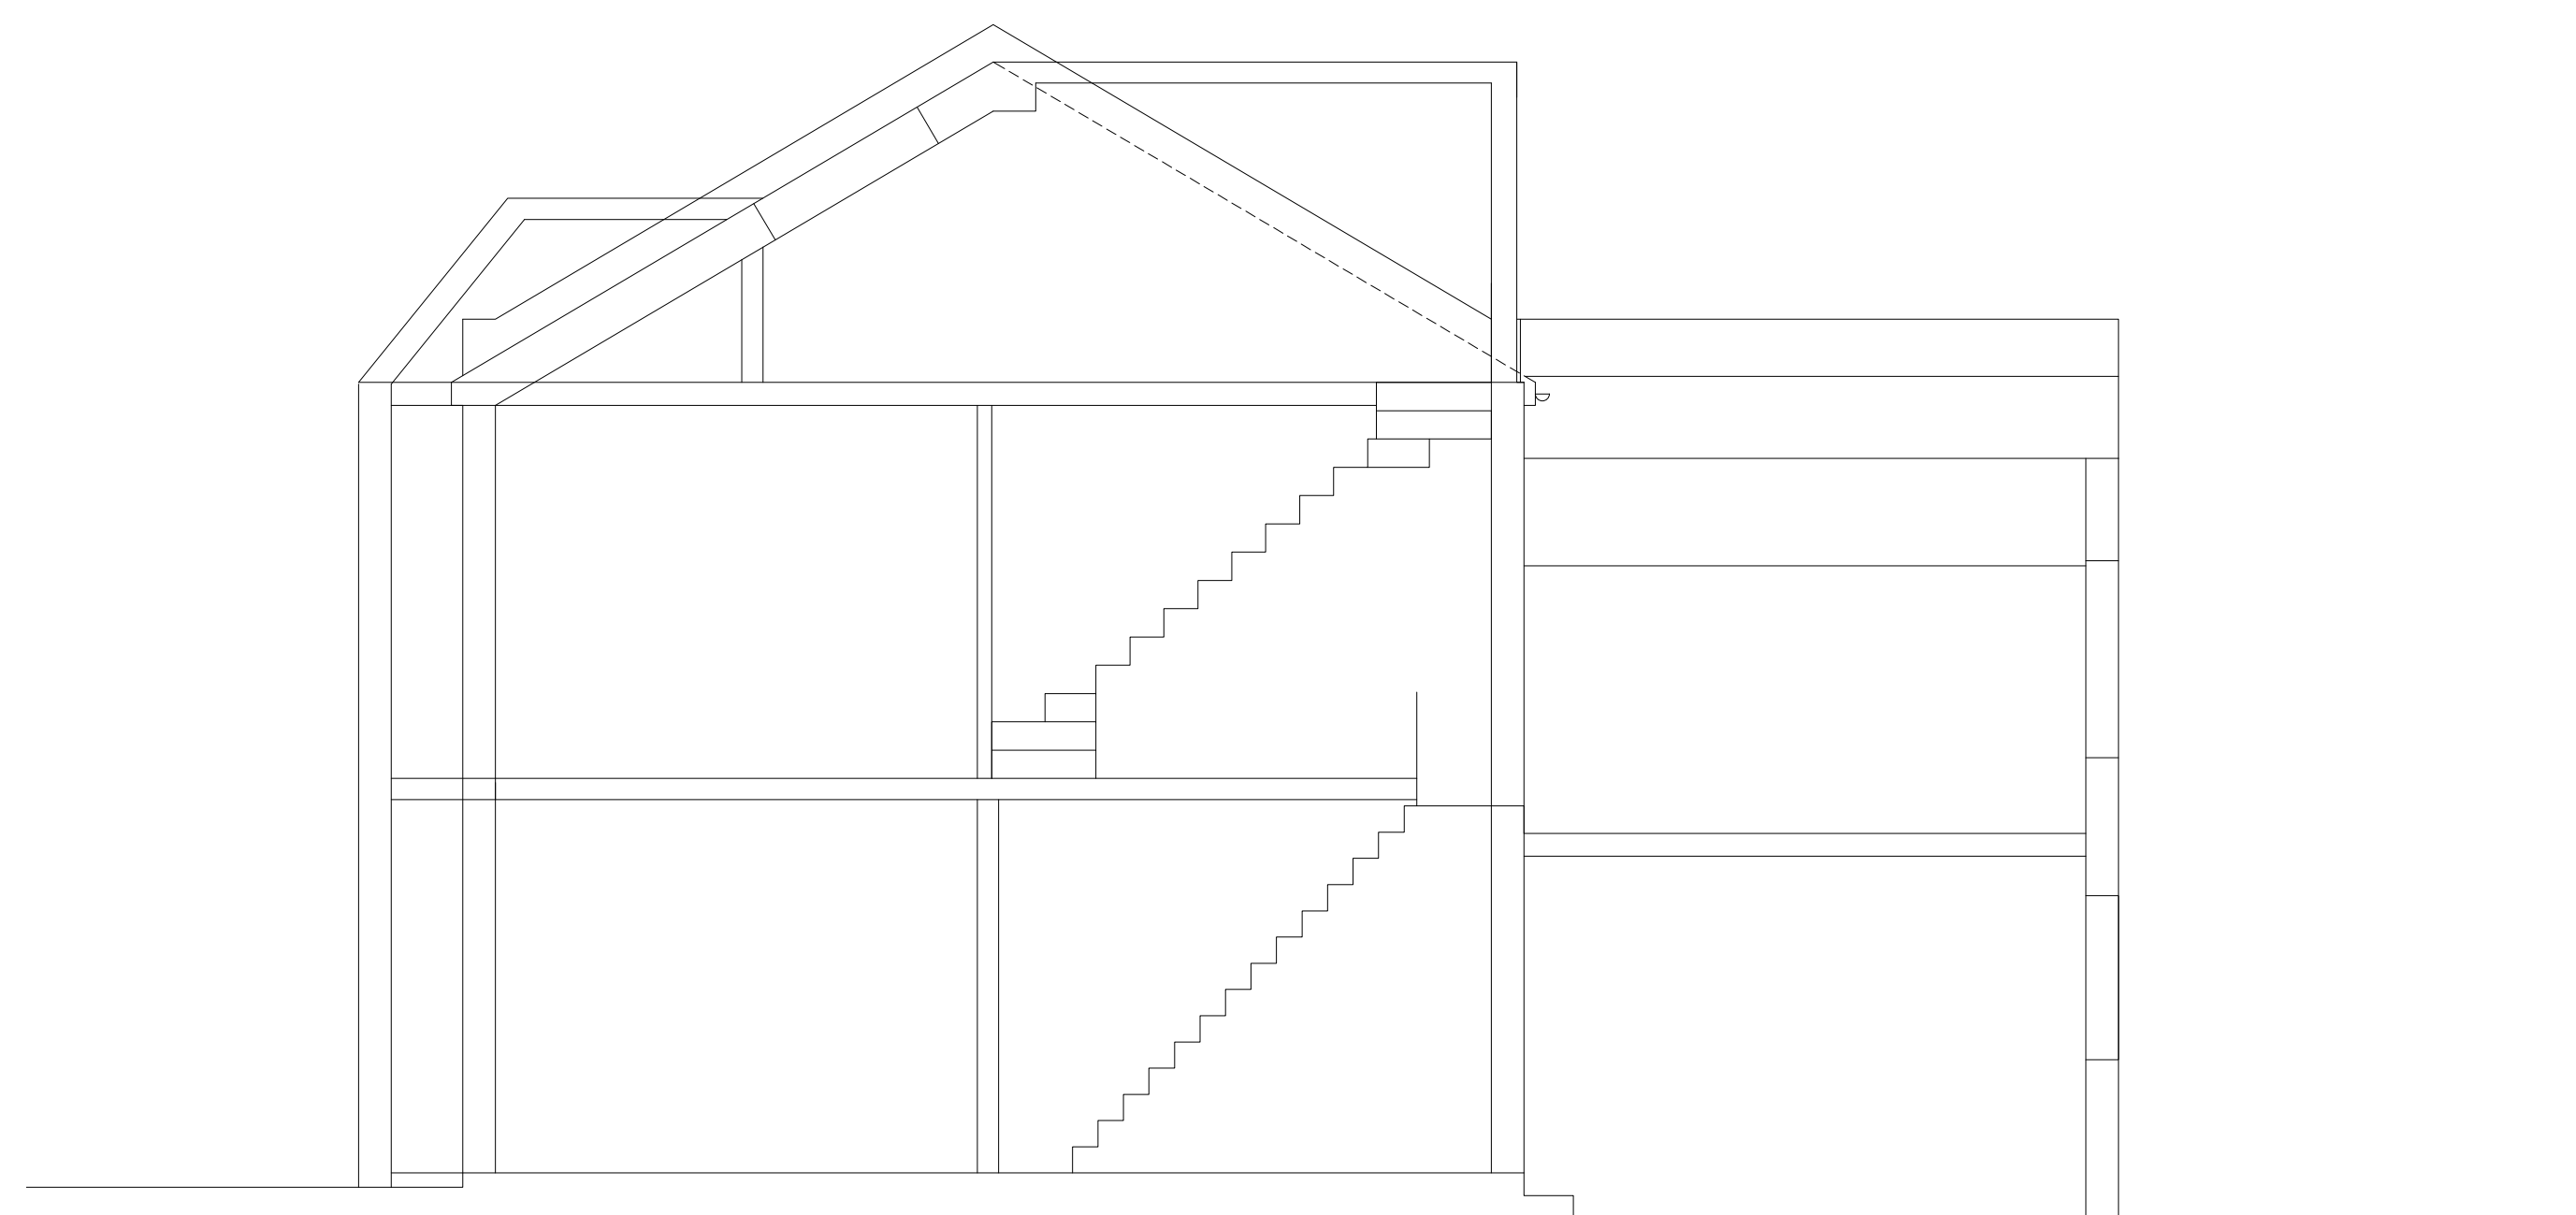

SECTION A-A
SCALE: 1:50

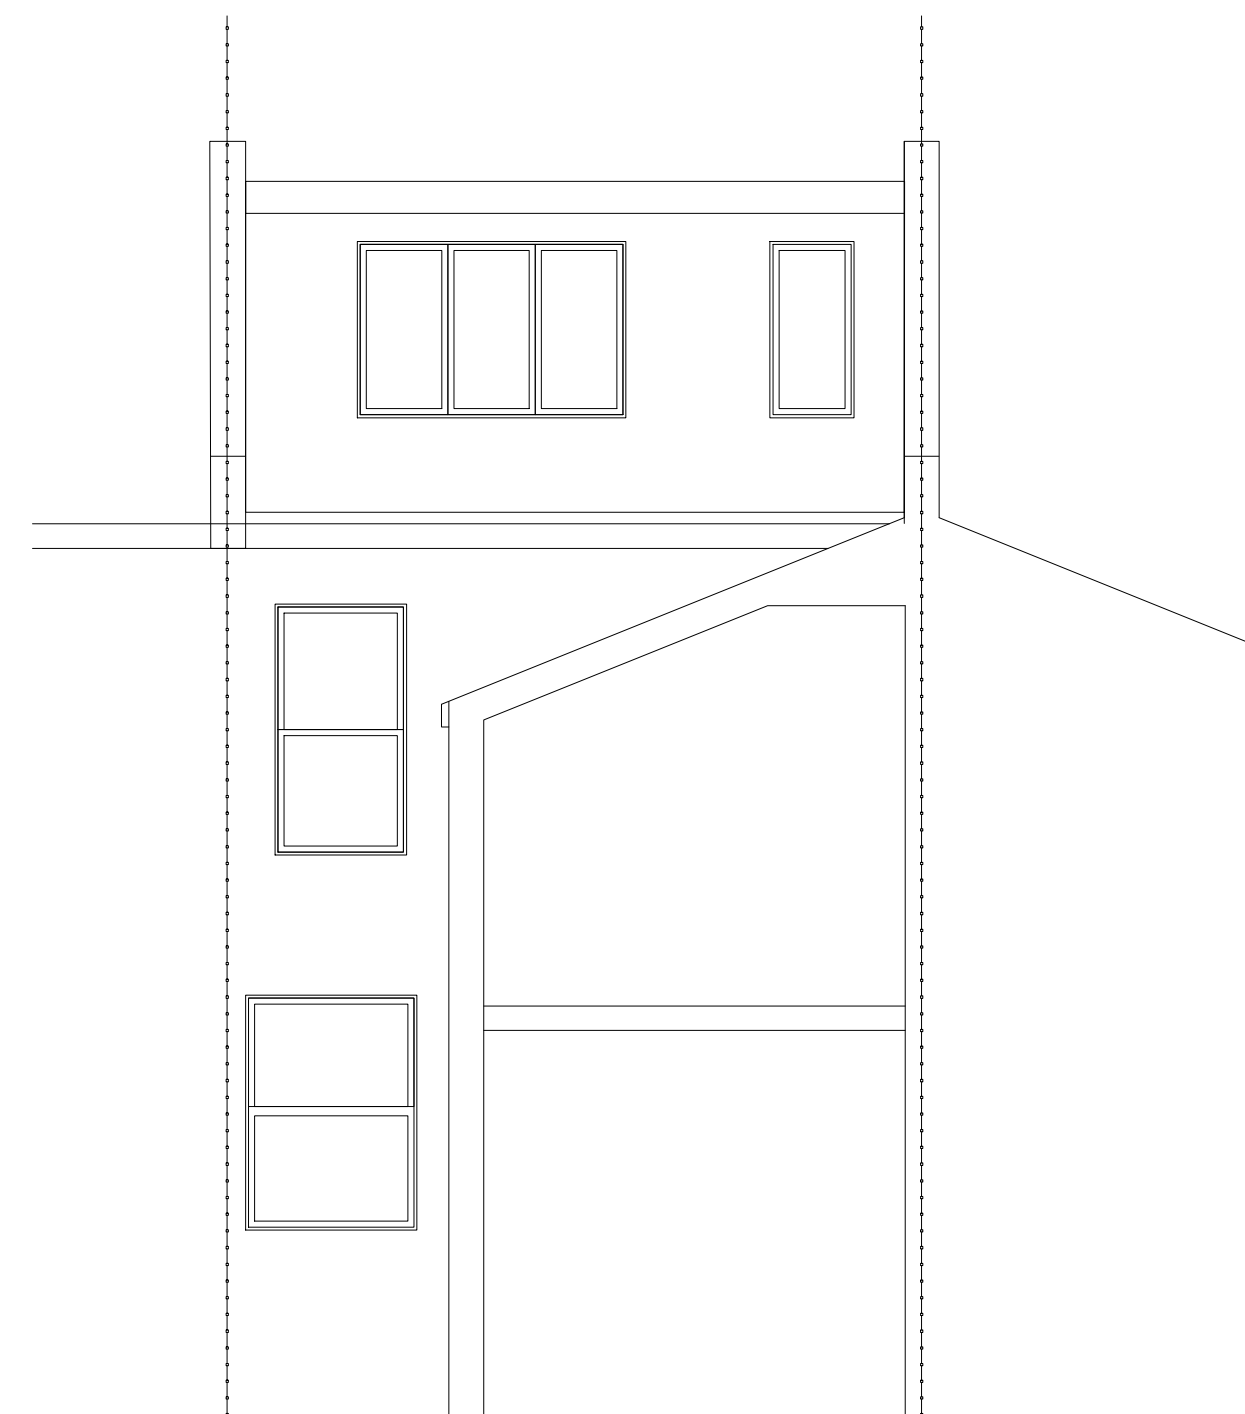

SECTION B-B
SCALE: 1:50

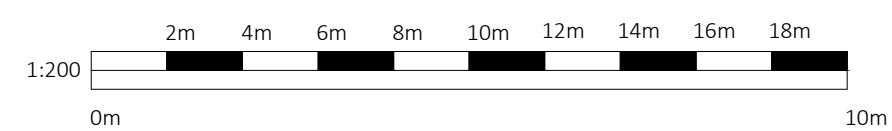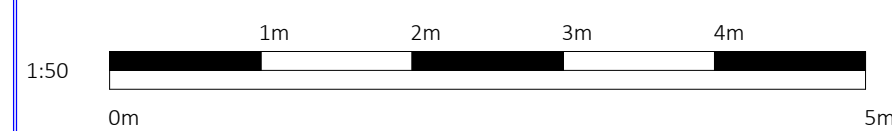

R1	Initial Drawings	24/11/2023	AB
Rev:	Description:	Date:	By:

Date: 24/11/2023
 Scale @ A1: 1:50

Project:
 Jonathan Hanks and Iona Ballantyne
 51 Longhurst Road
 London
 SE13 5NA

Title:
 Planning Drawings
 Existing Plans

Drawing No:	Revision:
2327-23-E01	R1

Create
 wedesign webuild
 12 Staplehurst Road
 Hither Green
 London
 SE13 5NB

020 8852 7343
 design@createforyou.co.uk
 www.createforyou.co.uk

2023 © Create