



SCALE 1:100

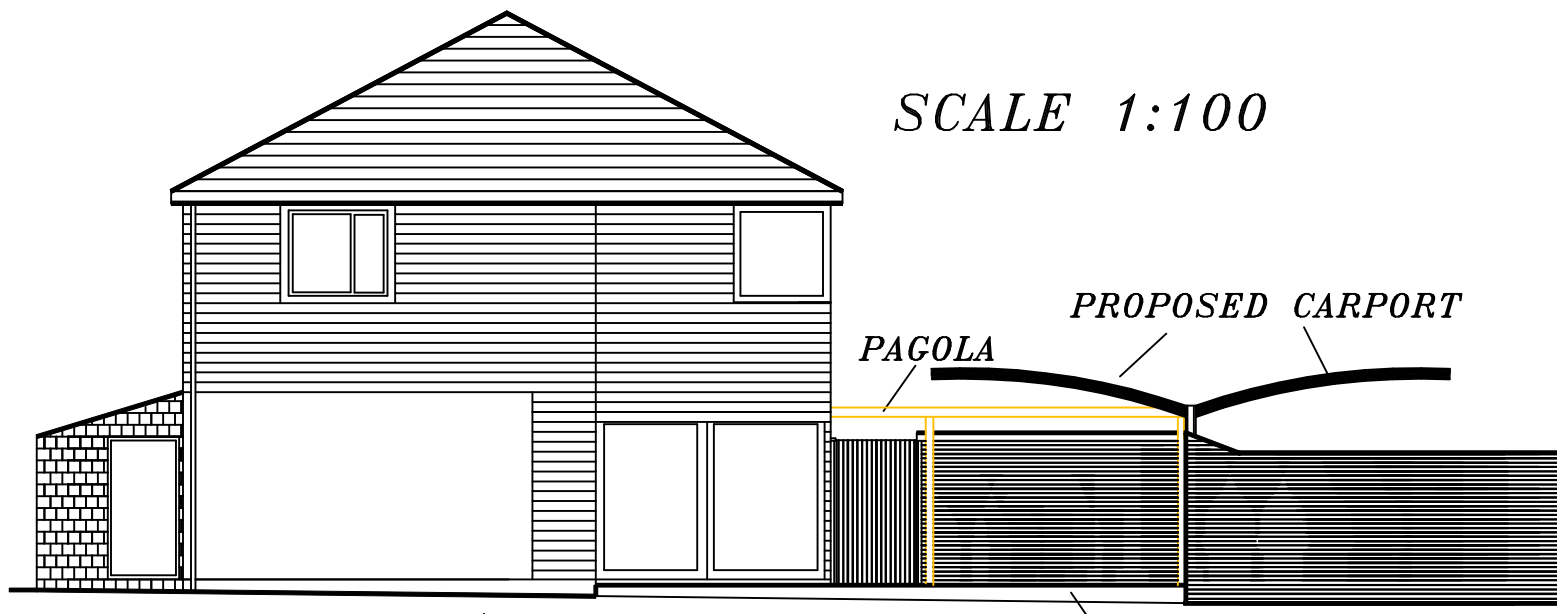


REAR/WEST ELEVATION

DECKING/PATIO 275 OFF EXISTING G/L

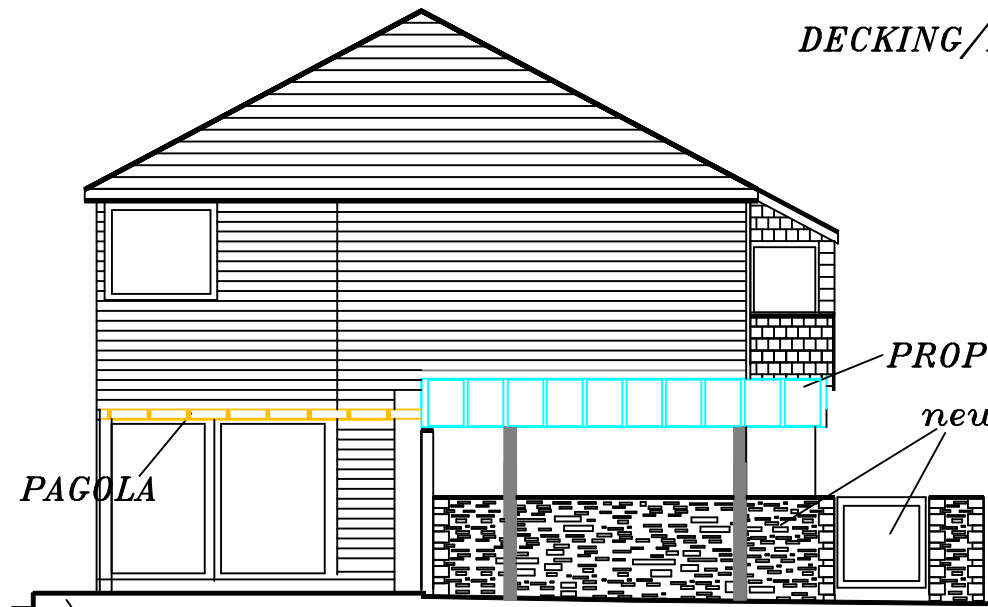


SIDE/SOUTH ELEVATION

DECKING/PATIO 275 OFF EXISTING G/L

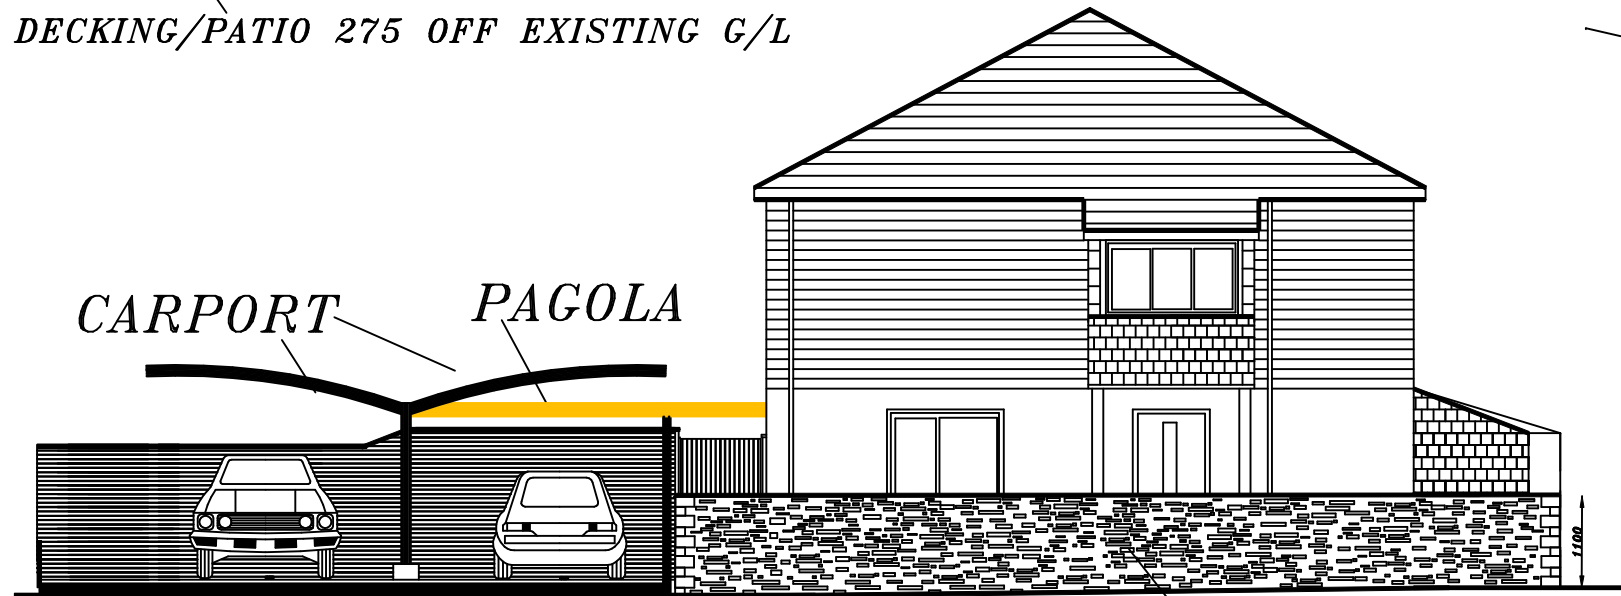

FRONT/EAST ELEVATION

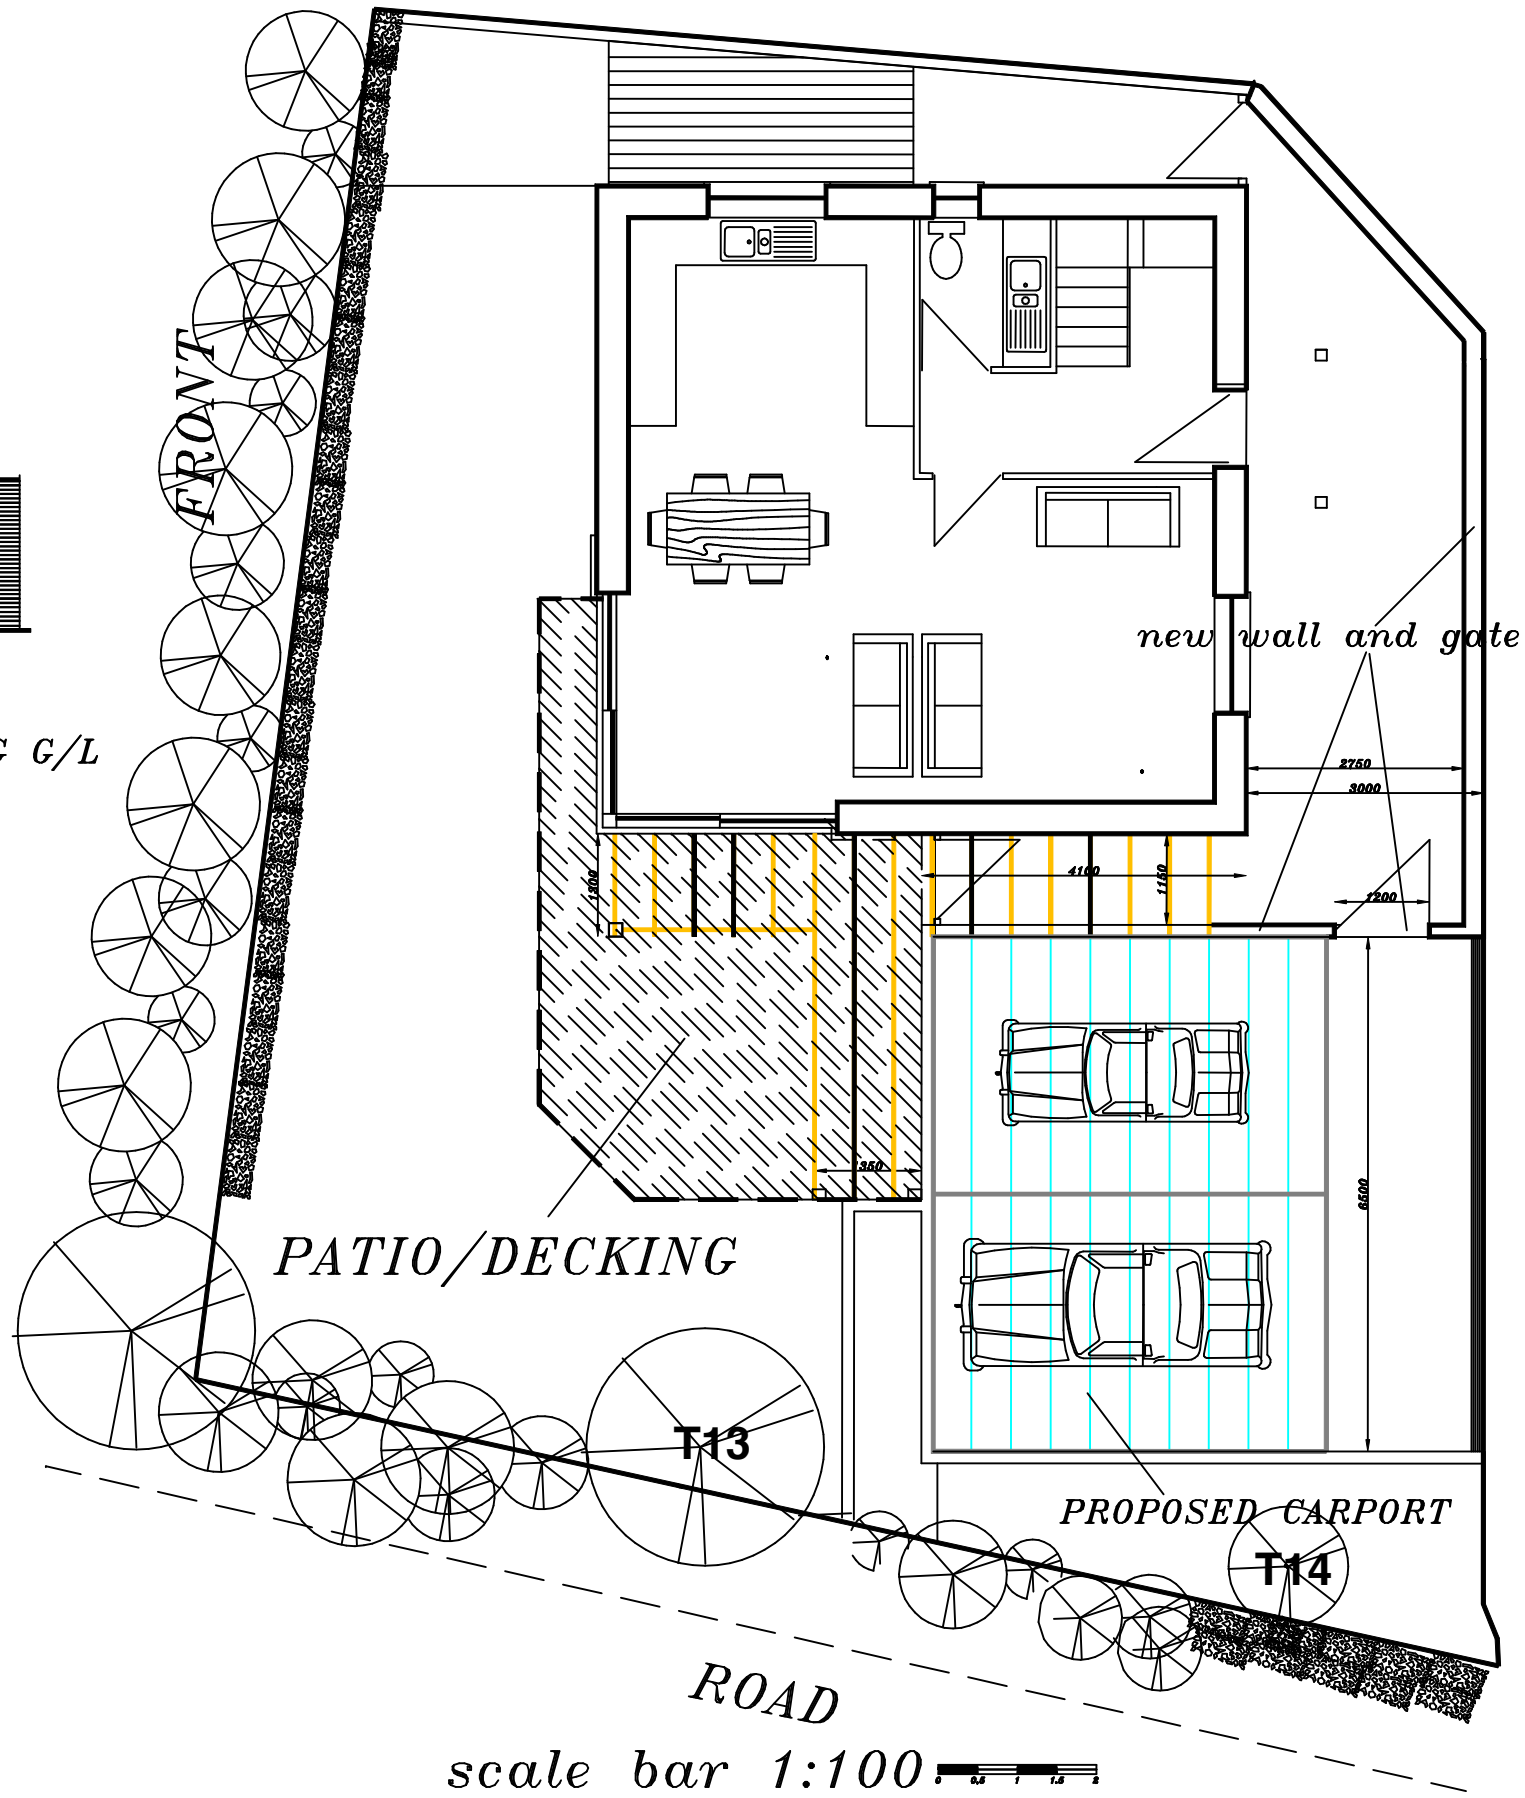

PATIO/DECKING

PROPOSED CARPORT

ROAD
scale bar 1:100

1 HAWTHORN CLOSE
GOONHAVERN TRURO
TR4 9GG
PROPERTY OWNER DEANA MAY
PROPOSED PLANS 1:100