





1 As Proposed Site/Block Plan
SCALE 1:200




2 As Proposed Ground Floor Plan
SCALE 1:100

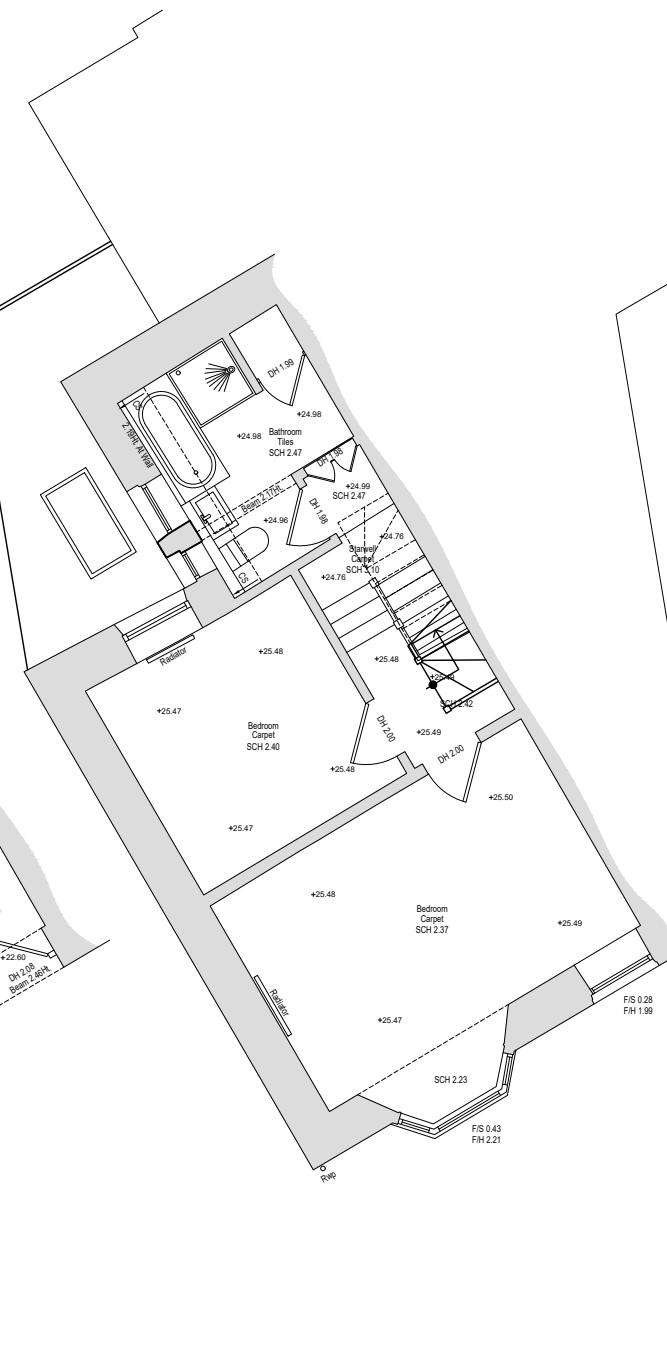

3 As Proposed First Floor Plan
SCALE 1:100

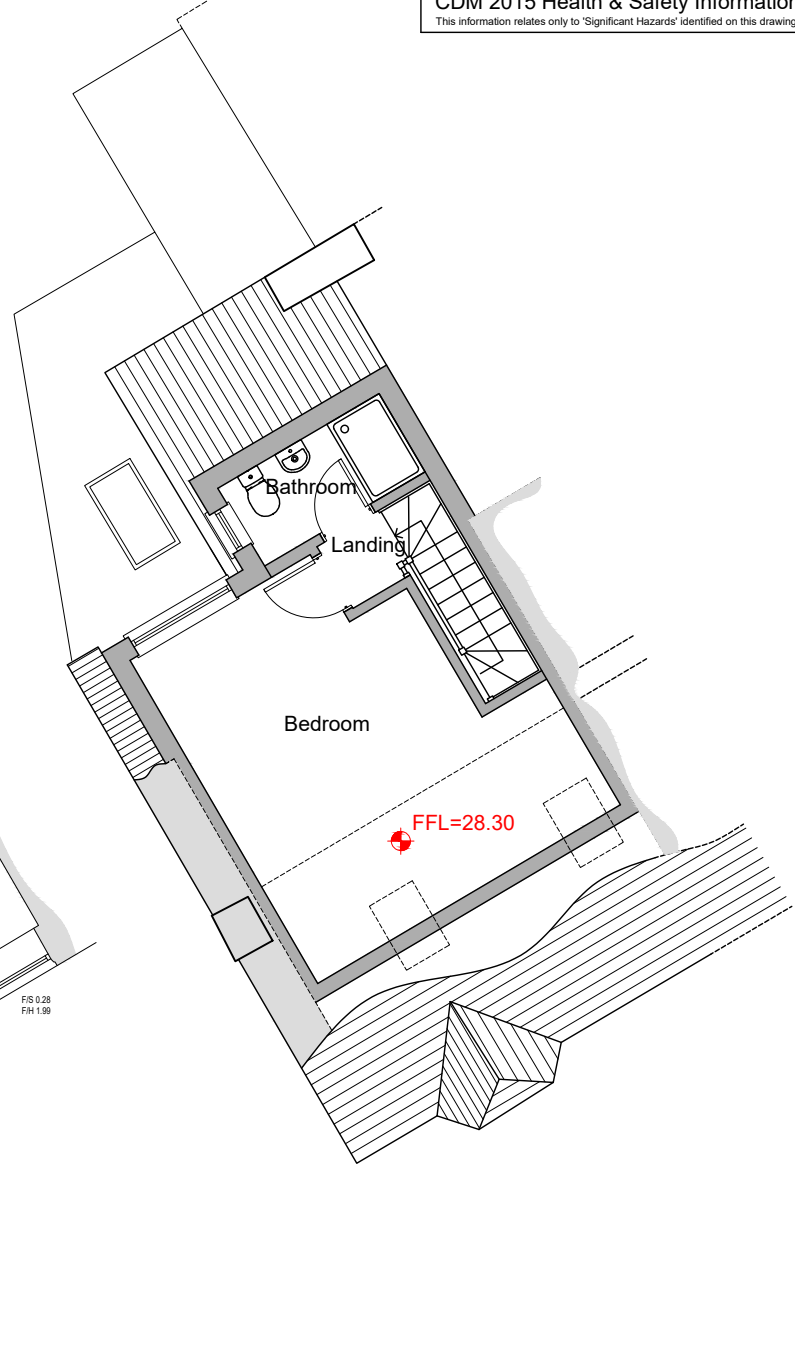

4 As Proposed Second Floor Plan
SCALE 1:100

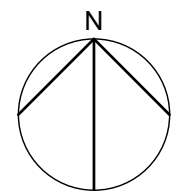

| | | | | |
|-------|--------------|------------------|----|-----|
| Scale | 1:200 @ A3 | | | |
| meter | 0 2 4 6 8 10 | | | |
| Scale | 1:100 @ A3 | | | |
| meter | 0 1 2 3 4 5 | | | |
| Rev | Date | Revision Details | Dr | Chk |

| | |
|---------------|--|
| Client's Name | Ms I Thomas |
| Job Title | Extension & Alterations to Emerald Cottage, Porthleven |
| Drawing Title | As Proposed Site/Block & Floor Plans |

| | | | | | |
|--------|----------------------|---------|----|------|----------|
| Drawn | sh | Checked | sh | Date | 08.02.24 |
| Scale | Scale Varies | | | | |
| Status | Planning Application | | | | |