





1 Site/Block Plan
SCALE 1:200



2 As Existing Ground Floor Plan
SCALE 1:100

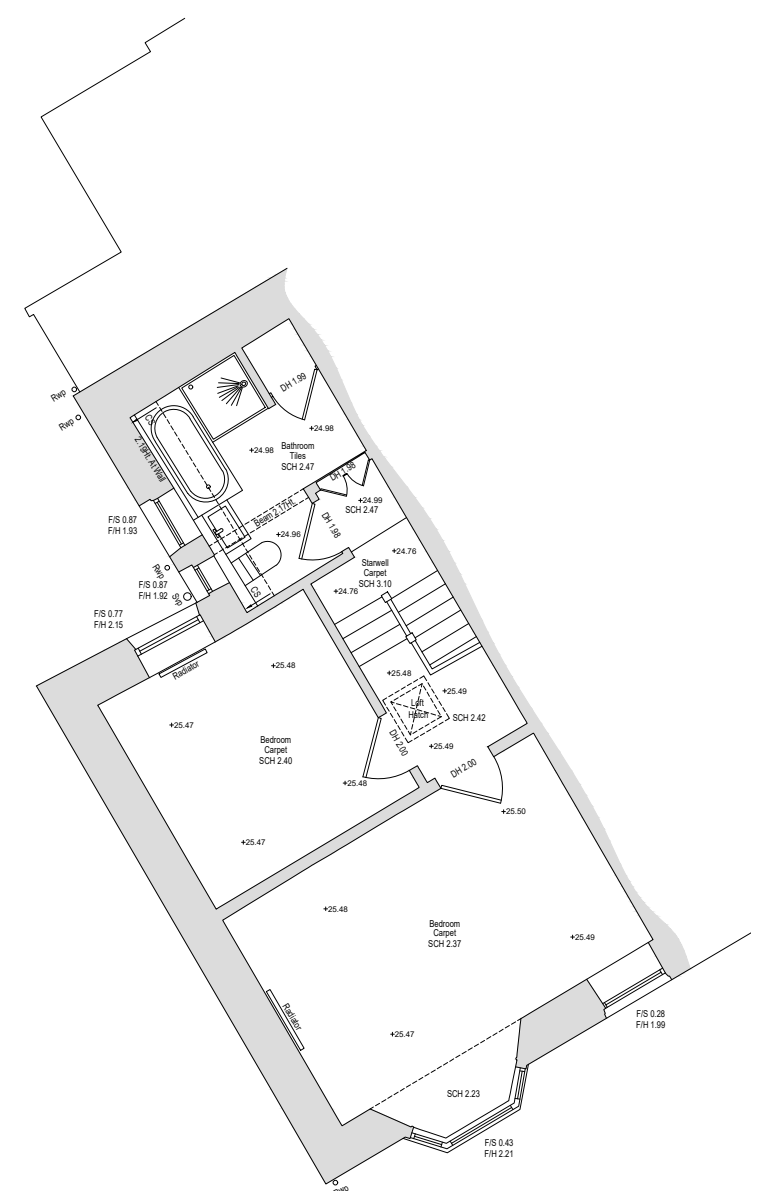

3 As Existing First Floor Plan
SCALE 1:100

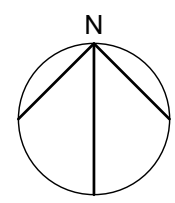

Scale	1:200 @ A3			
	meter 0 2 4 6 8 10			
	1:100 @ A3			
	meter 0 1 2 3 4 5			
Rev	Date	Revision Details	Dr	Chk

Client's Name	Ms I Thomas
Job Title	Extension & Alterations to Emerald Cottage, Porthleven
Drawing Title	As Existing Site/Block & Floor Plans

Drawn	sh	Checked	sh	Date	08.02.24
Scale	Scale Varies				
Status	Planning Application				

3HW ARCHITECTURE & DESIGN

Helston, Cornwall
T: 01326 572101
E: info@3hwarchitecture.com

Job No	Drawing No	Rev
23009	101	-