




1 Existing East Elevation  
1 : 100

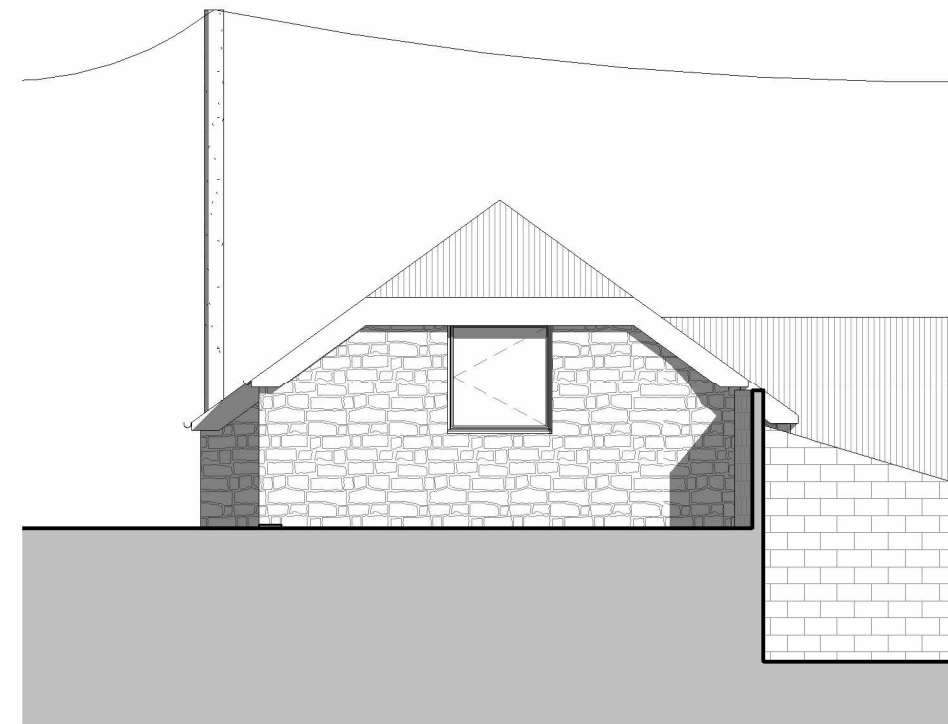


2 Existing North Elevation  
1 : 100

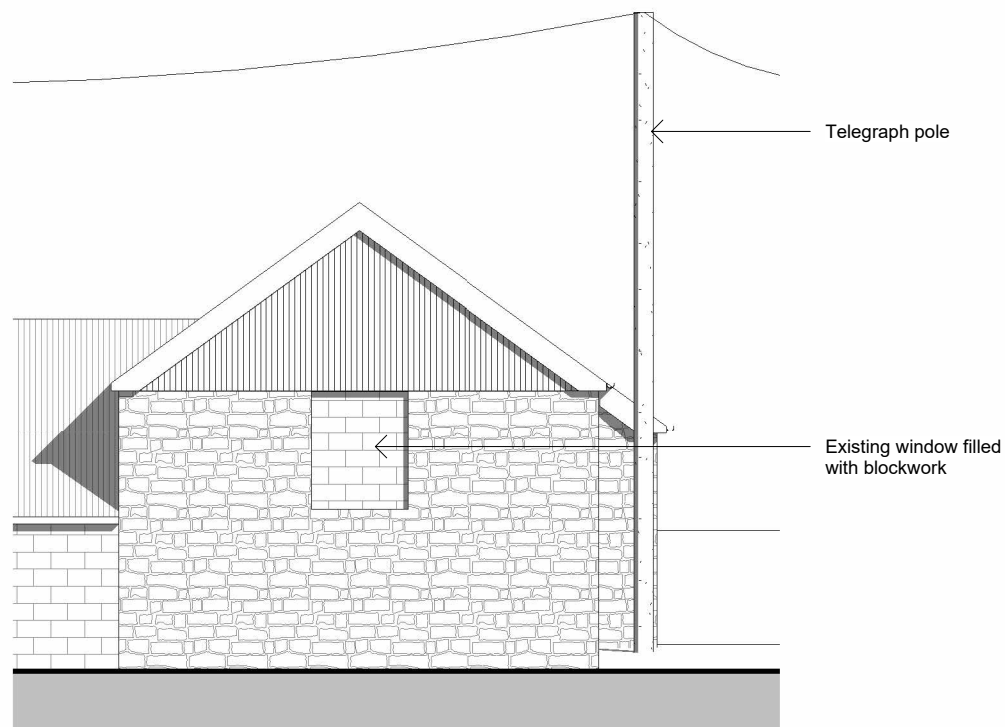

3 Existing South Elevation  
1 : 100

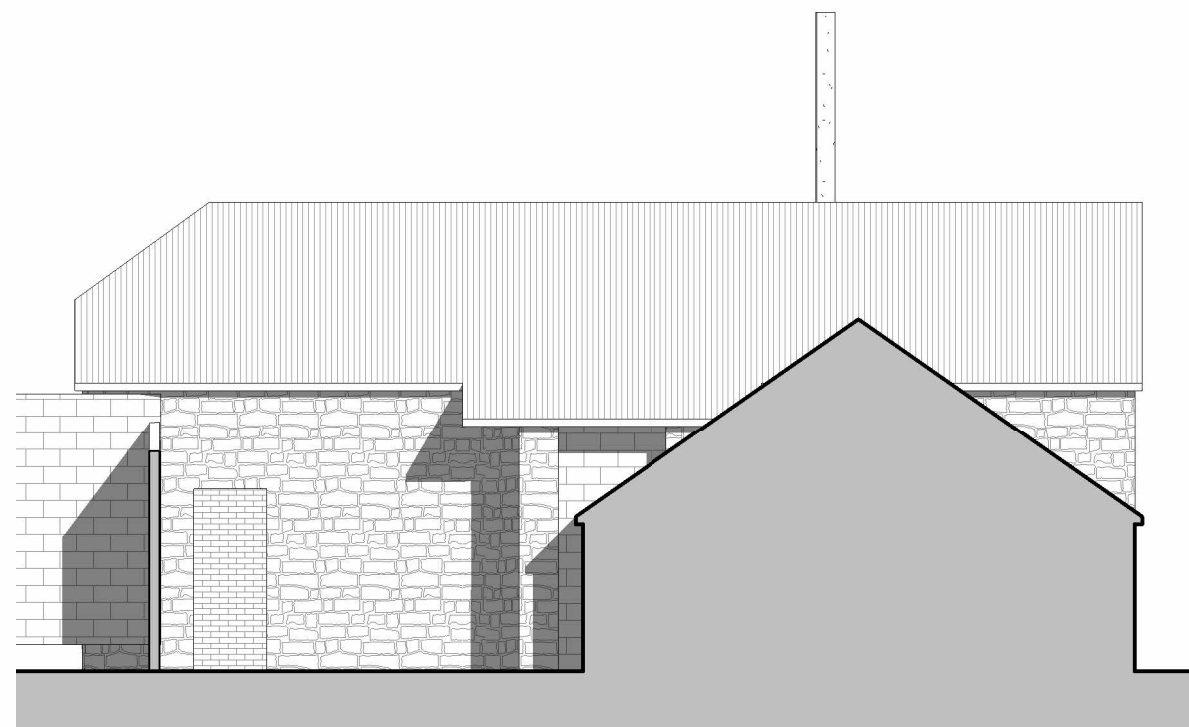

4 Existing West Elevation  
1 : 100

 

For Planning

Sheet Issue Date: 22/09/23



XL Planning Ltd, 1A Fore Street, Cullompton, Devon EX15 1JW  
T: 01884 38662  
E: info@xlplanning.co.uk

Client  
**A Thomas**  
Site Address  
**Lower Dorweeke Farm  
Silverton, Exeter, EX5 4BU**

Drawing Title  
**Existing Elevations**

Scale 1 : 100  
Size A3L  
Drawn DC

Job No.	Drawing No.	Rev.
2301	1100	