




1 Proposed East Elevation
1 : 100

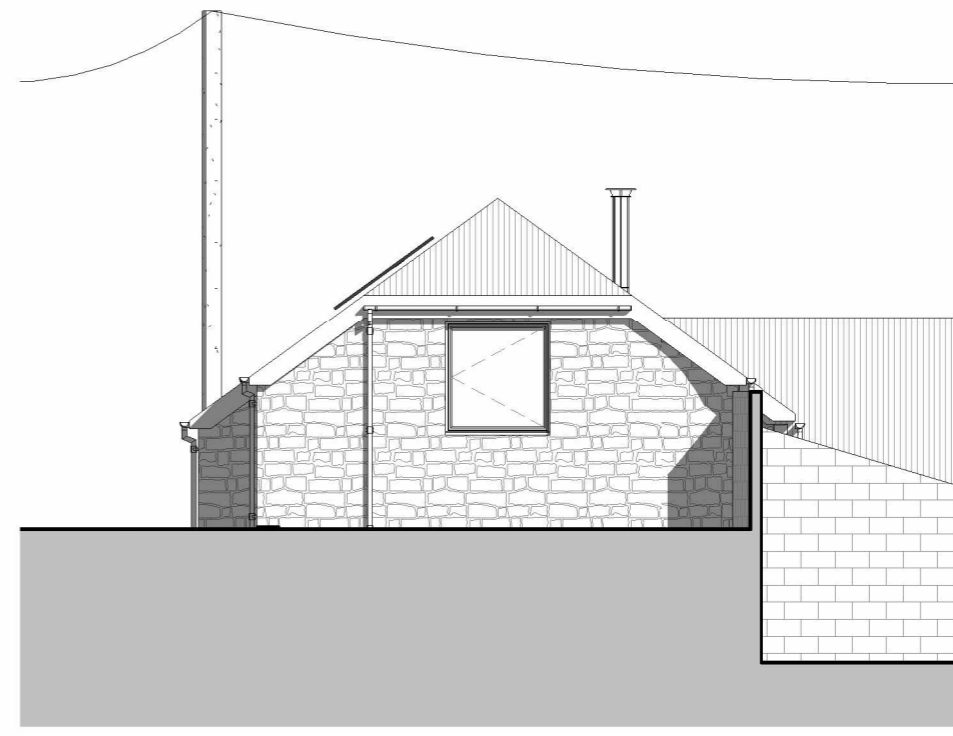


2 Proposed North Elevation
1 : 100

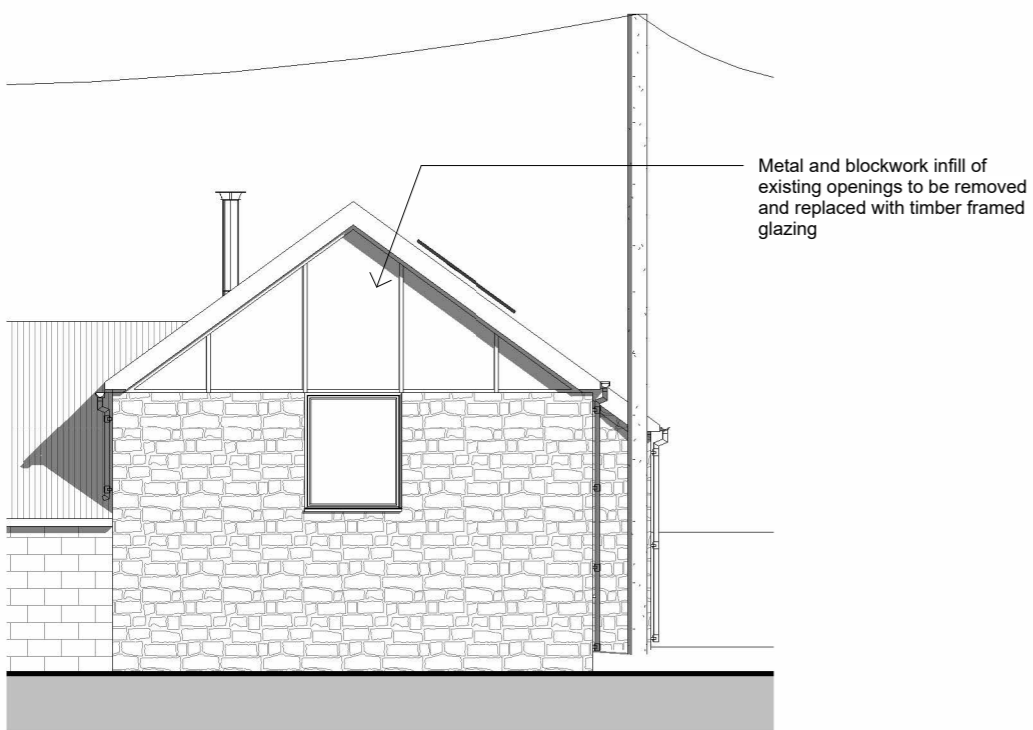

3 Proposed South Elevation
1 : 100

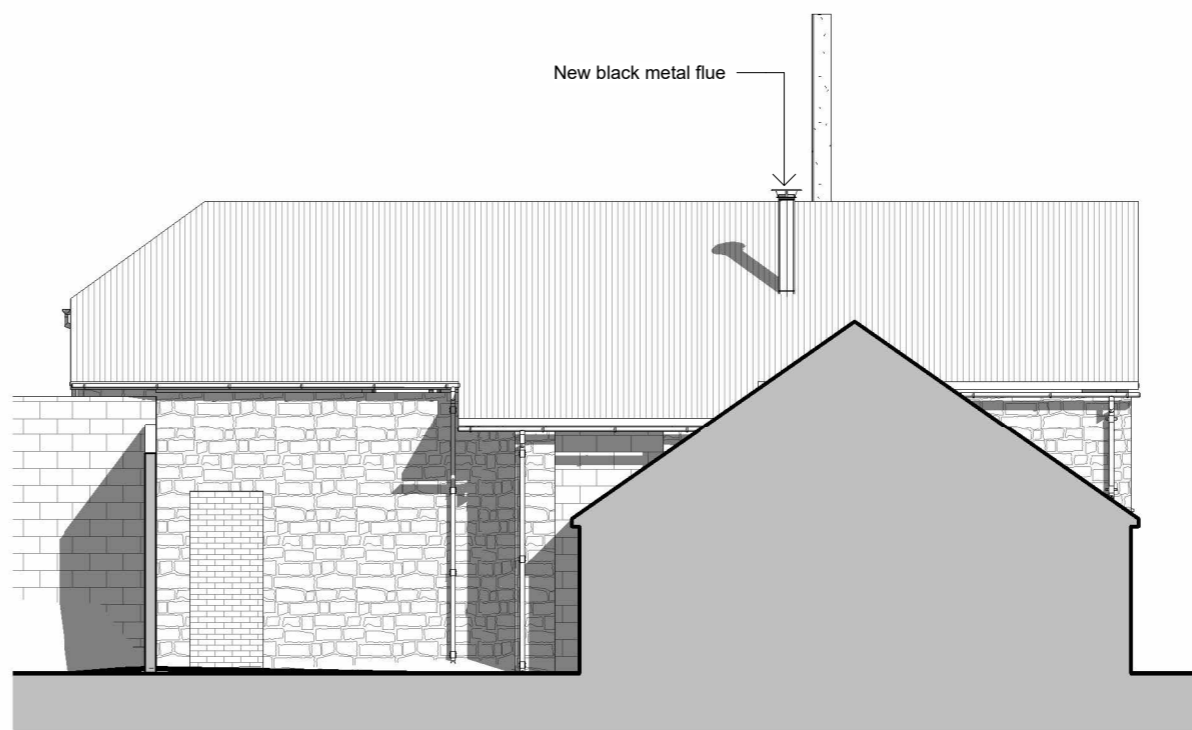

4 Proposed West Elevation
1 : 100

 

For Planning
Sheet Issue Date: 22/09/23



XL Planning Ltd, 1A Fore Street, Cullompton, Devon EX15 1JW
T: 01884 38662
E: info@xlplanning.co.uk

Client
A Thomas
Site Address
**Lower Dorweeke Farm
Silverton, Exeter, EX5 4BU**

Drawing Title
Proposed Elevations

Scale 1 : 100
Size A3L
Drawn DC

Job No. 2301	Drawing No. 2100	Rev.
------------------------	----------------------------	------