




NORTHWEST ELEVATION - ORIGINAL MARQUE POSITION

0 1m 2m 3m 5m
Scale 1:100

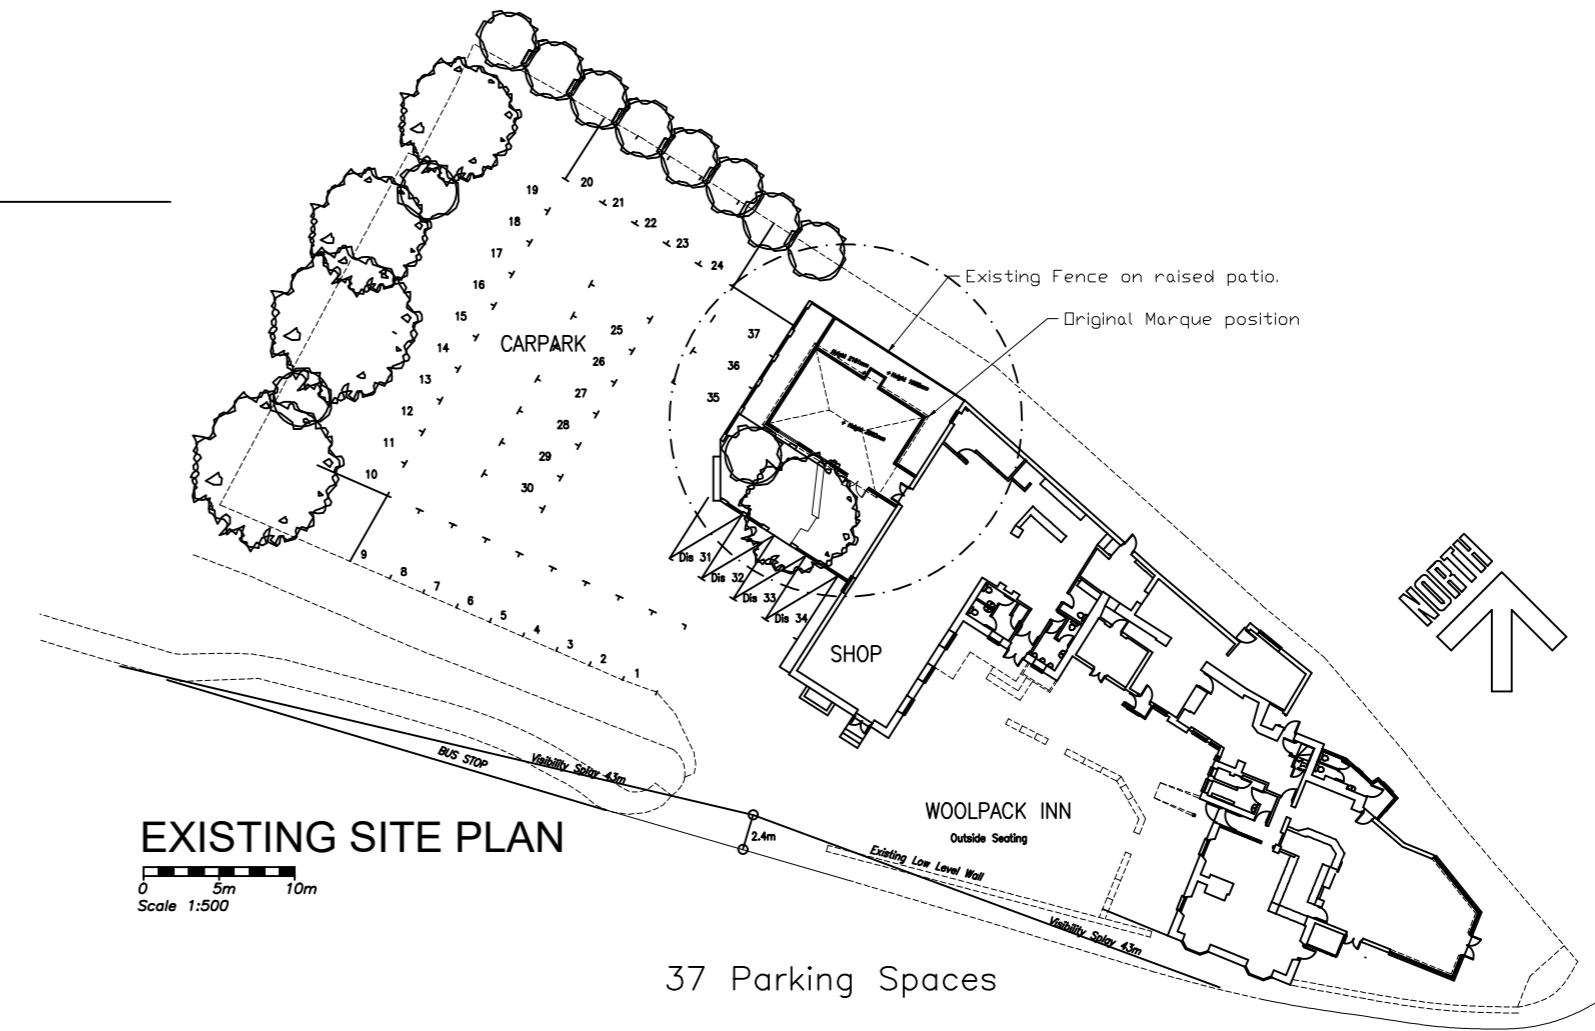


EXISTING SITE PLAN

0 5m 10m
Scale 1:500


37 Parking Spaces

GENERAL NOTES

- NOTES
- ALL DIMENSIONS TO BE CHECKED ON SITE BY CONTRACTOR
 - SCALE TO BE CHECKED WHEN PRINTED
 - DRAWING NOT TO BE REPRODUCED WITHOUT PRIOR AUTHORISATION
 - DRAWING IS FOR IDENTIFICATION PURPOSES ONLY
 - ANY STRUCTURAL WORK MUST BE READ WITH THE STRUCTURAL ENGINEERS DOCUMENTS/DRAWINGS

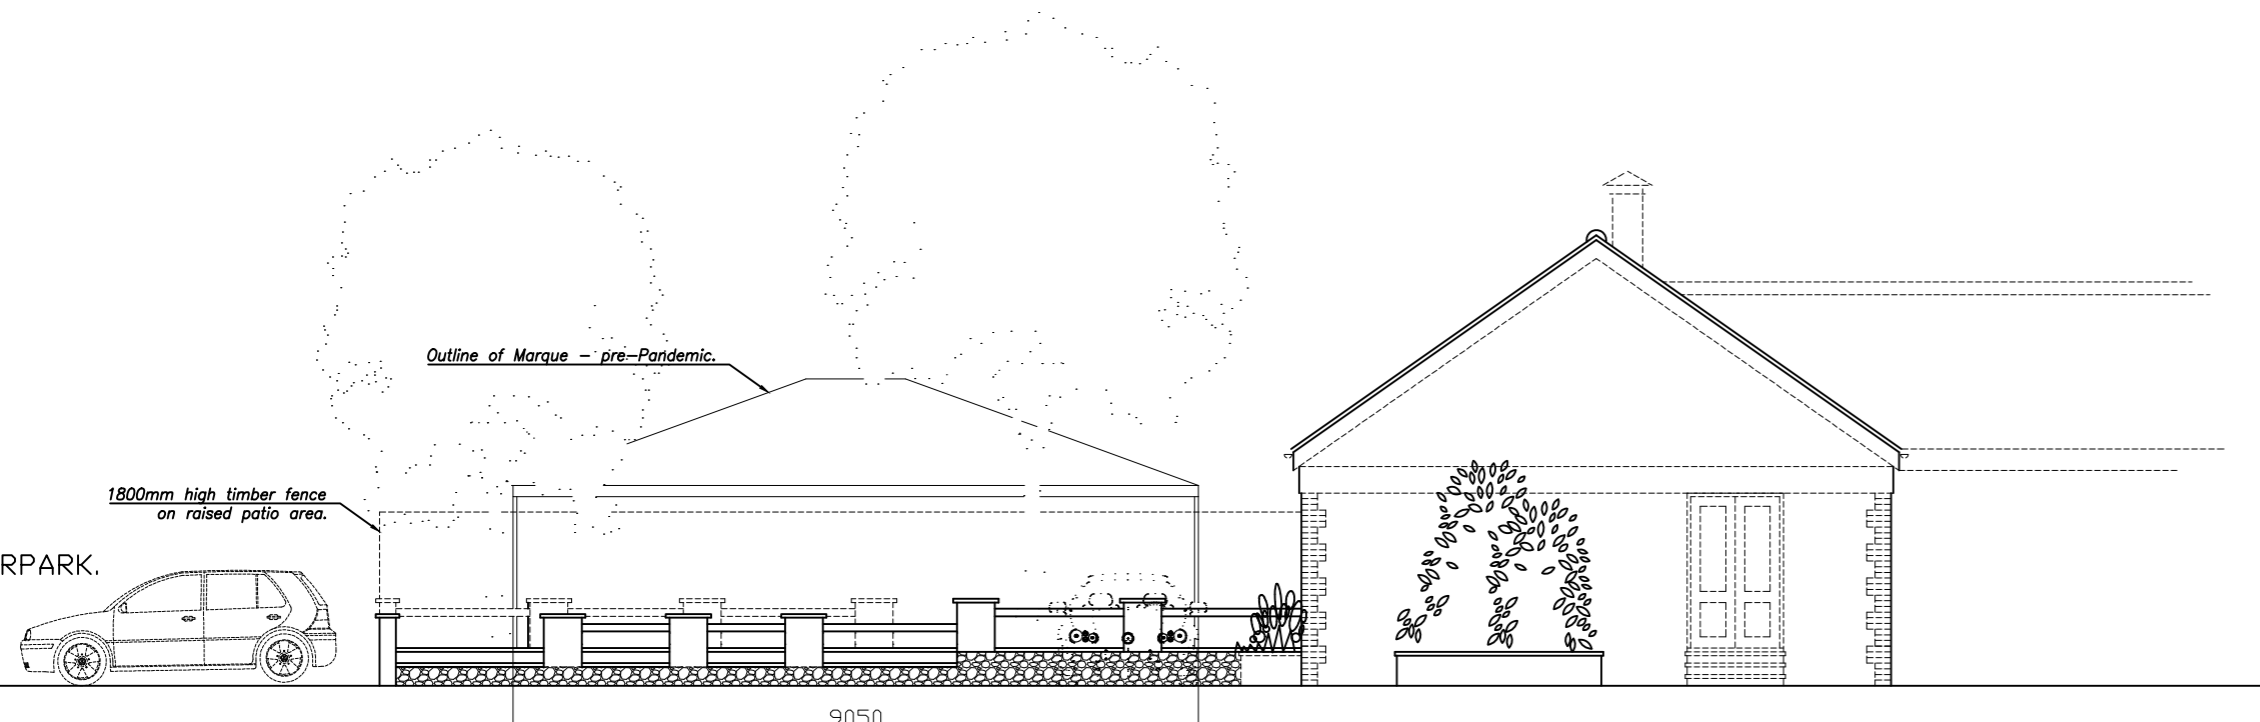

SOUTHWEST ELEVATION - ORIGINAL MARQUE POSITION

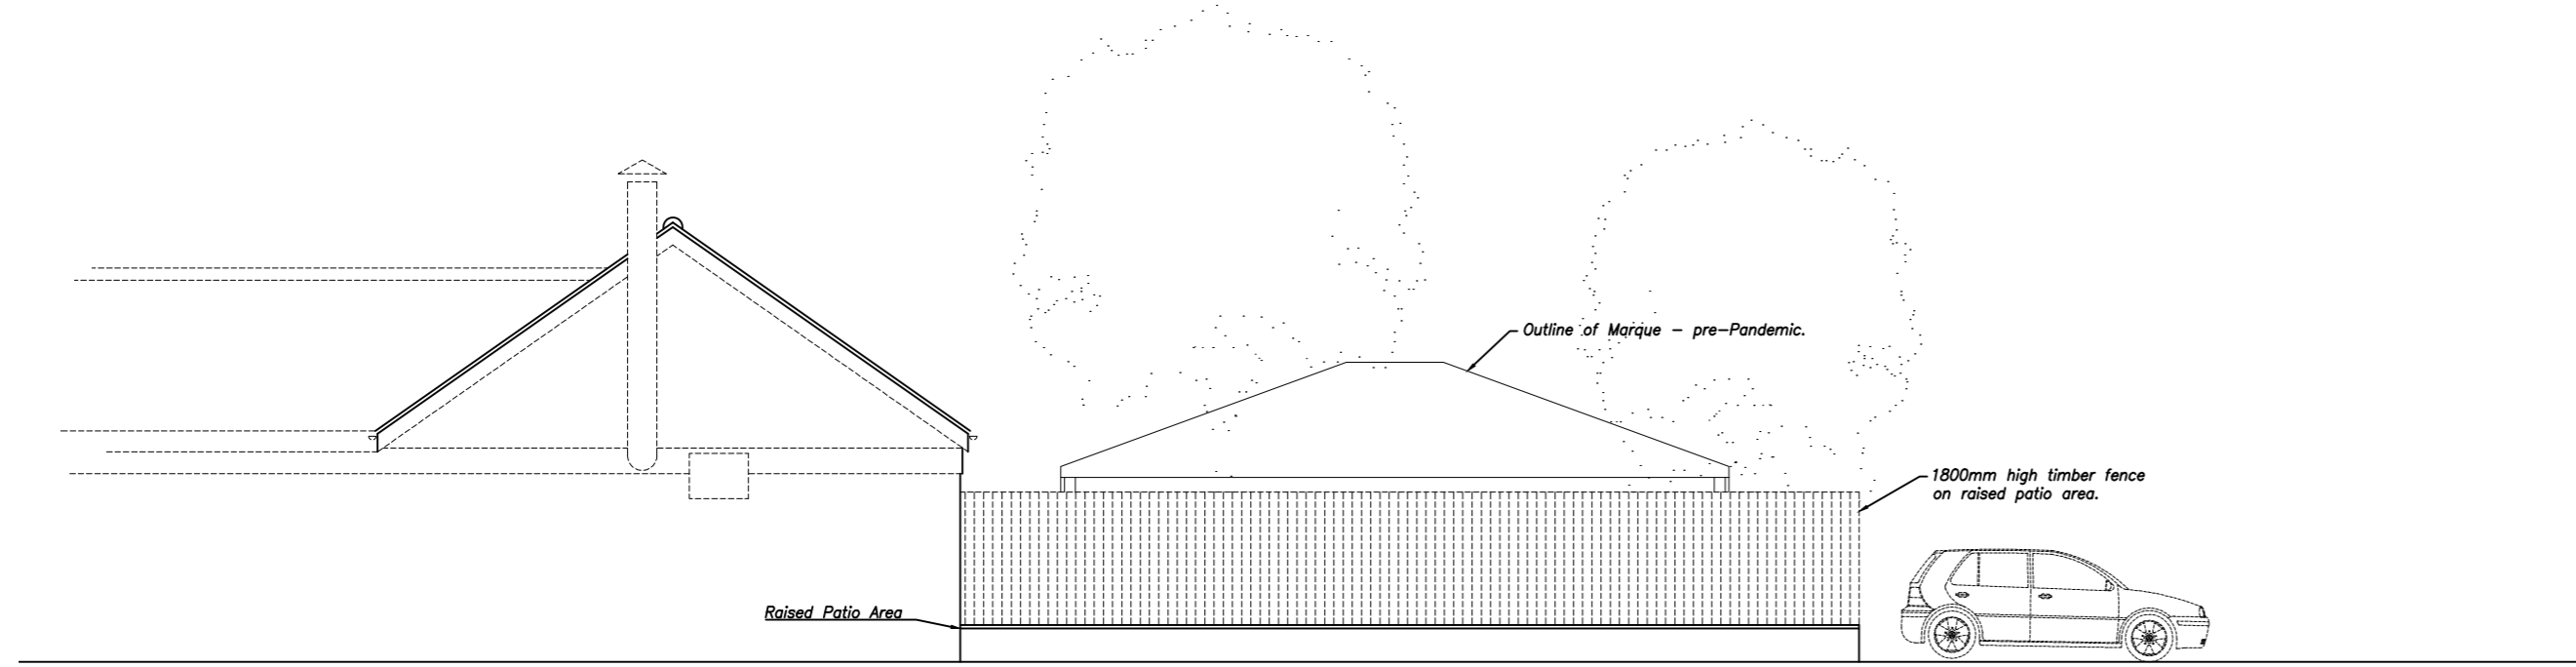

NORTHEAST ELEVATION - ORIGINAL MARQUE POSITION

EXISTING ELEVATIONS

| | | |
|-----|----------------|----------|
| B | Parking shown | 12/02/24 |
| A | Initial Issue | 30/01/24 |
| No. | Revision/Issue | Date |

DRAWING STATUS
PLANNING

DRAWING
ORIGINAL MARQUE ELEVATIONS and SITE PLAN

CLIENT
WOOLPACK INN and SHOP

PROJECT ADDRESS
**Woolpack Inn,
Shepherds Way, St Georges,
Weston-super-Mare, BS22 7XE**

| | |
|---------------------|----------------|
| DATE 30 Jan 2024 | SCALE 1:100 |
|---------------------|----------------|

Nikos Designs

| | |
|-------------------|---------------|
| DRG No. WP2024:01 | Revision B |
|-------------------|---------------|