


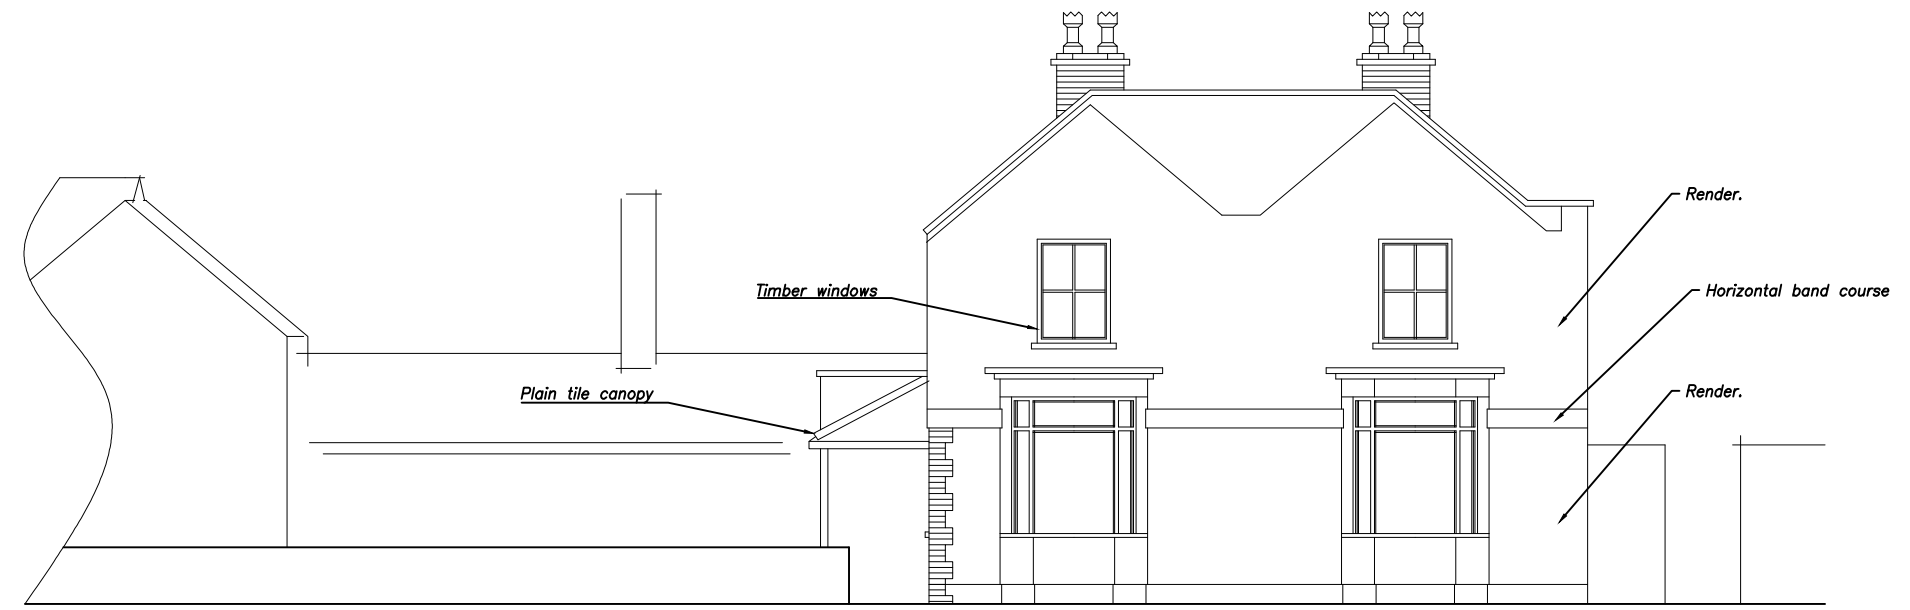


EXISTING WEST FACING ELEVATION - Facing Carpark



EXISTING SOUTH FACING ELEVATION - View from Shepherds Way

EXISTING ELEVATIONS

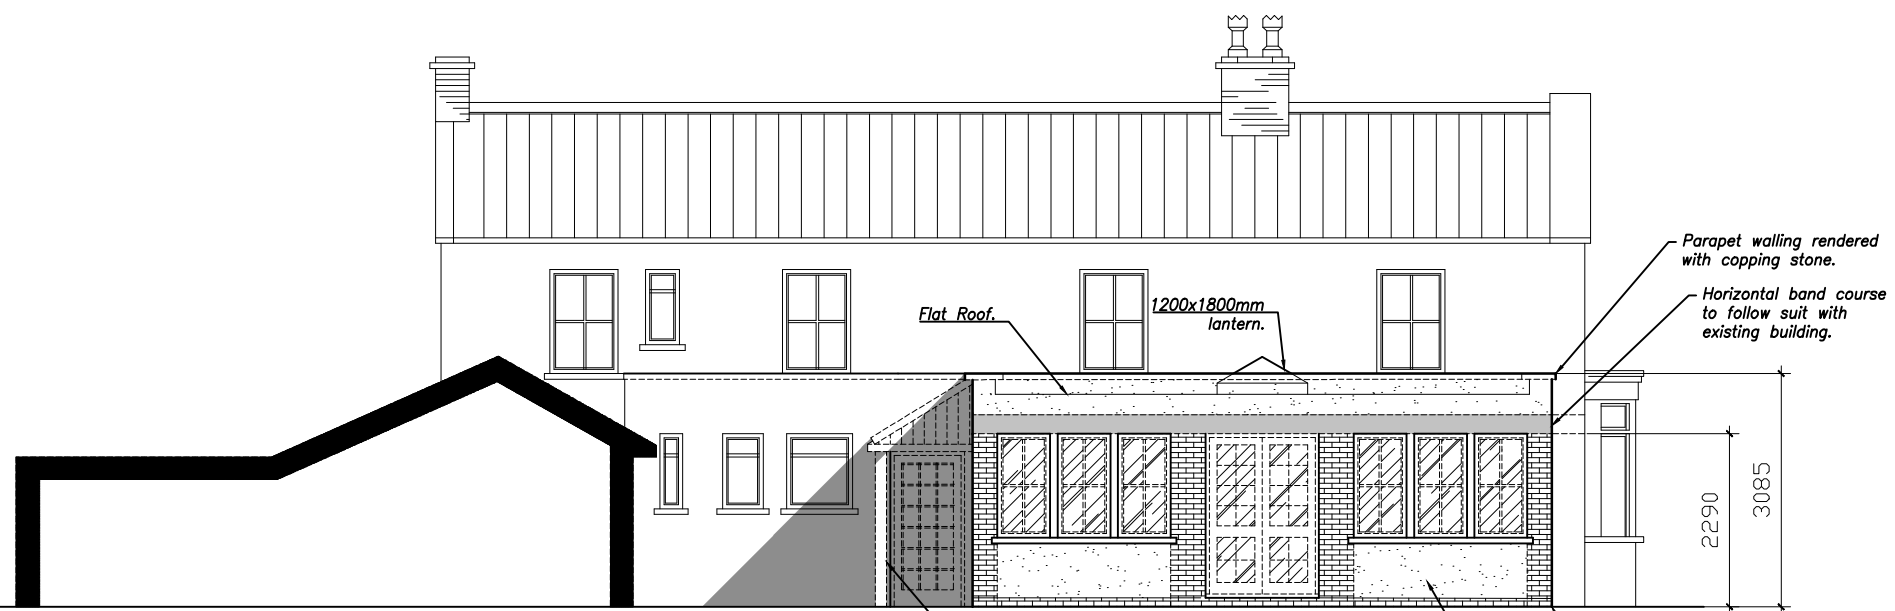

PROPOSED NORTHWEST ELEVATION - Facing Carpark



PROPOSED SOUTH ELEVATION - Facing Shepherds Way

PROPOSED ELEVATIONS

GENERAL NOTES

- NOTES
- ALL DIMENSIONS TO BE CHECKED ON SITE BY CONTRACTOR
 - SCALE TO BE CHECKED WHEN PRINTED
 - DRAWING NOT TO BE REPRODUCED WITHOUT PRIOR AUTHORISATION
 - DRAWING IS FOR IDENTIFICATION PURPOSES ONLY
 - ANY STRUCTURAL WORK MUST BE READ WITH THE STRUCTURAL ENGINEERS DOCUMENTS/DRAWINGS

001	Initial Issue.	A	06/07/23
No.	Revision/Issue		Date

DRAWING STATUS
PLANNING

DRAWING
EXISTING and PROPOSED ELEVATIONS - EXTENSION

CLIENT
WOOLPACK INN and SHOP

PROJECT ADDRESS
**Woolpack Inn,
 Shepherds Way, St Georges,
 Weston-super-Mare, BS22 7XE**

DATE 30 Jan 2024	SCALE 1:100
---------------------	----------------

Nikos Designs

DRG No. WP2024:04	Revision B
-------------------	---------------