

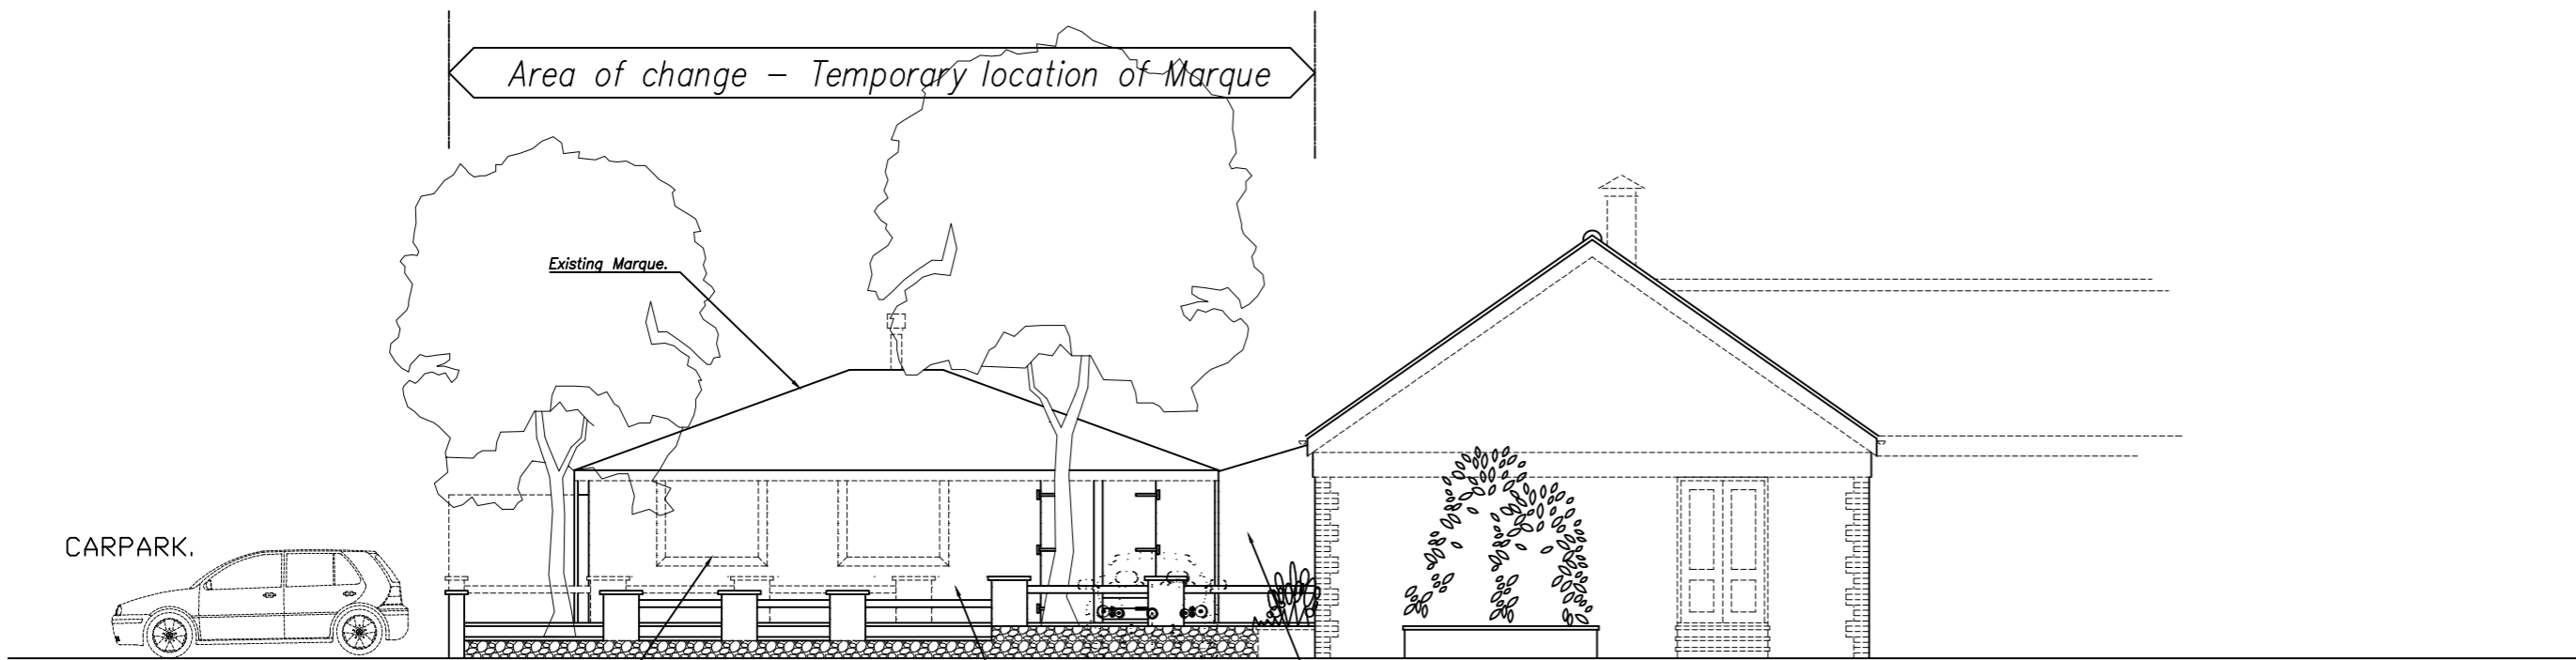


EXISTING NORTHWEST ELEVATION - Current Temporary Structure

 

EXISTING SOUTHWEST ELEVATION - Current Temporary Structure

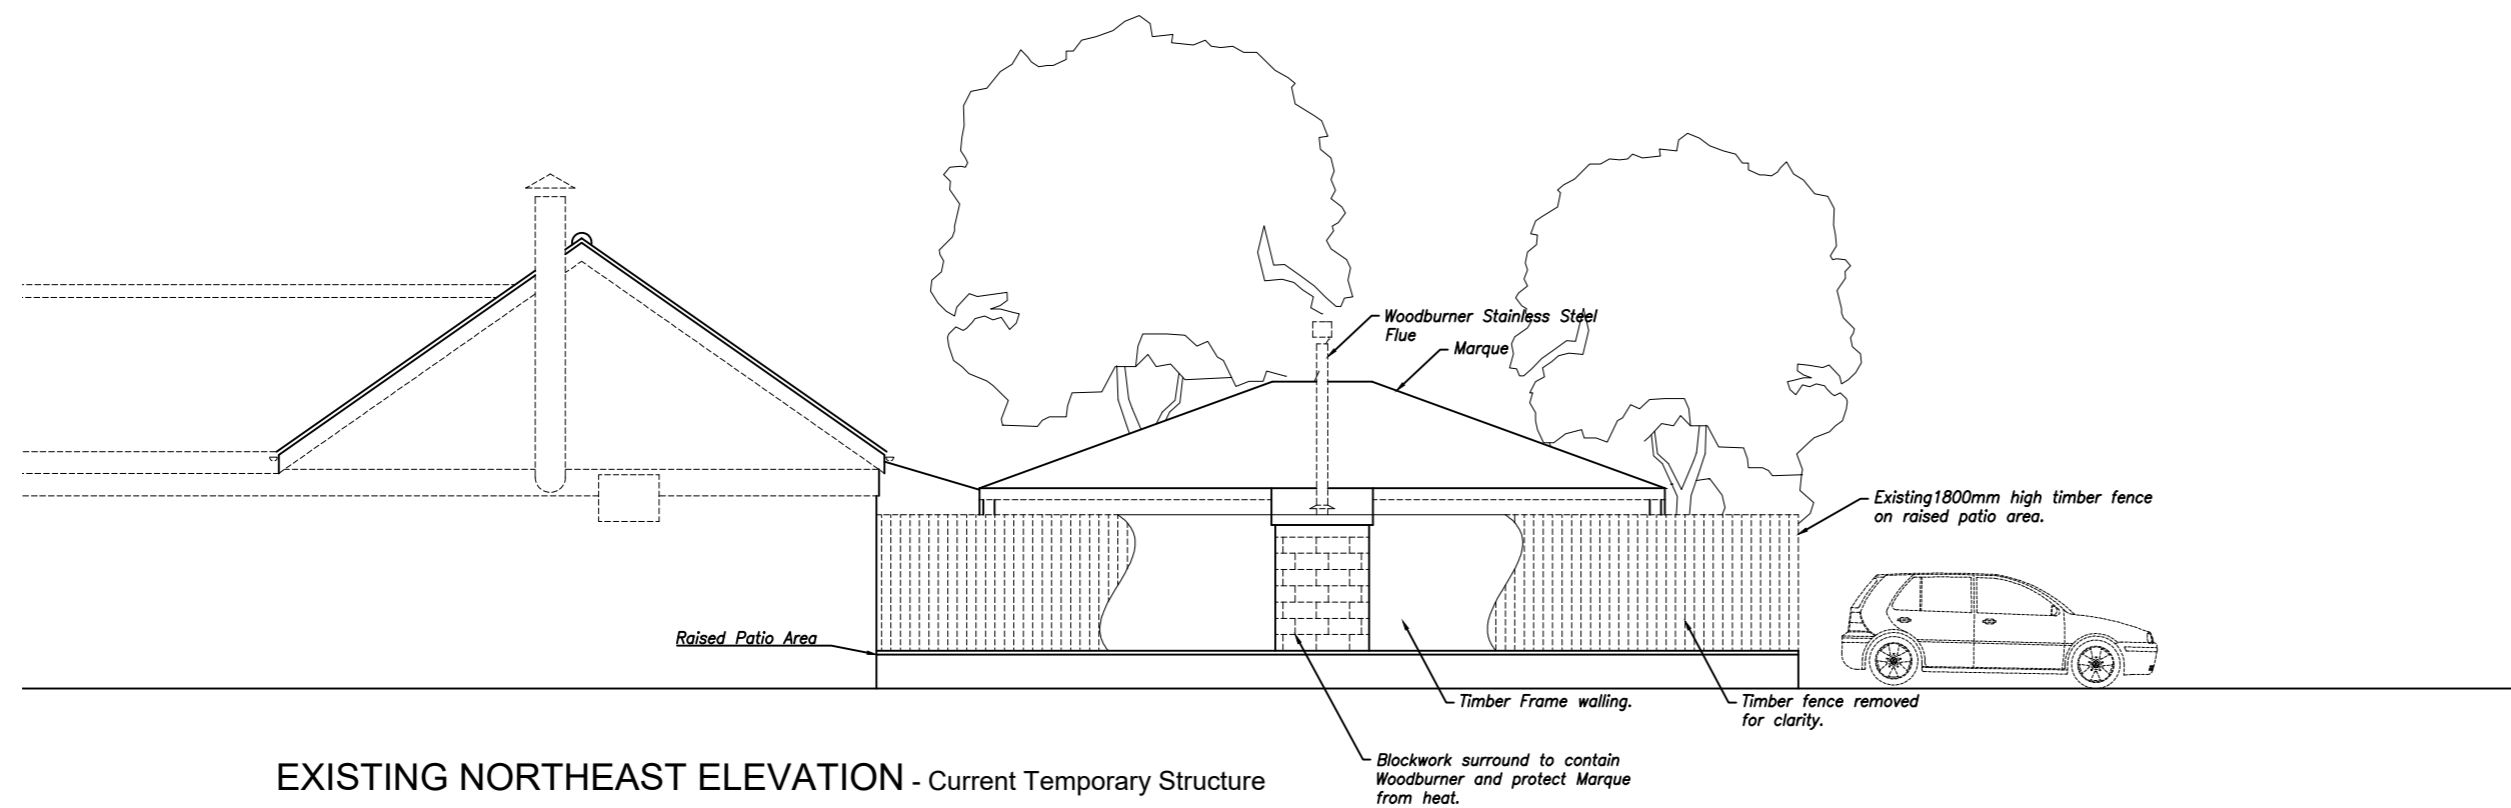

EXISTING NORTHEAST ELEVATION - Current Temporary Structure

# EXISTING ELEVATIONS

GENERAL NOTES

- NOTES
- ALL DIMENSIONS TO BE CHECKED ON SITE BY CONTRACTOR
  - SCALE TO BE CHECKED WHEN PRINTED
  - DRAWING NOT TO BE REPRODUCED WITHOUT PRIOR AUTHORISATION
  - DRAWING IS FOR IDENTIFICATION PURPOSES ONLY
  - ANY STRUCTURAL WORK MUST BE READ WITH THE STRUCTURAL ENGINEERS DOCUMENTS/DRAWINGS

A	Initial Issue.	01/02/24
No.	Revision/Issue	Date

DRAWING STATUS  
**PLANNING**

DRAWING  
**EXISTING ELEVATIONS - OUTBUILDING**

CLIENT  
**WOOLPACK INN and SHOP**

PROJECT ADDRESS  
**Woolpack Inn,  
Shepherds Way, St Georges,  
Weston-super-Mare, BS22 7XE**

DATE 30 Jan 2024	SCALE 1:100
---------------------	----------------

**Nikos  
Designs**

DRG No. WP2024:02	Revision A
-------------------	---------------