

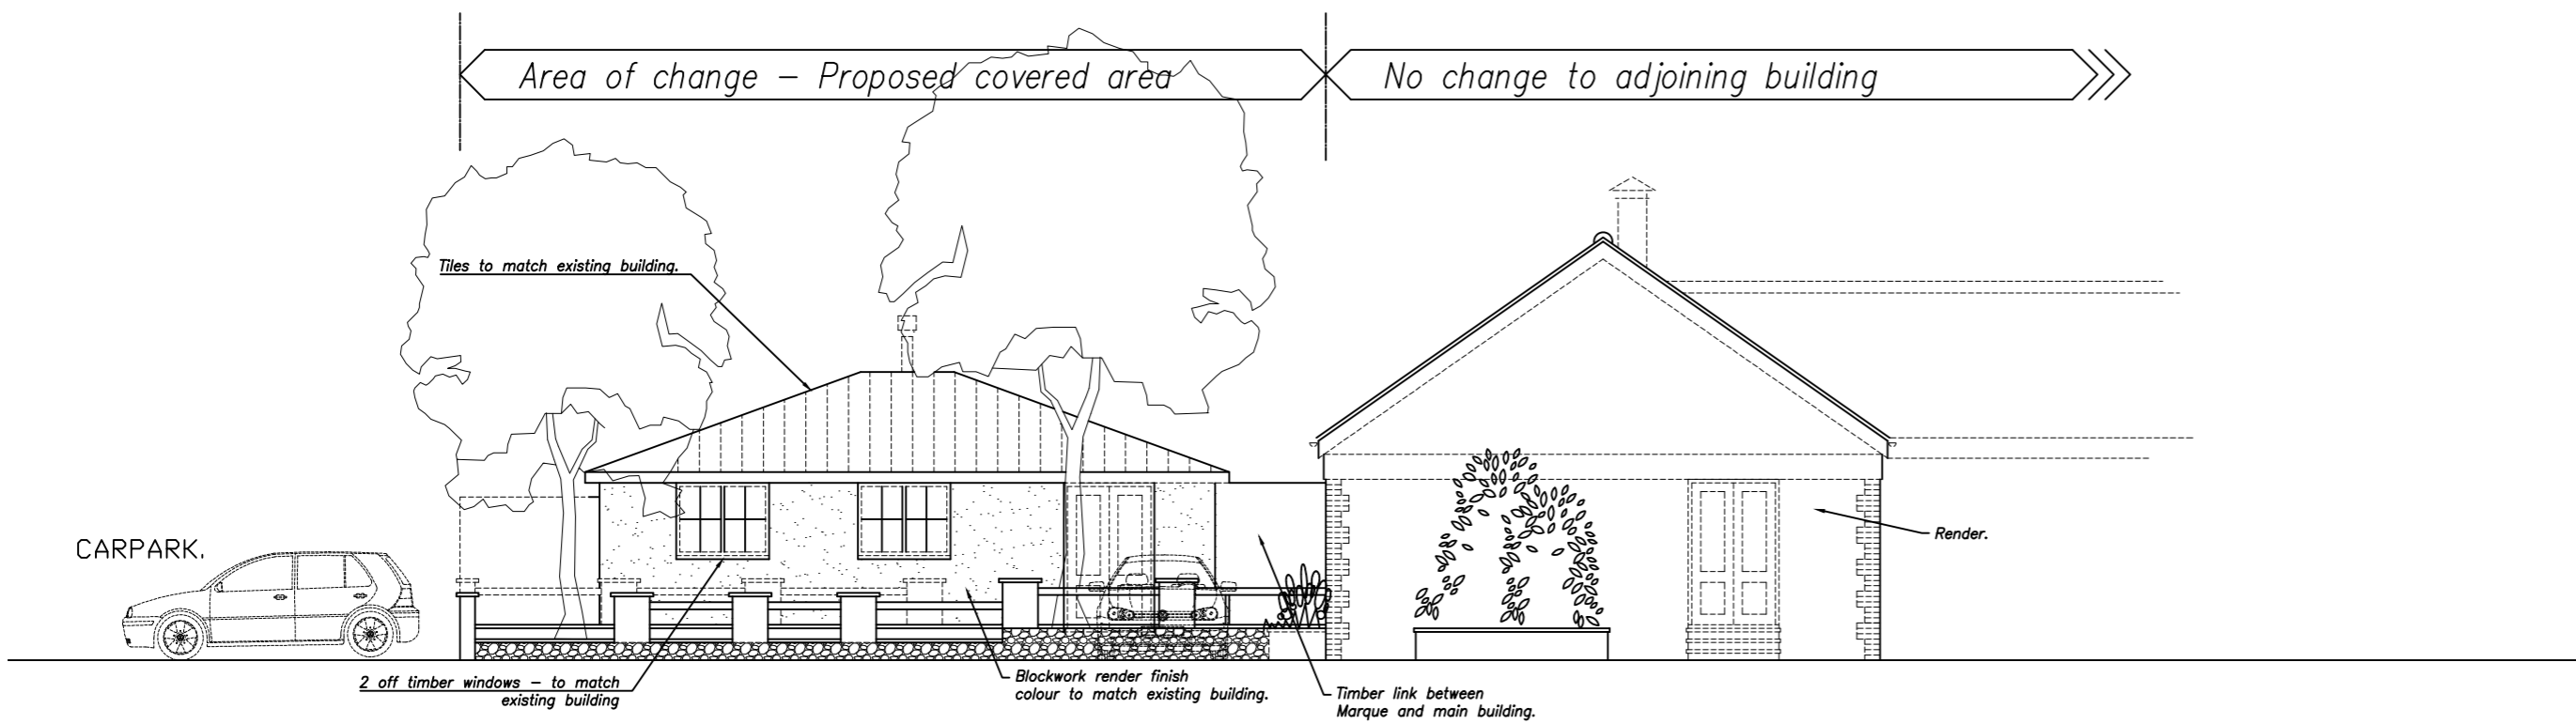


PROPOSED NORTHWEST ELEVATION - Outbuilding

 

PROPOSED SOUTHWEST ELEVATION - Outbuilding

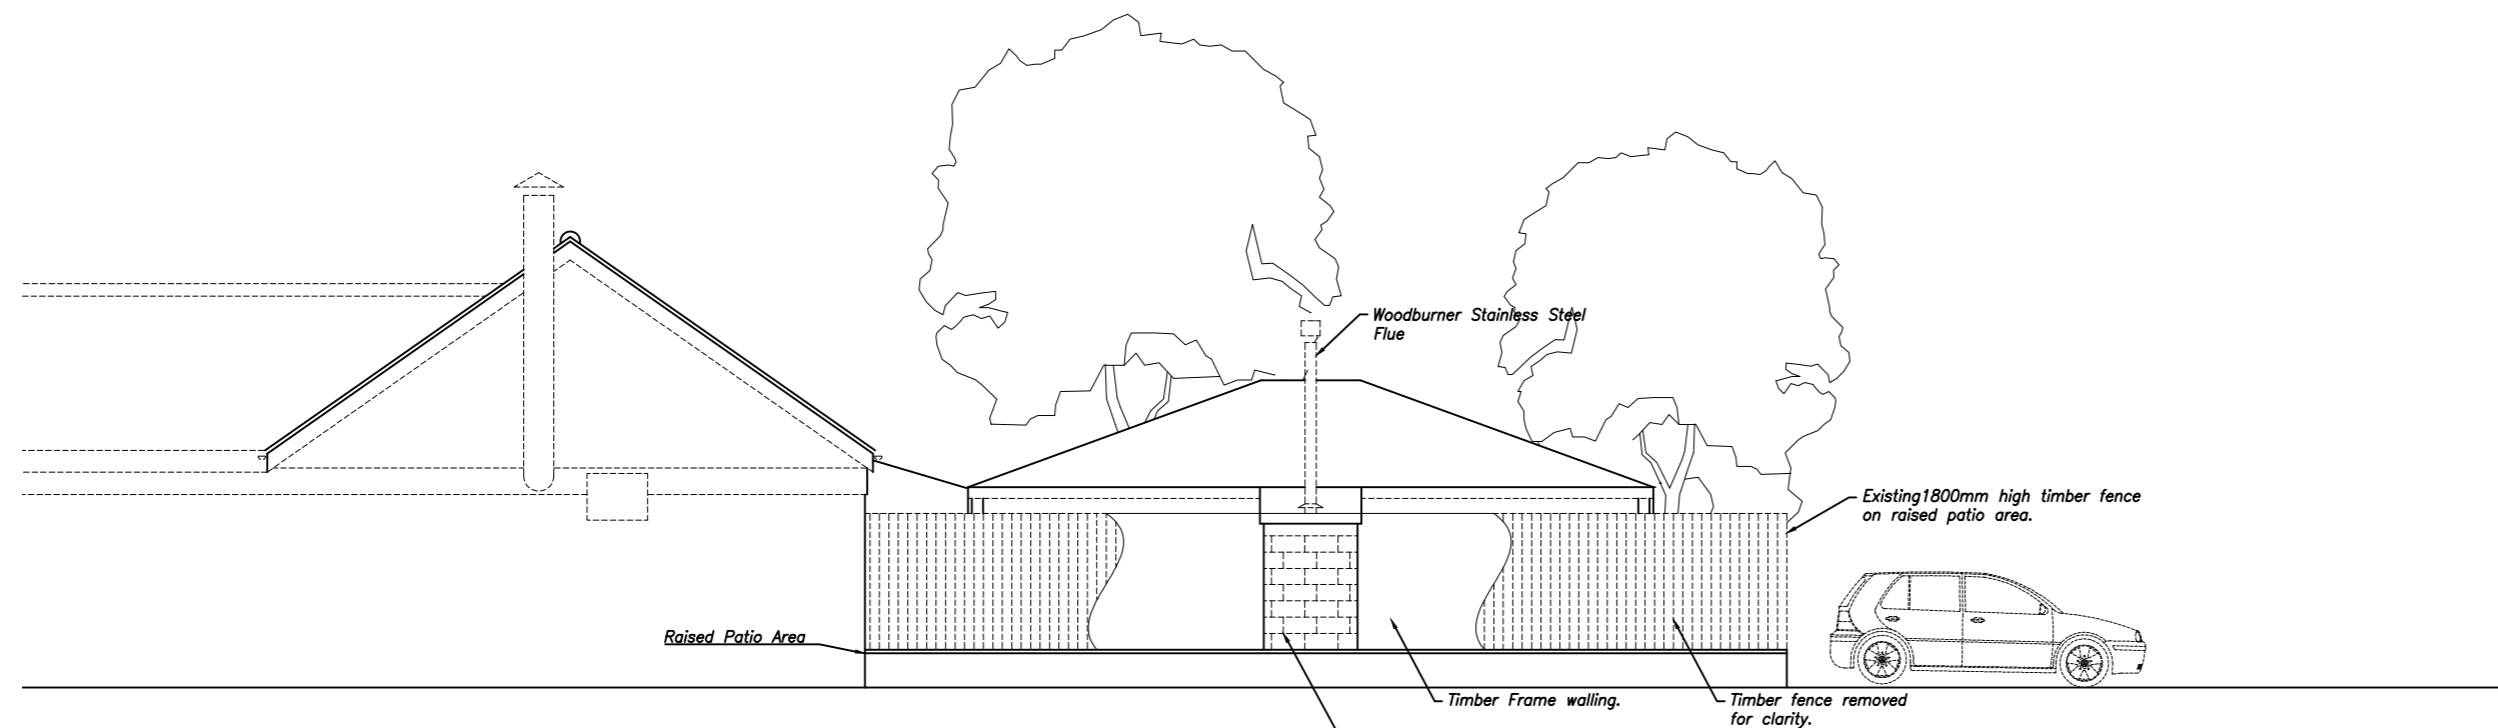

PROPOSED NORTHEAST ELEVATION - Outbuilding

PROPOSED ELEVATIONS

GENERAL NOTES

- NOTES
- ALL DIMENSIONS TO BE CHECKED ON SITE BY CONTRACTOR
 - SCALE TO BE CHECKED WHEN PRINTED
 - DRAWING NOT TO BE REPRODUCED WITHOUT PRIOR AUTHORISATION
 - DRAWING IS FOR IDENTIFICATION PURPOSES ONLY
 - ANY STRUCTURAL WORK MUST BE READ WITH THE STRUCTURAL ENGINEERS DOCUMENTS/DRAWINGS

A	Initial Issue.	01/02/24
No.	Revision/Issue	Date

DRAWING STATUS
PLANNING

DRAWING
PROPOSED ELEVATIONS - OUTBUILDING

CLIENT
WOOLPACK INN and SHOP

PROJECT ADDRESS
**Woolpack Inn,
Shepherds Way, St Georges,
Weston-super-Mare, BS22 7XE**

DATE 30 Jan 2024	SCALE 1:100
---------------------	----------------

**Nikos
Designs**

DRG No. WP2024:03	Revision A
-------------------	---------------