




Notes - General:
 1. Drawings produced are for planning application approval only and may not cover all elements required to ensure project completion
 2. All dimensions to be checked on site by contractor
 3. Do Not Scale From Drawing

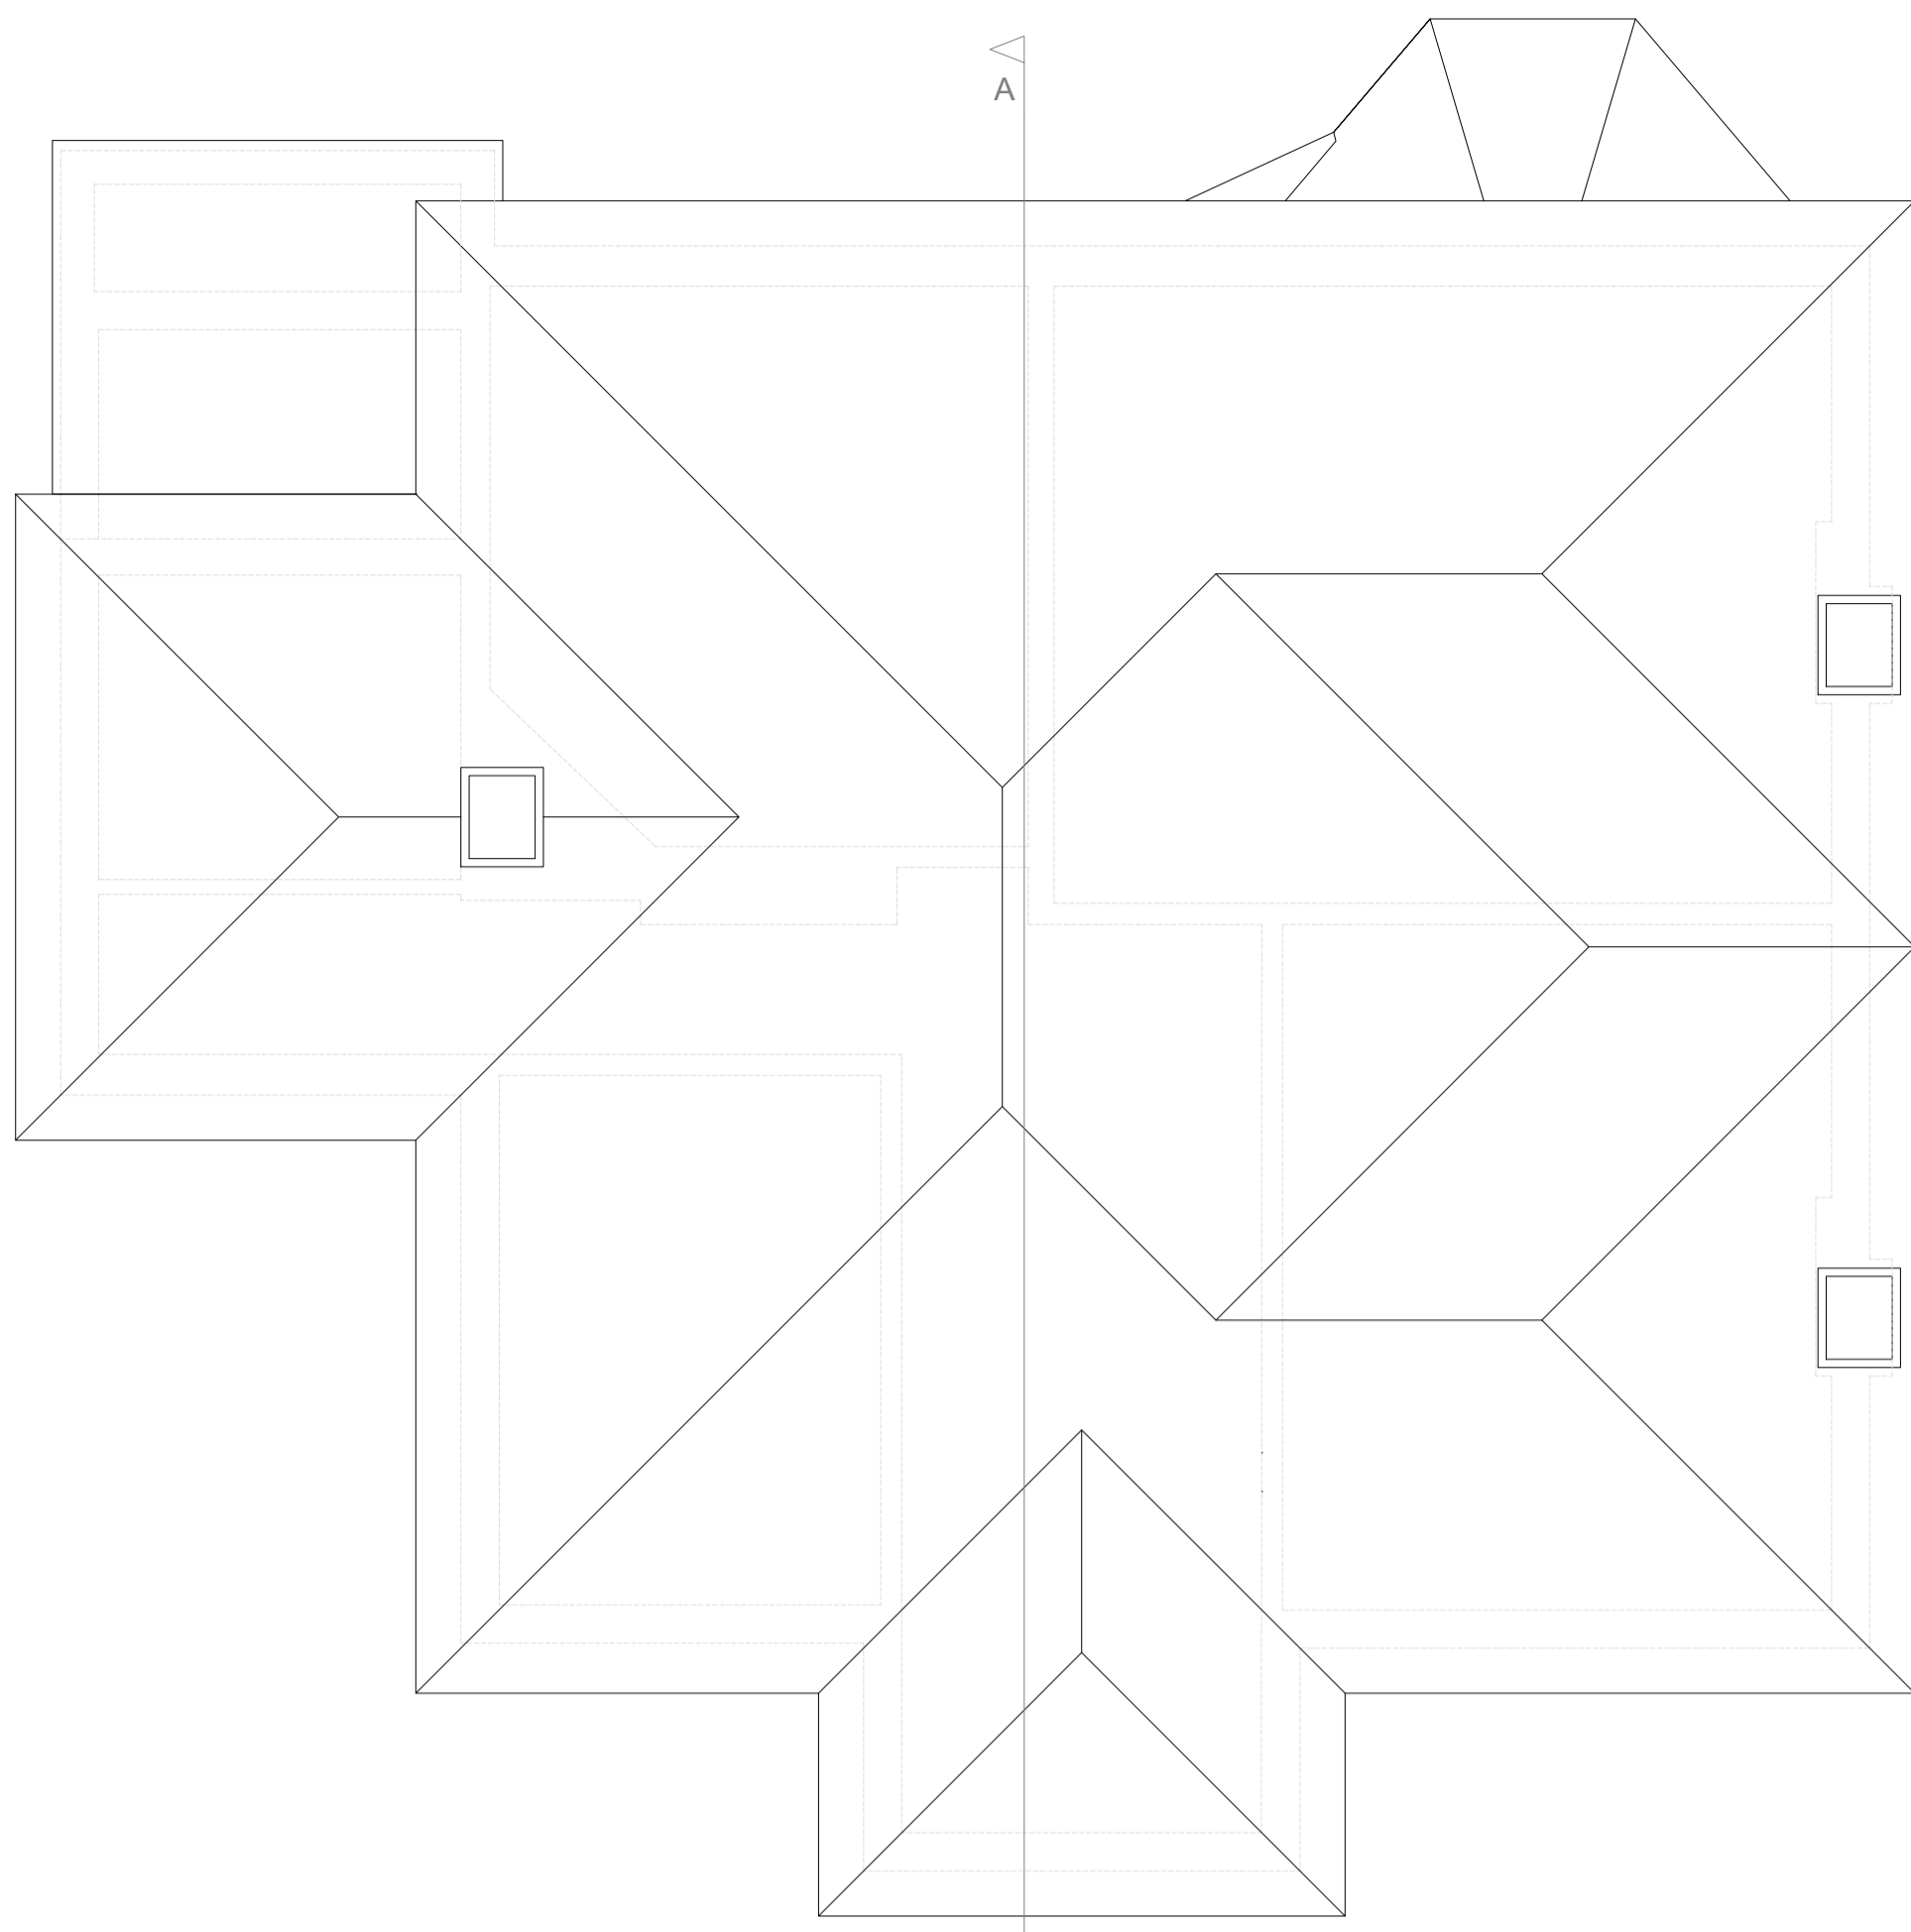


EXISTING ROOF PLAN
 SCALE: 1:50

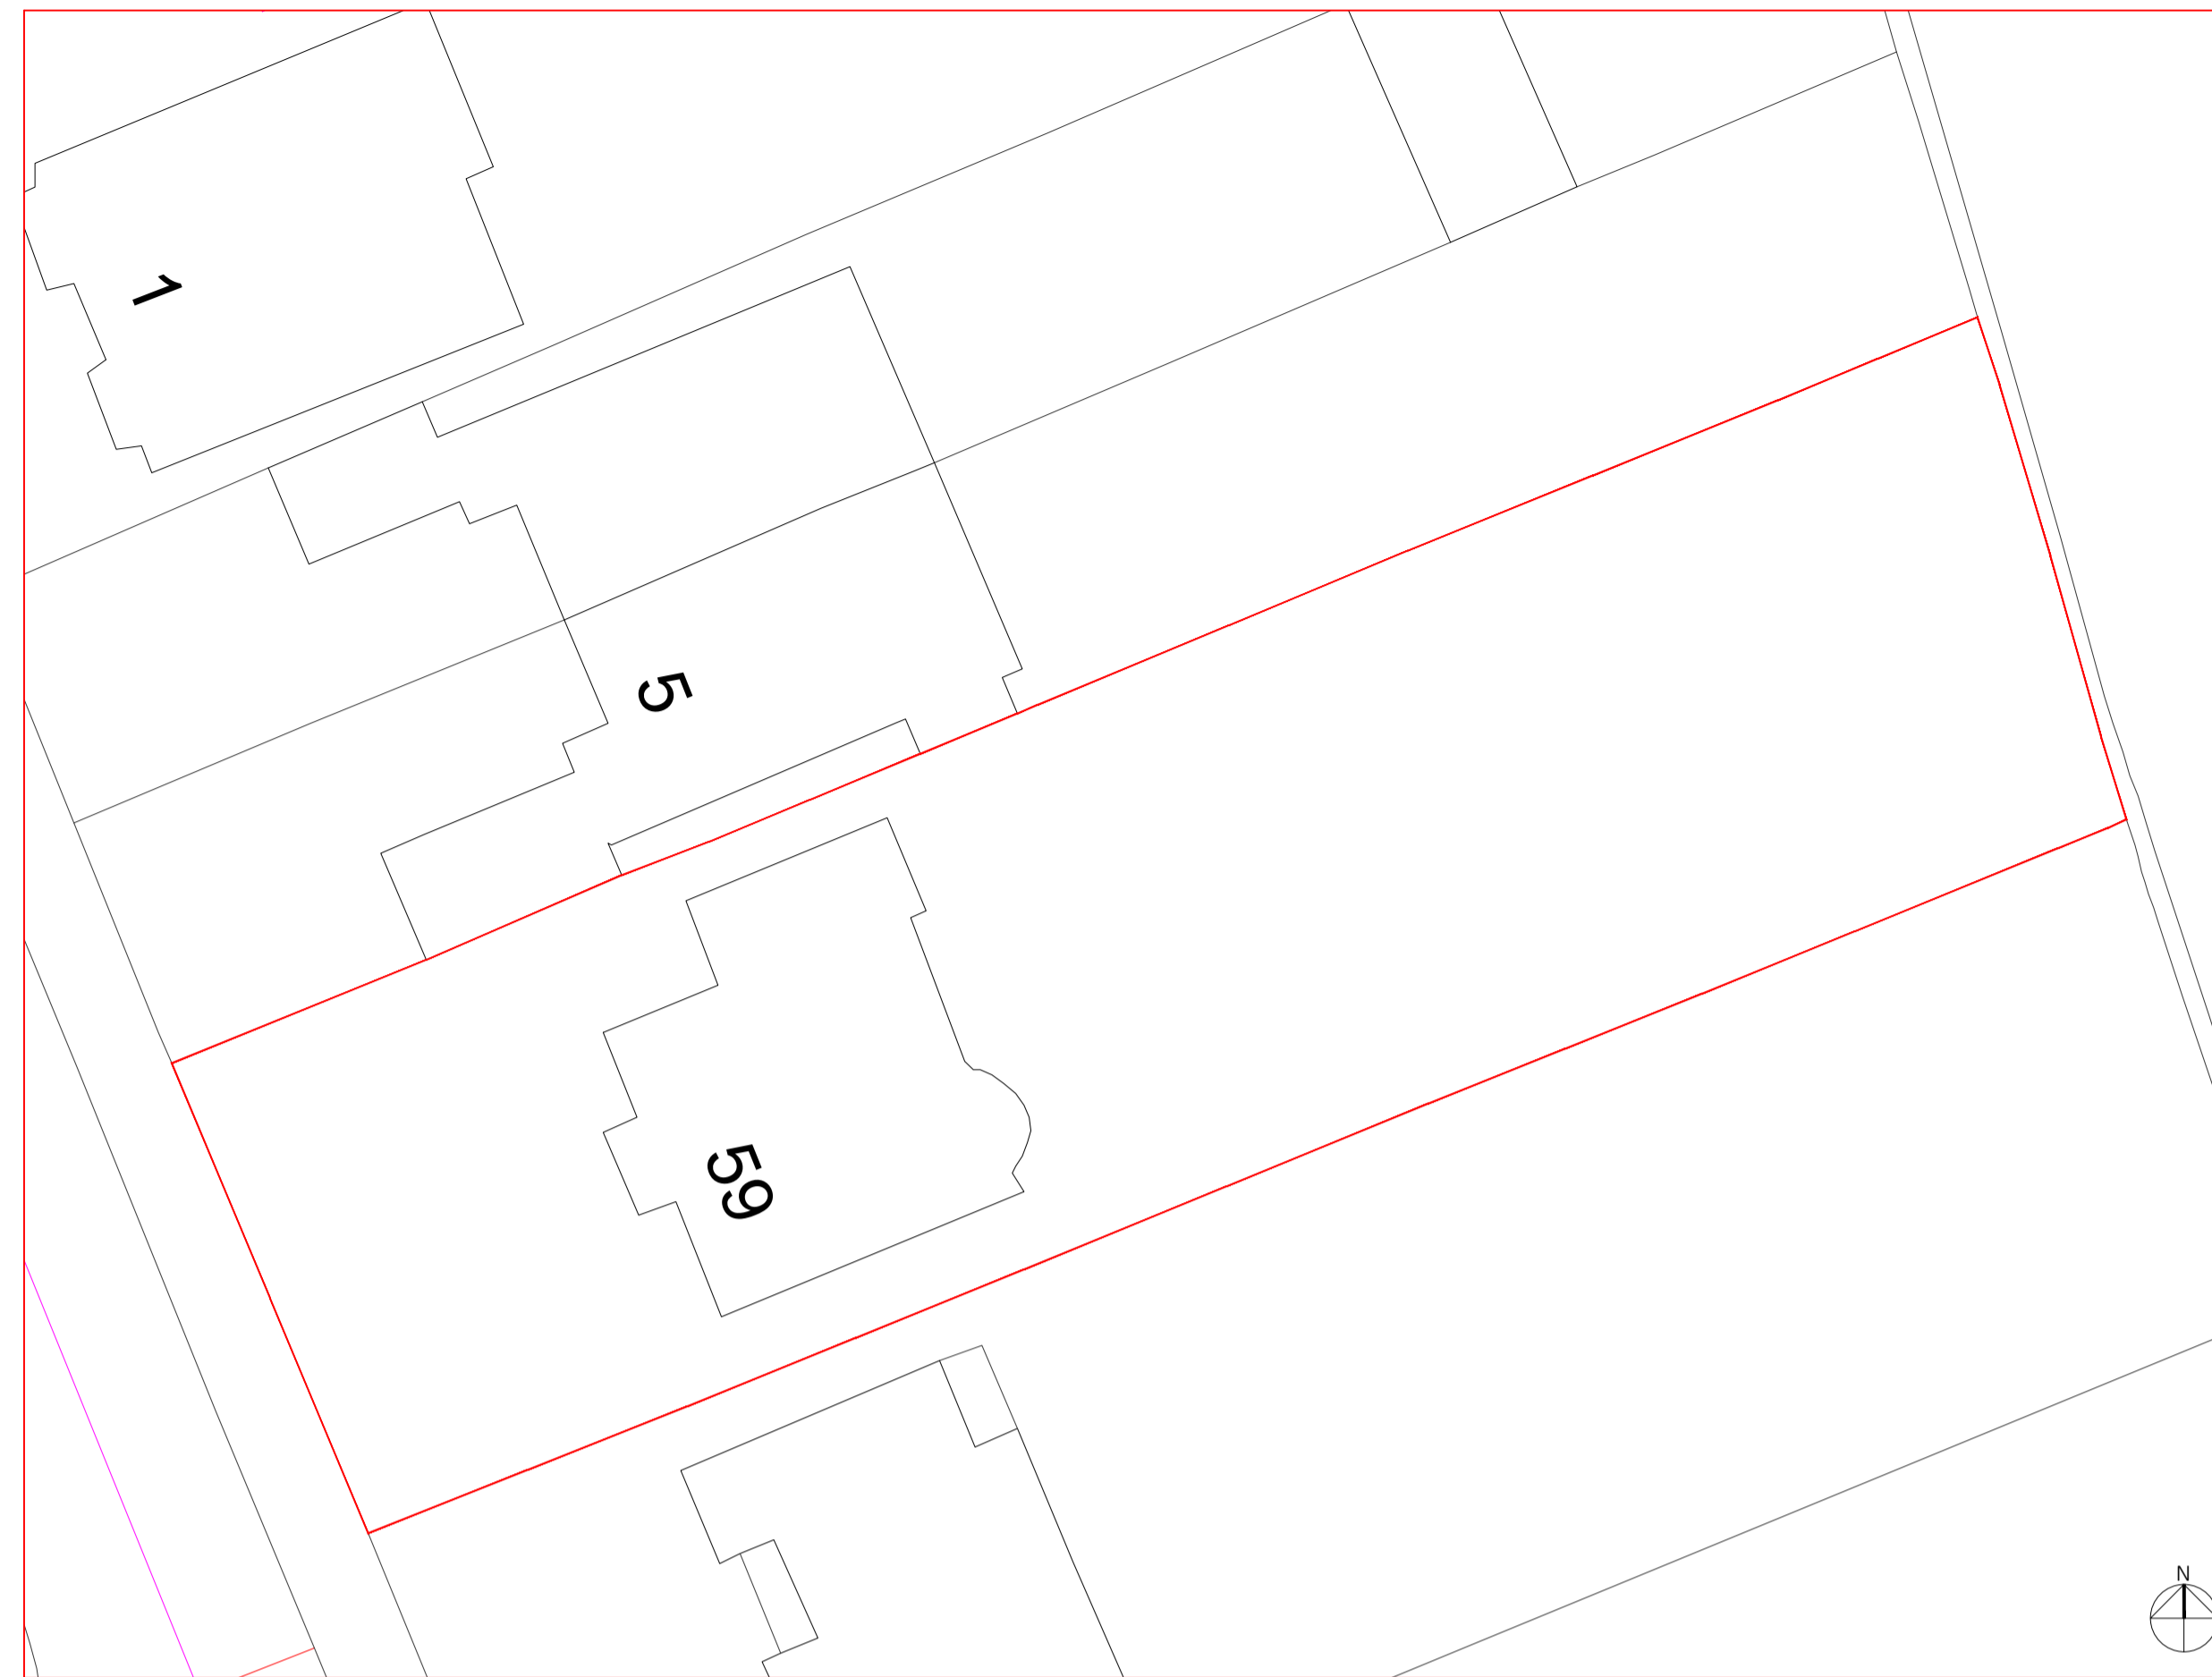


EXISTING SITE BLOCK PLAN
 SCALE: 1:200

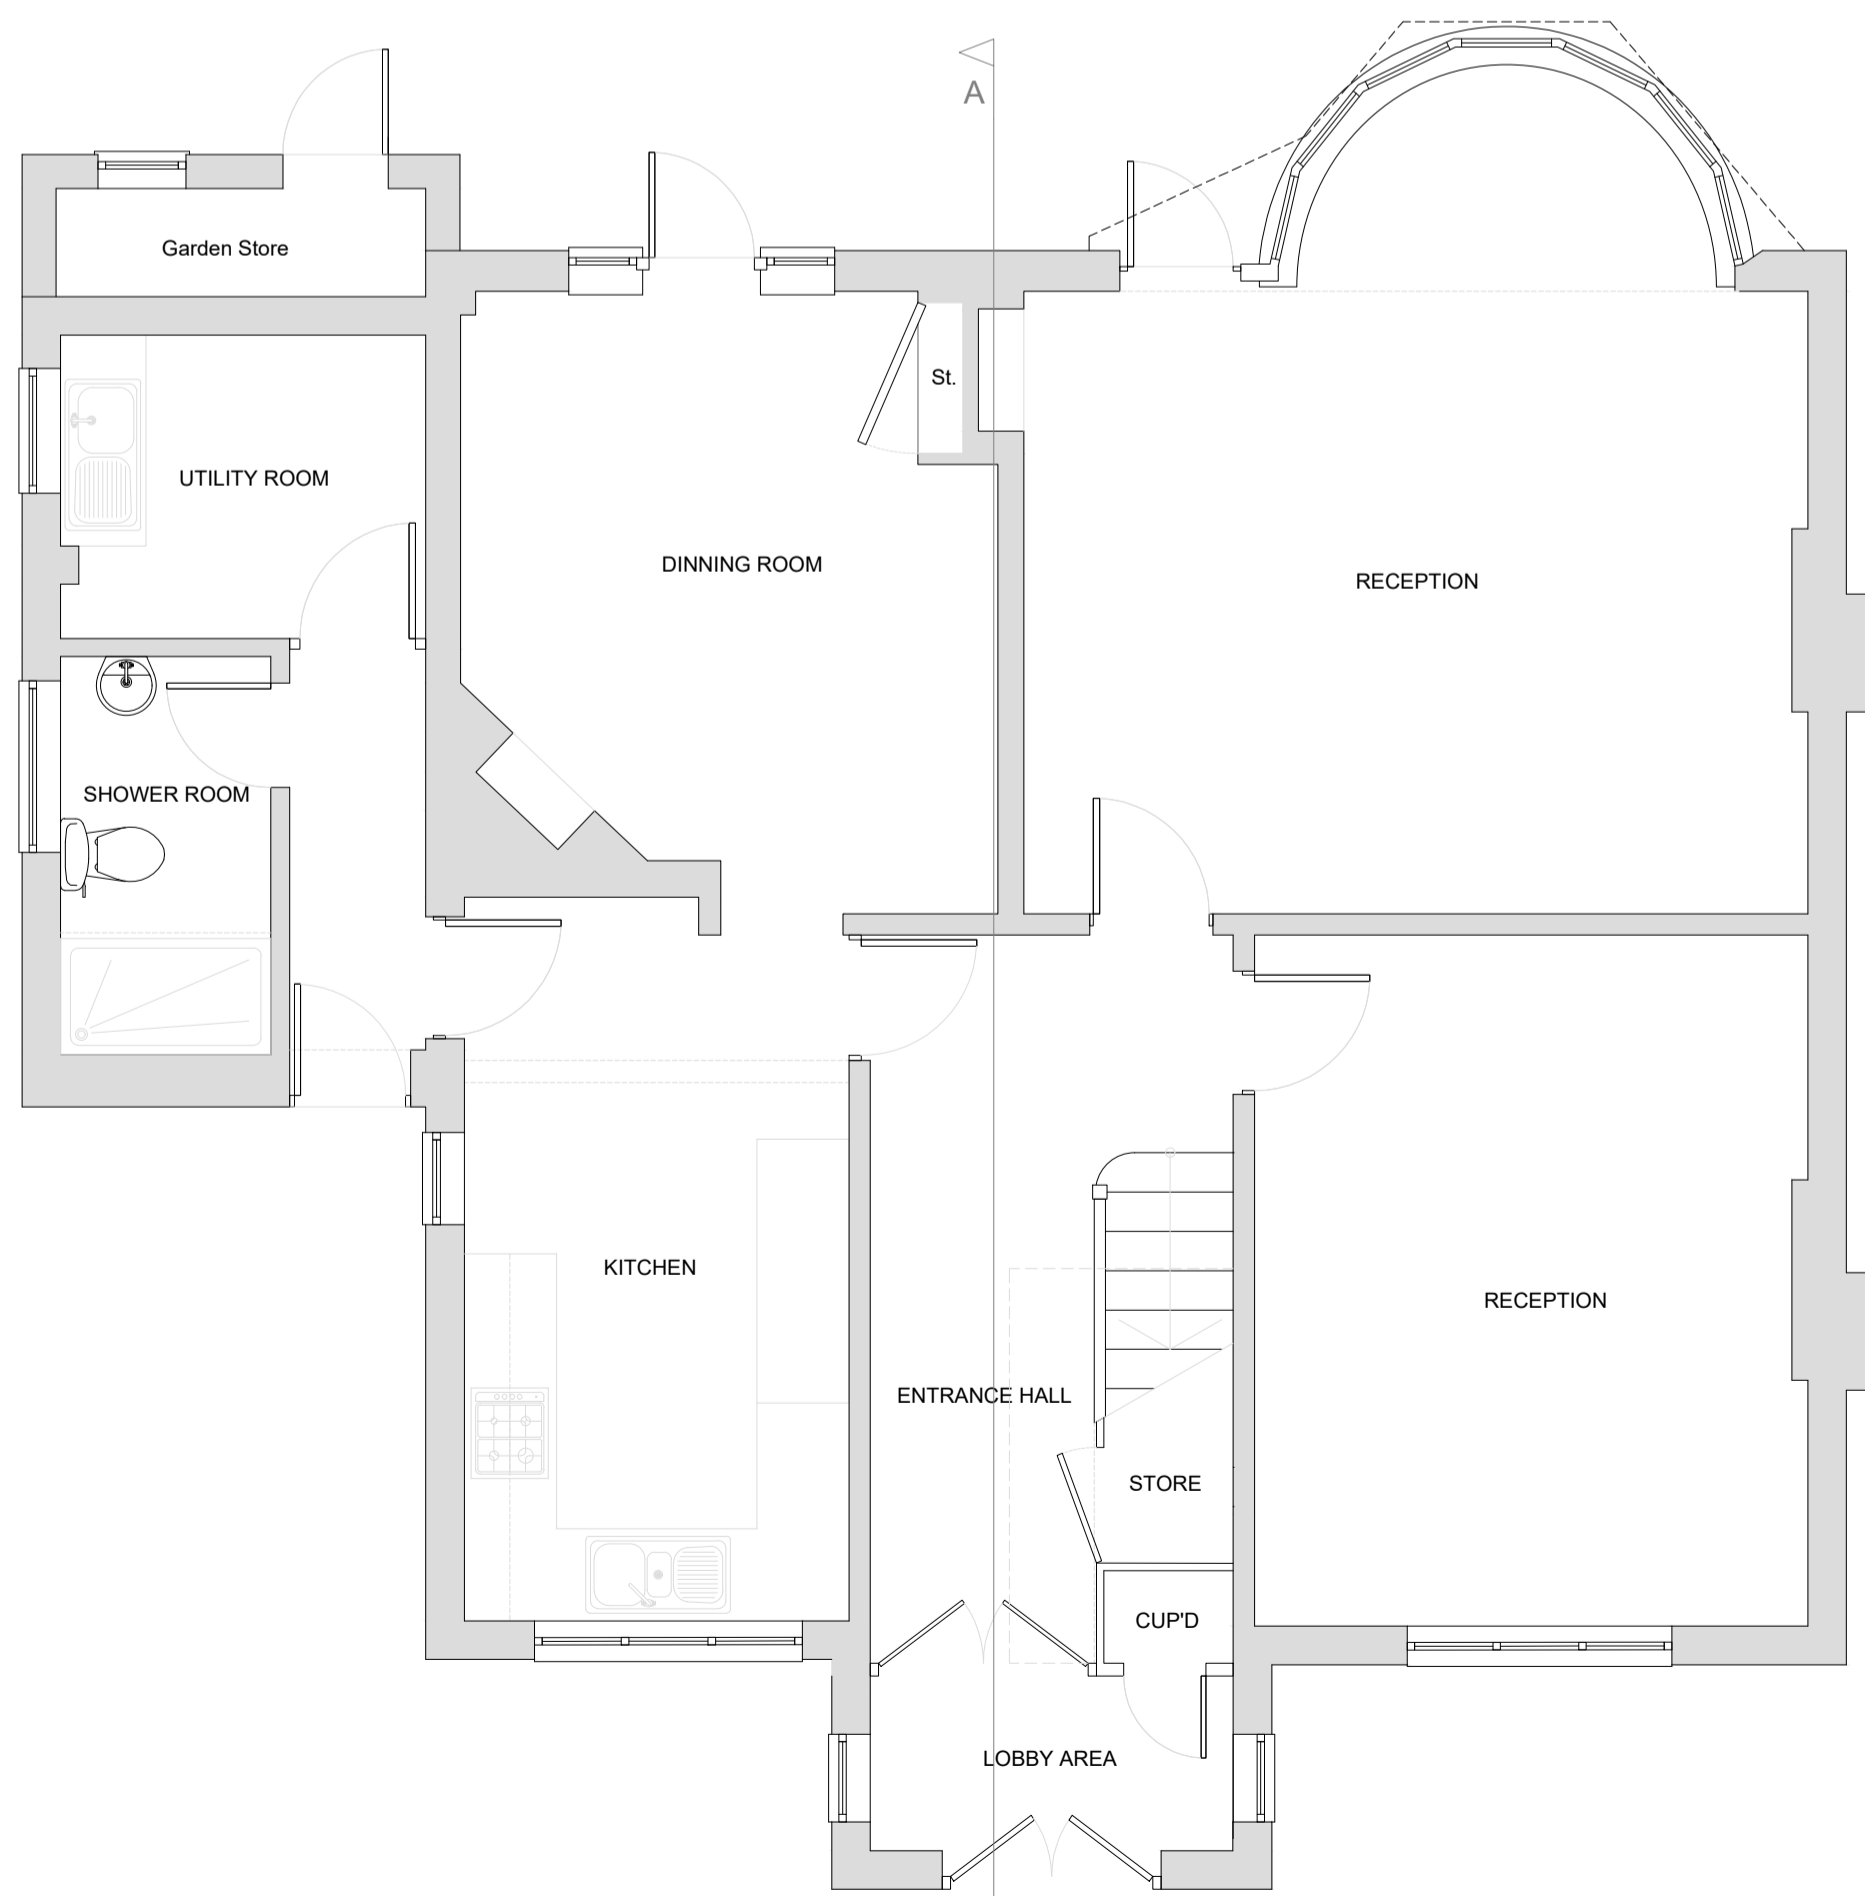


EXISTING GROUND FLOOR PLAN
 SCALE: 1:50

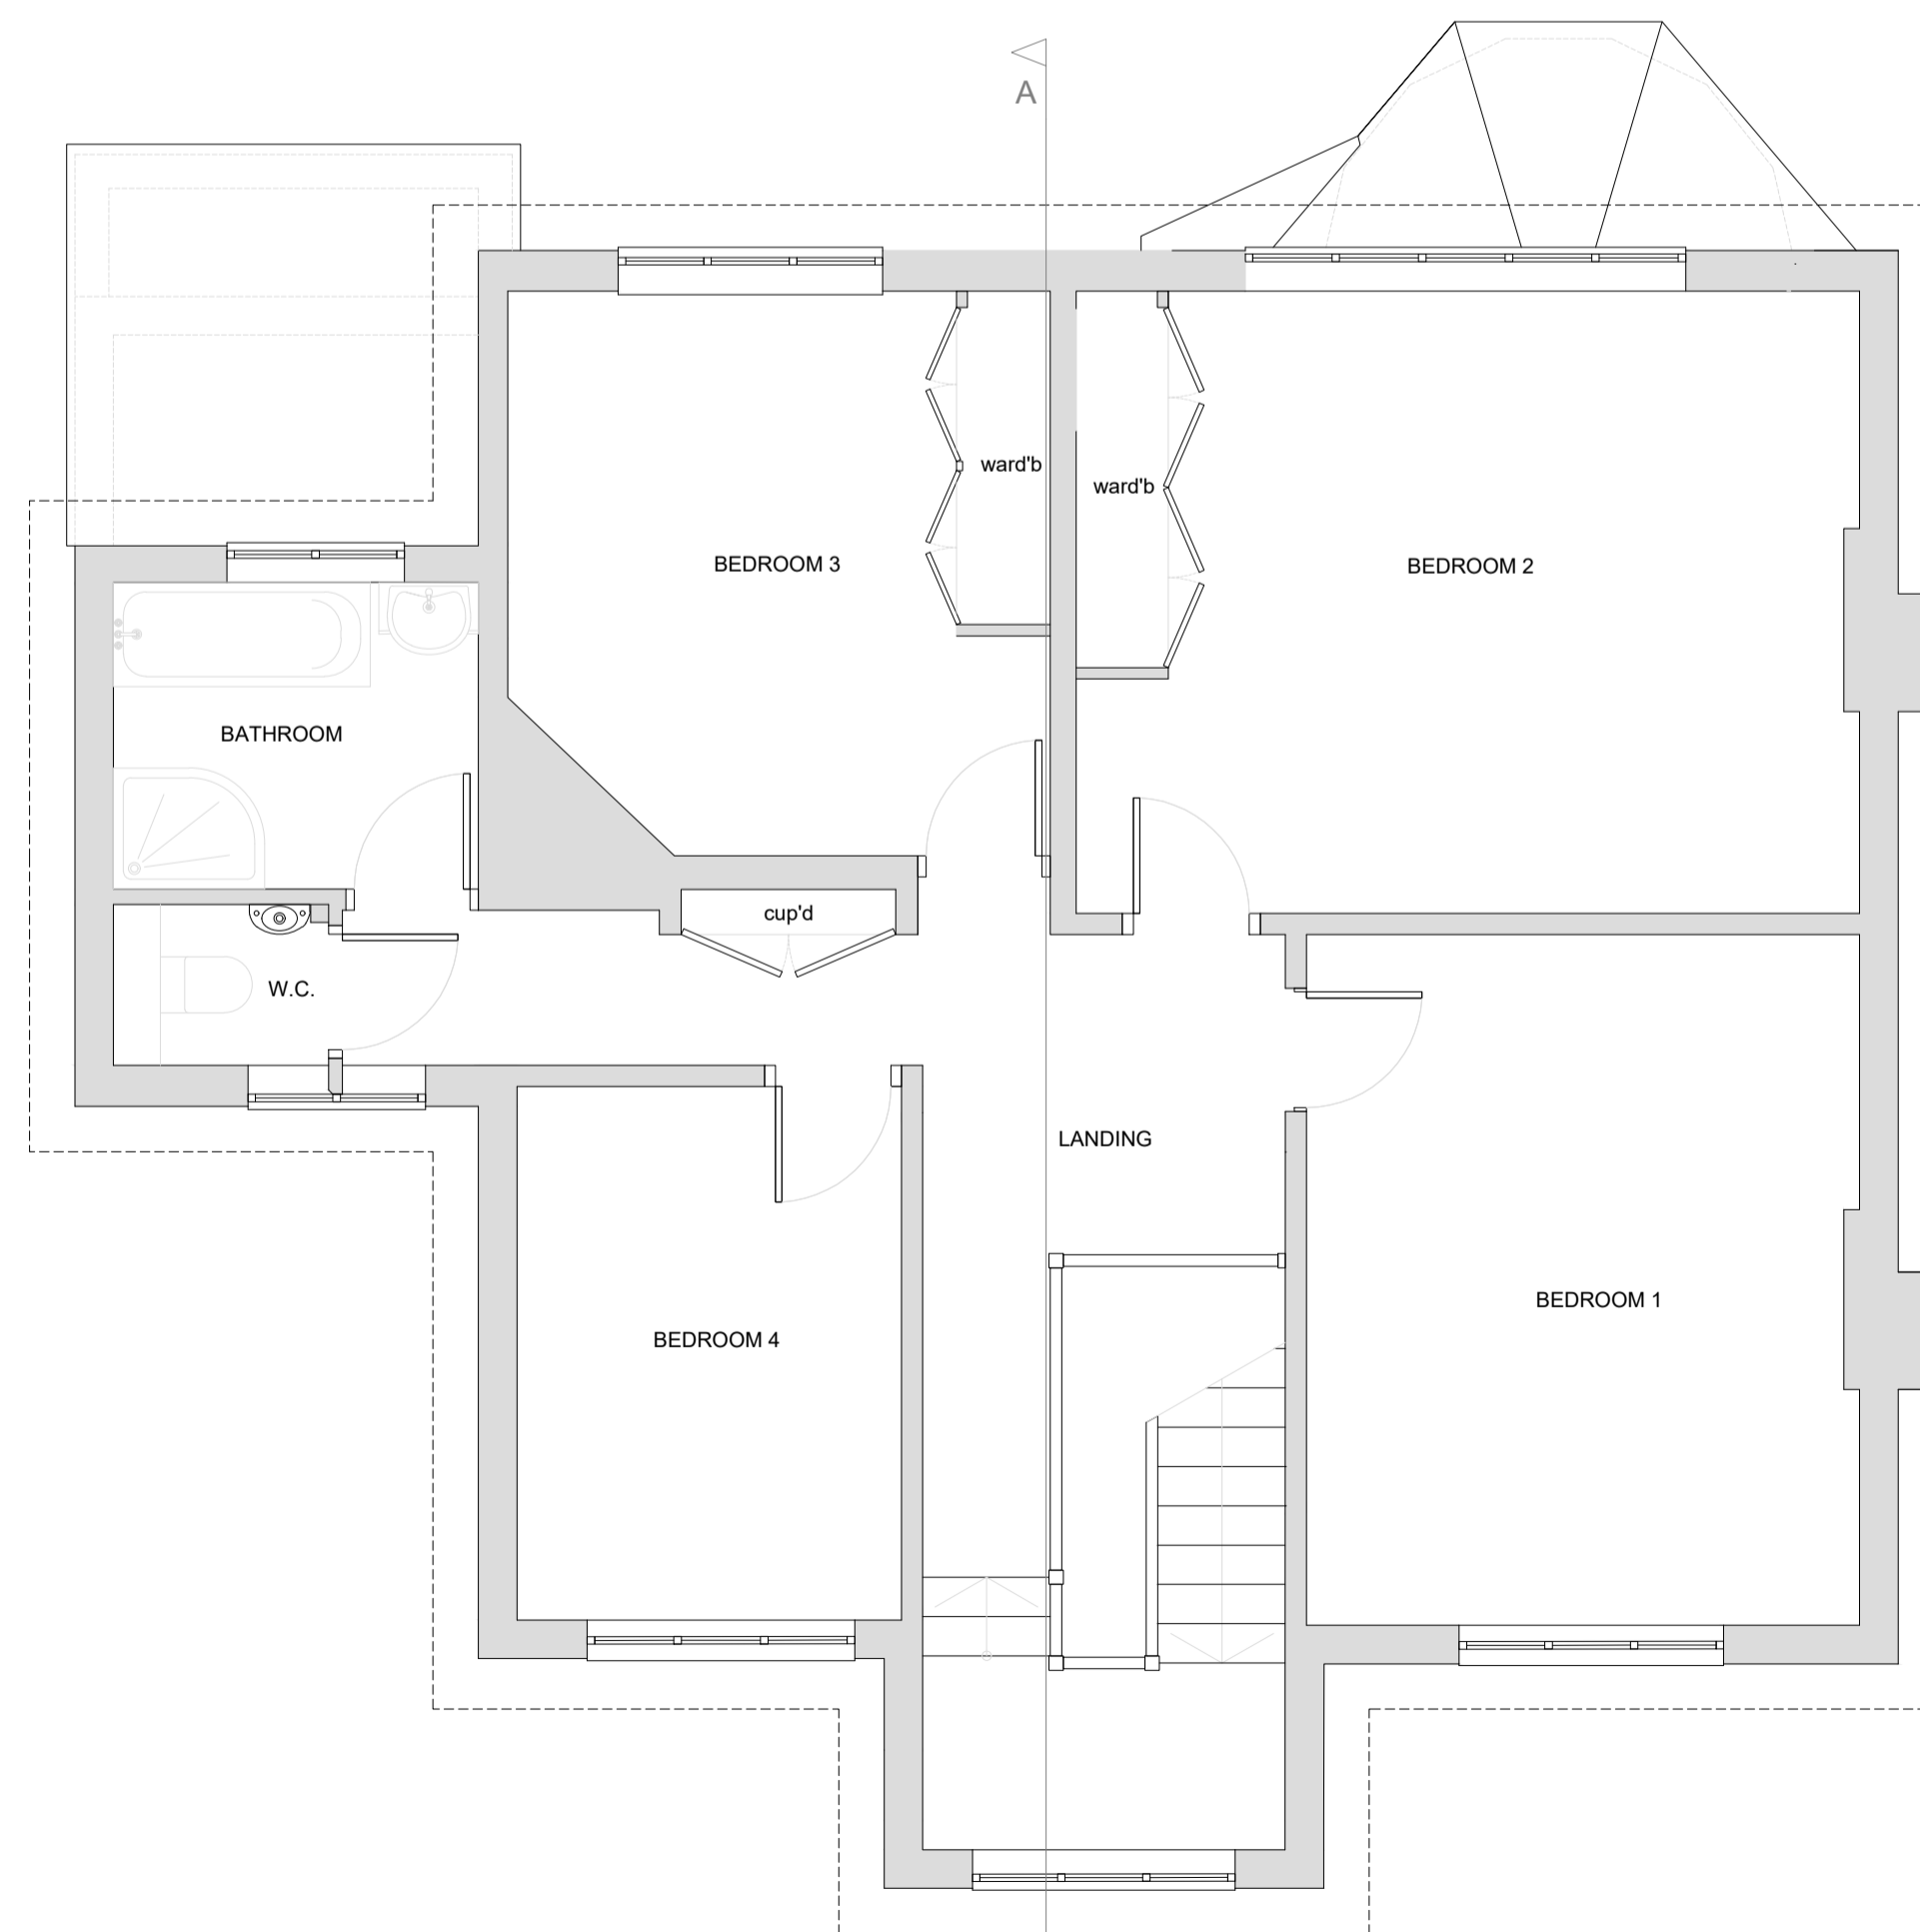

EXISTING FIRST FLOOR PLAN
 SCALE: 1:50

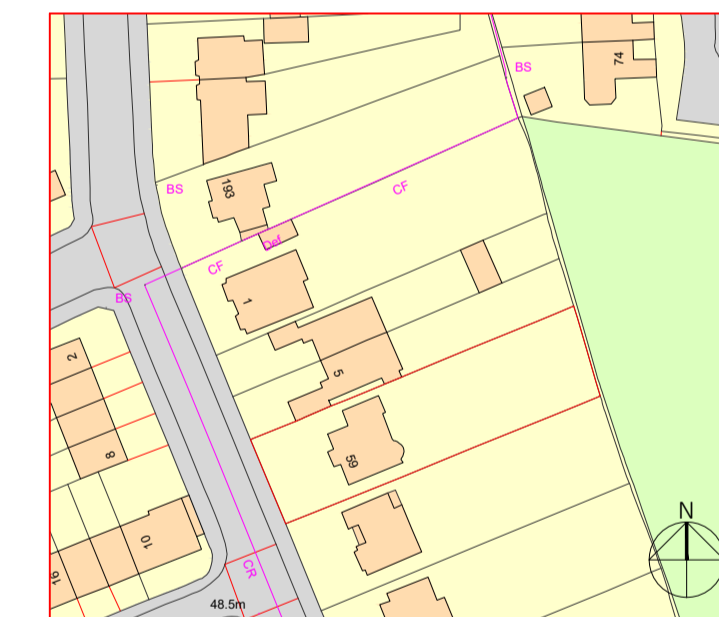

OS SITE LOCATION PLAN
 SCALE: 1:1250

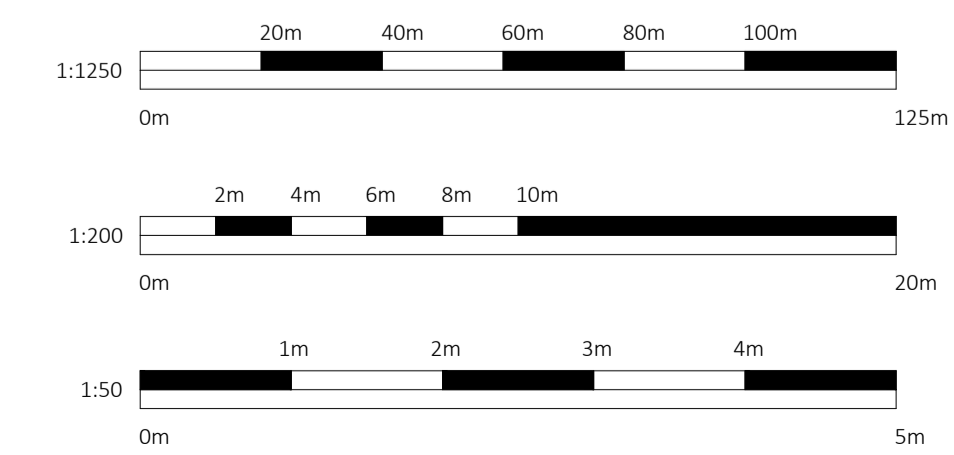

Initial Planning drawings	12/10/2022	AH
Rev:	Description:	Date: By:
Date:	Scale @	
04/10/2022	1:50 @A1	
Project:		
Catherine Sharp		
59 Guibal Road		
London		
SE12 9LY		
Title:		
Planning Drawings -		
Existing: Ground & First Floor Plans,		
and Roof Plan		
Drawing No:		
2280-22-EX.01		
Revision:		

Create
 wedesign webuild
 12 Staplehurst Road
 Hither Green
 London
 SE13 5NB
 020 8852 7343
 design@createforyou.co.uk
 www.createforyou.co.uk
 2019 © Create