


Notes - General:
 1. Drawings produced are for planning application approval only and may not cover all elements required to ensure project completion
 2. All dimensions to be checked on site by contractor
 3. Do Not Scale From Drawing



EXISTING SIDE ELEVATION (north)
 SCALE: 1:50



EXISTING FRONT ELEVATION (GUIBAL ROAD)
 SCALE: 1:50

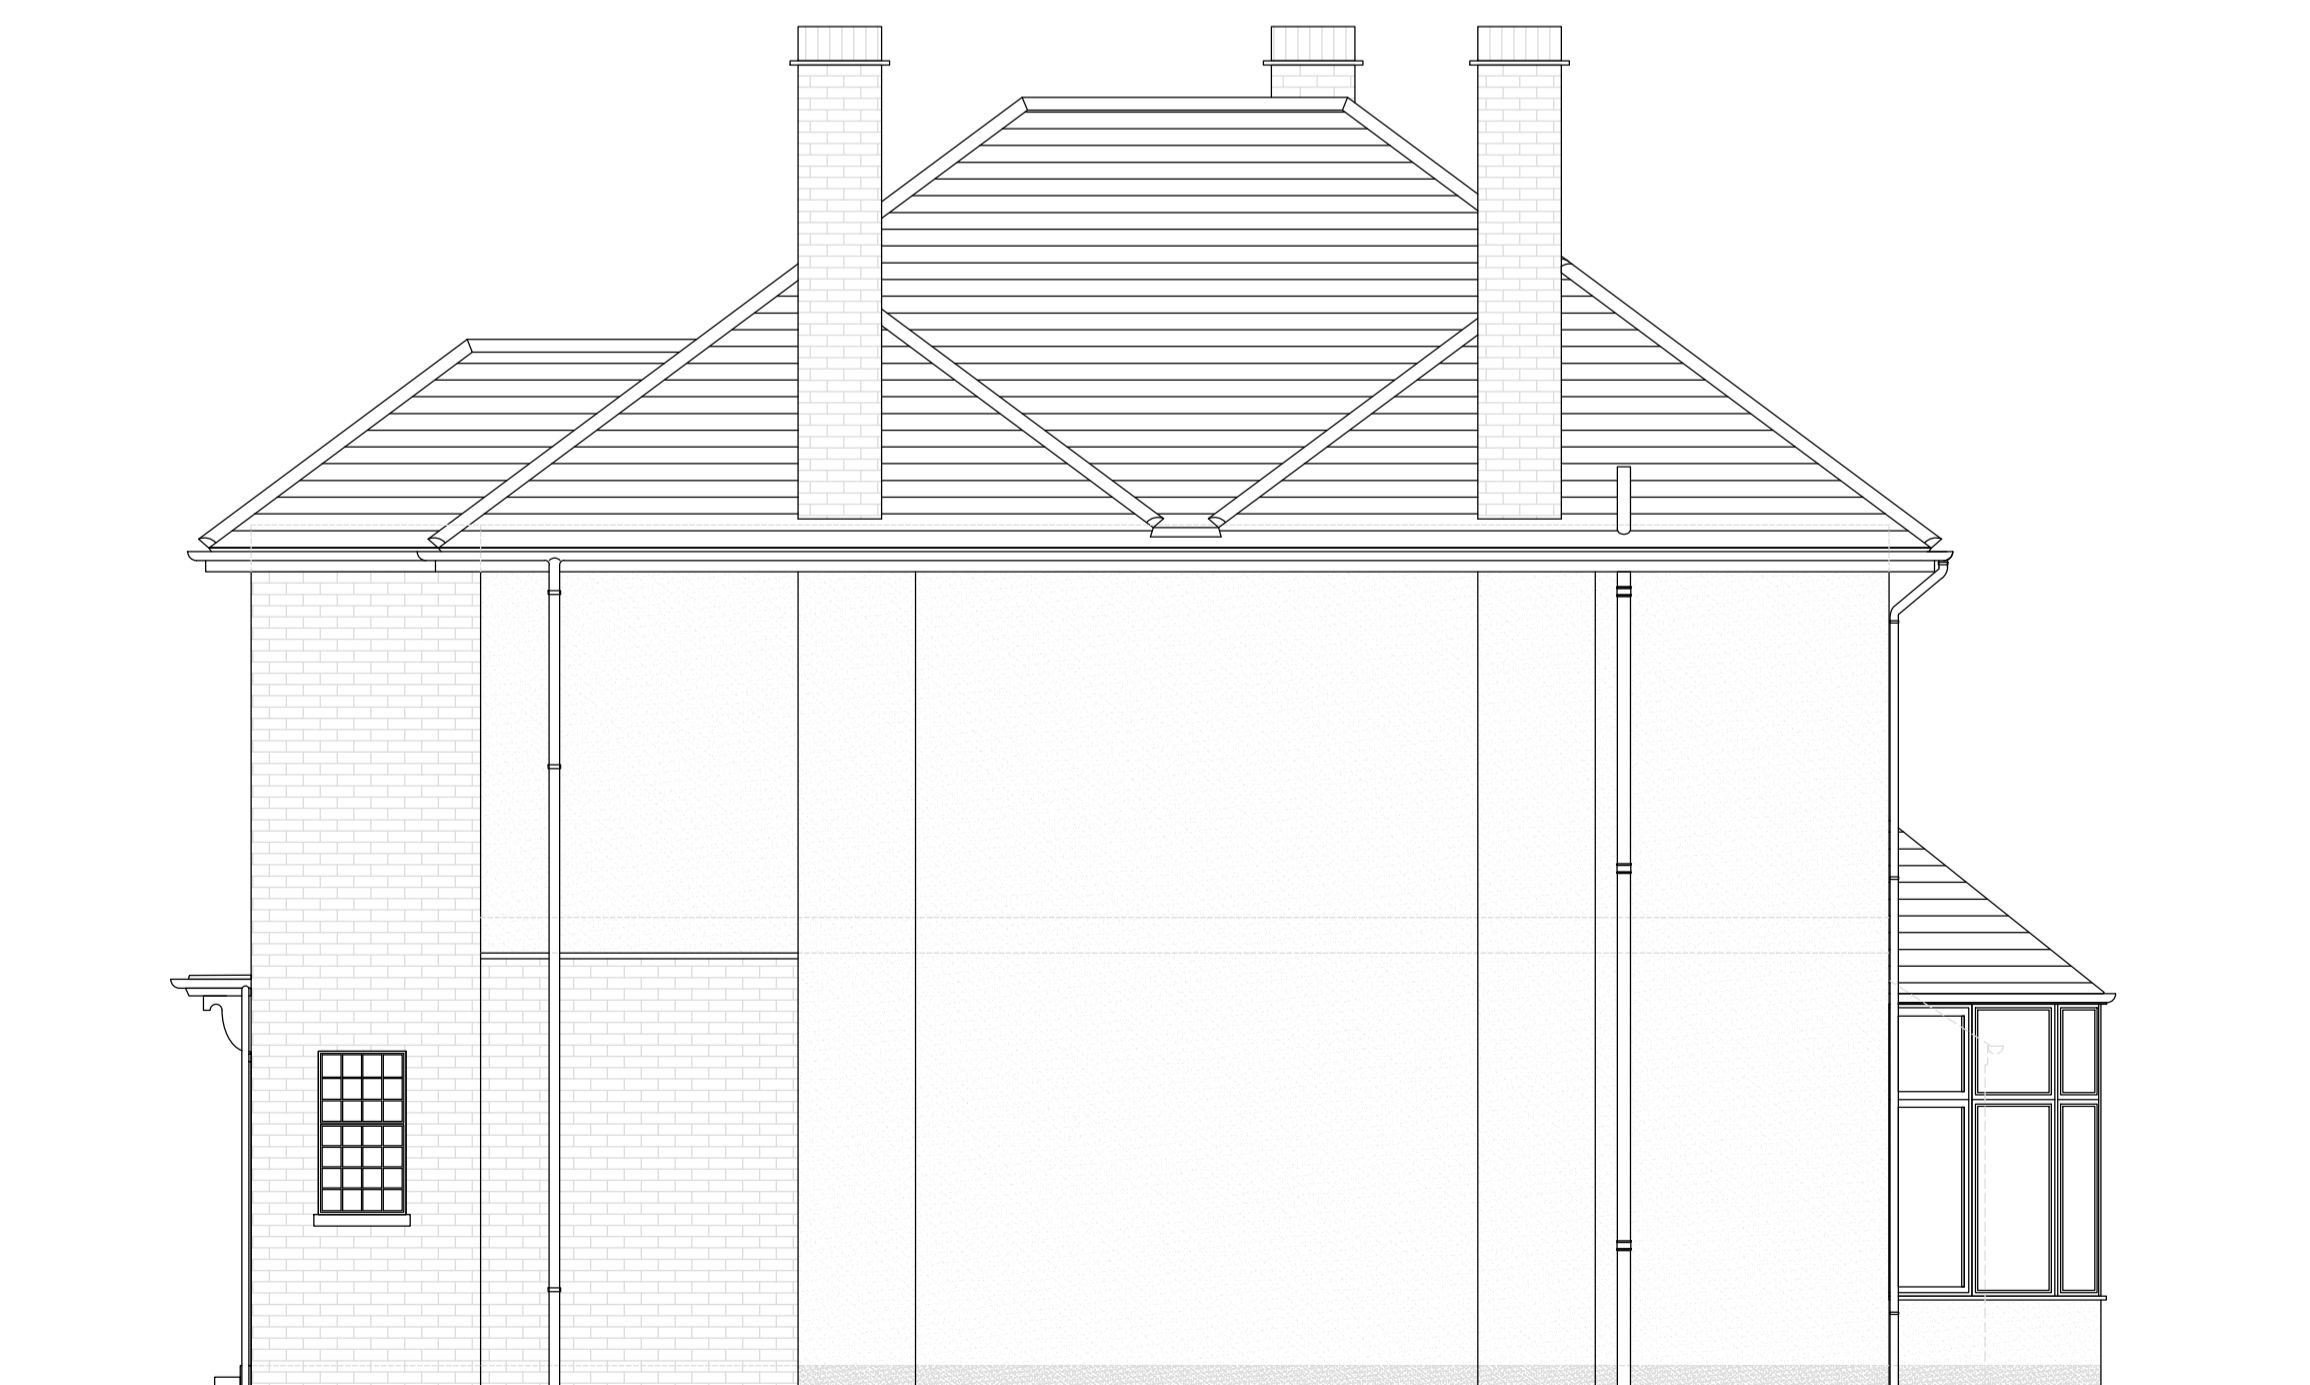

EXISTING SIDE ELEVATION (south)
 SCALE: 1:50



EXISTING REAR GARDEN ELEVATION
 SCALE: 1:50

Initial Planning drawings	14/03/2023	AH
Rev:	Description:	Date: By:
Date:	Scale @	
04/10/2022	1:50 @A1	
Project:		
Catherine Sharp 59 Guibal Road London SE12 9LY		
Title:		
Planning Drawings - Existing:Elevations		
Drawing No:		Revision:
2280-22-EX.02		.

Create
 wedesign webuild
 12 Staplehurst Road
 Hither Green
 London
 SE13 5NB
 020 8852 7343
 design@createforyou.co.uk
 www.createforyou.co.uk
 2019 © Create