






Proposed Front Elevation (South)
Scale: 1:100

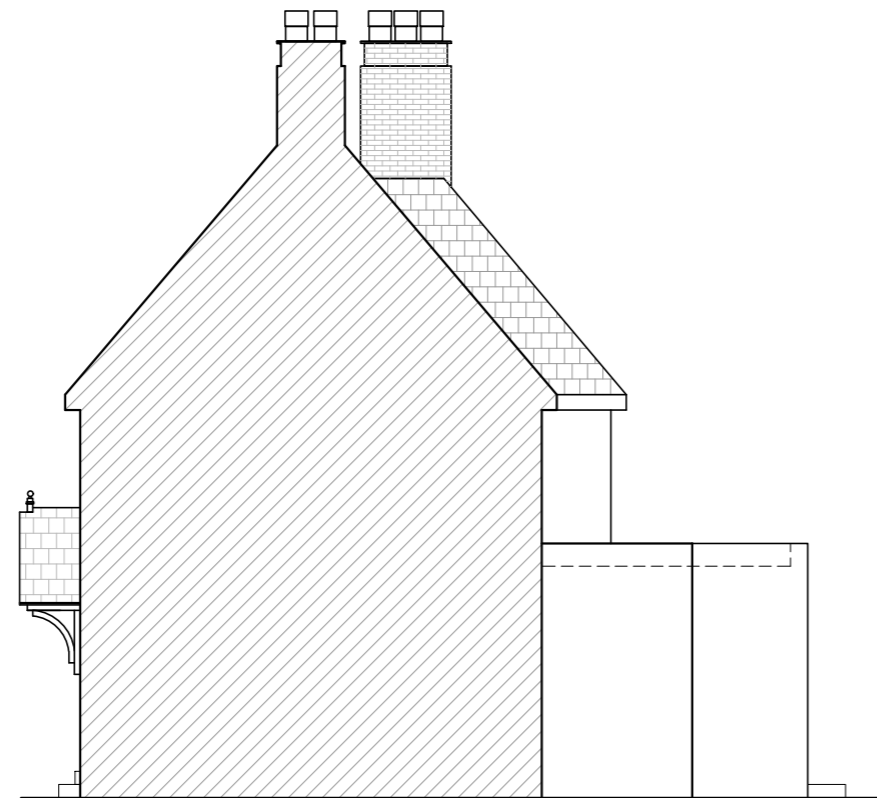



Proposed Side Elevation (East)
Scale 1:100

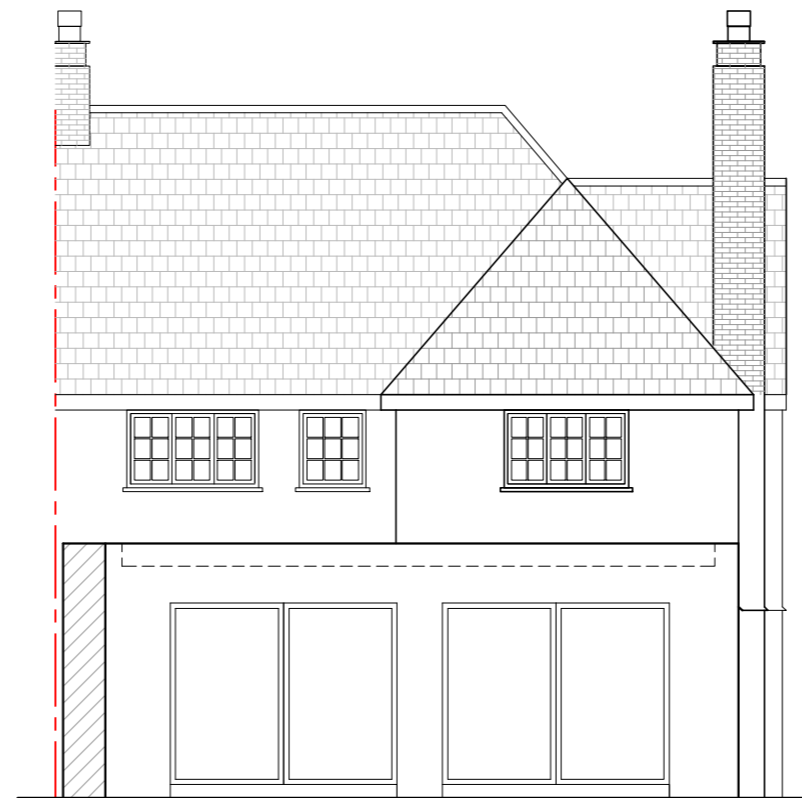


Proposed Rear Elevation (North)
Scale 1:100

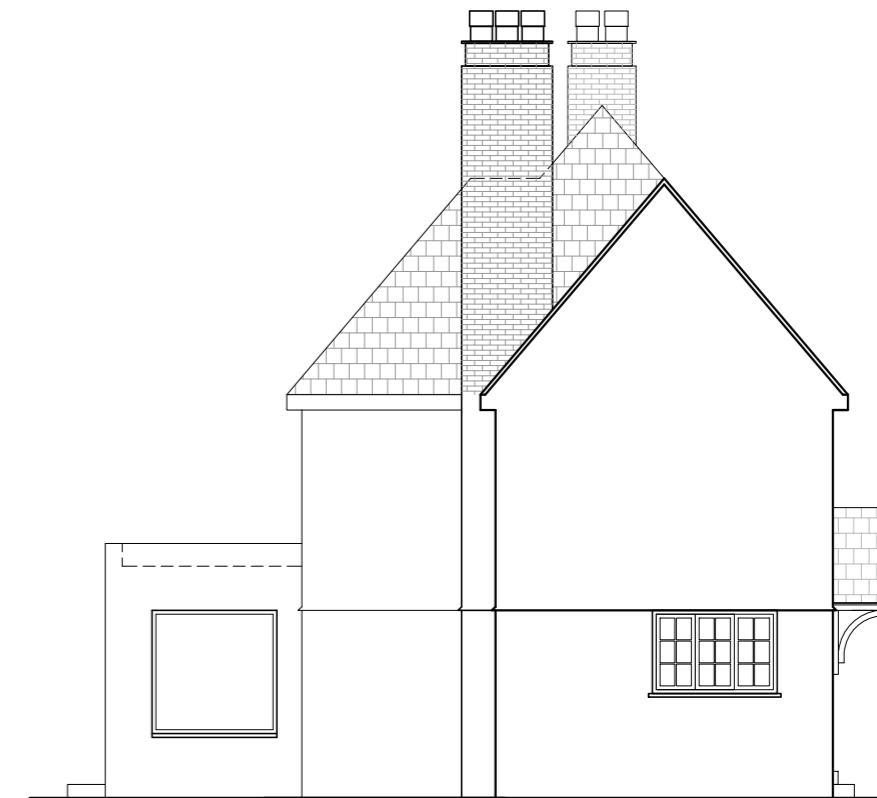


Proposed Side Elevation (West)
Scale 1:100

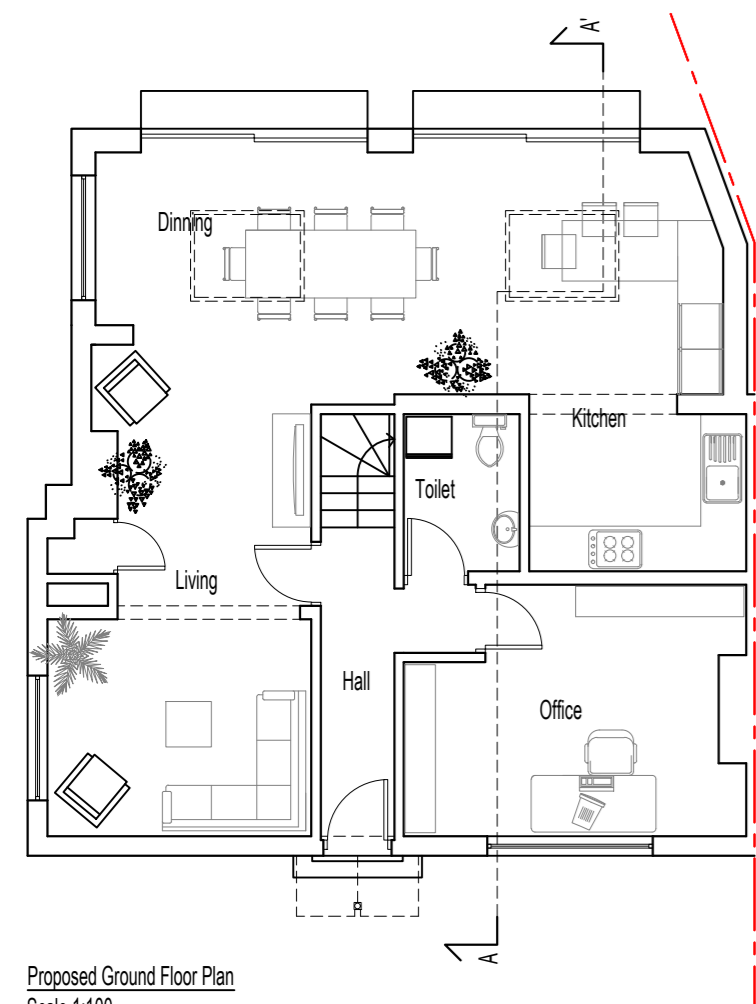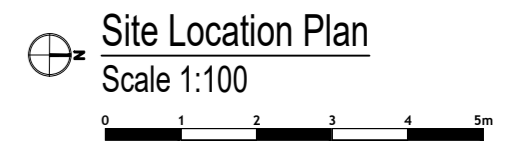


Proposed Ground Floor Plan
Scale 1:100

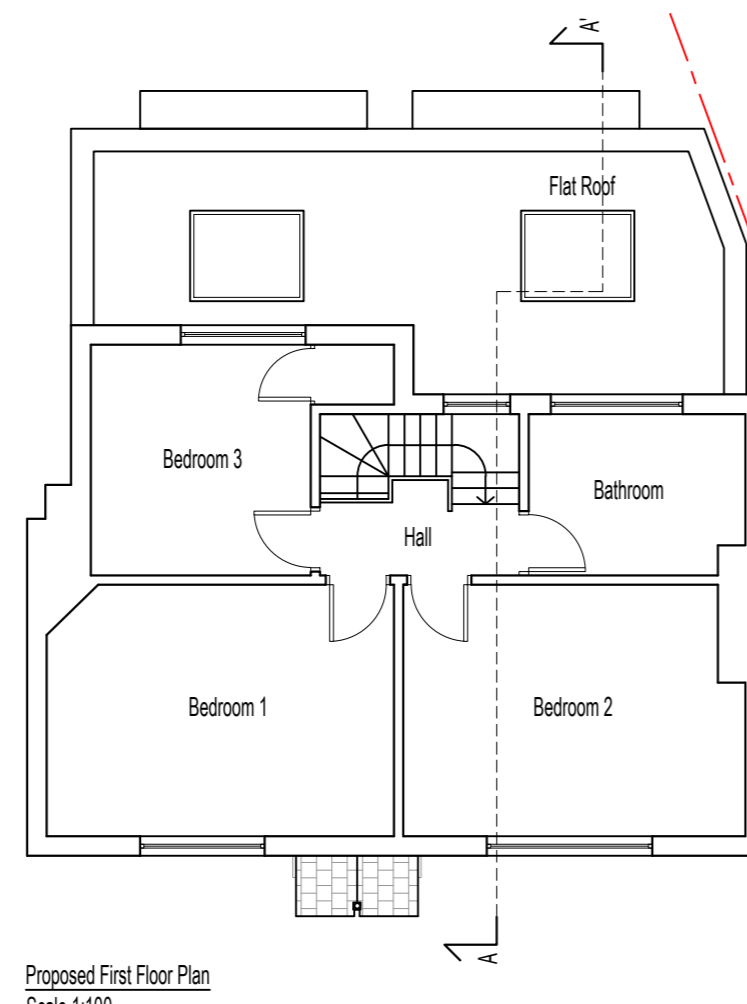

Proposed First Floor Plan
Scale 1:100

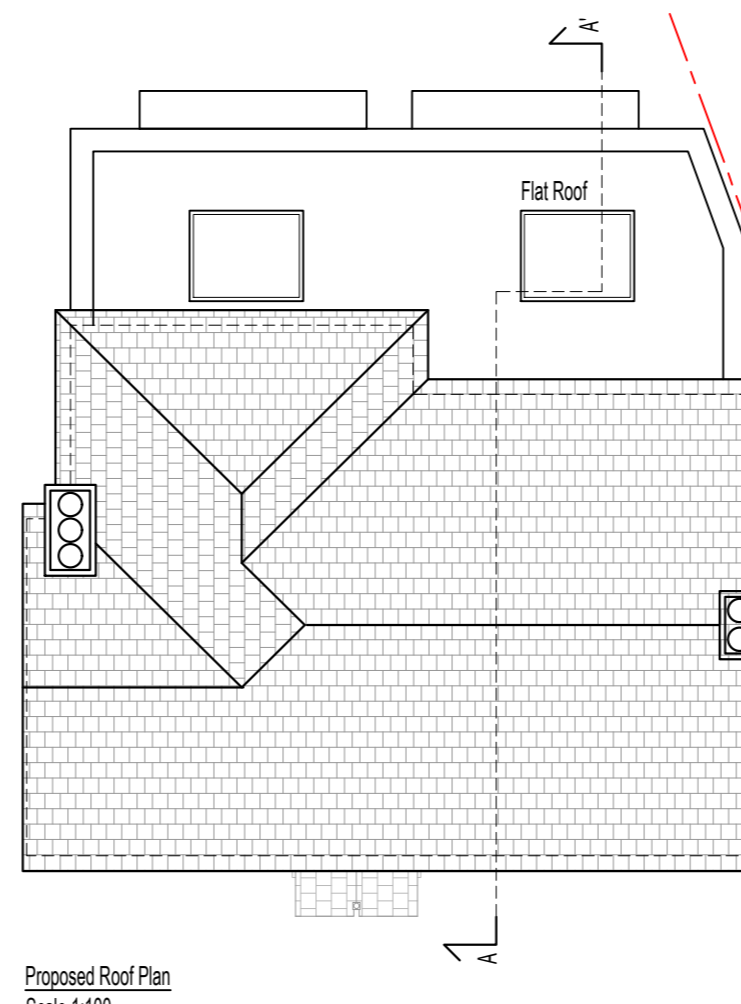

Proposed Roof Plan
Scale 1:100

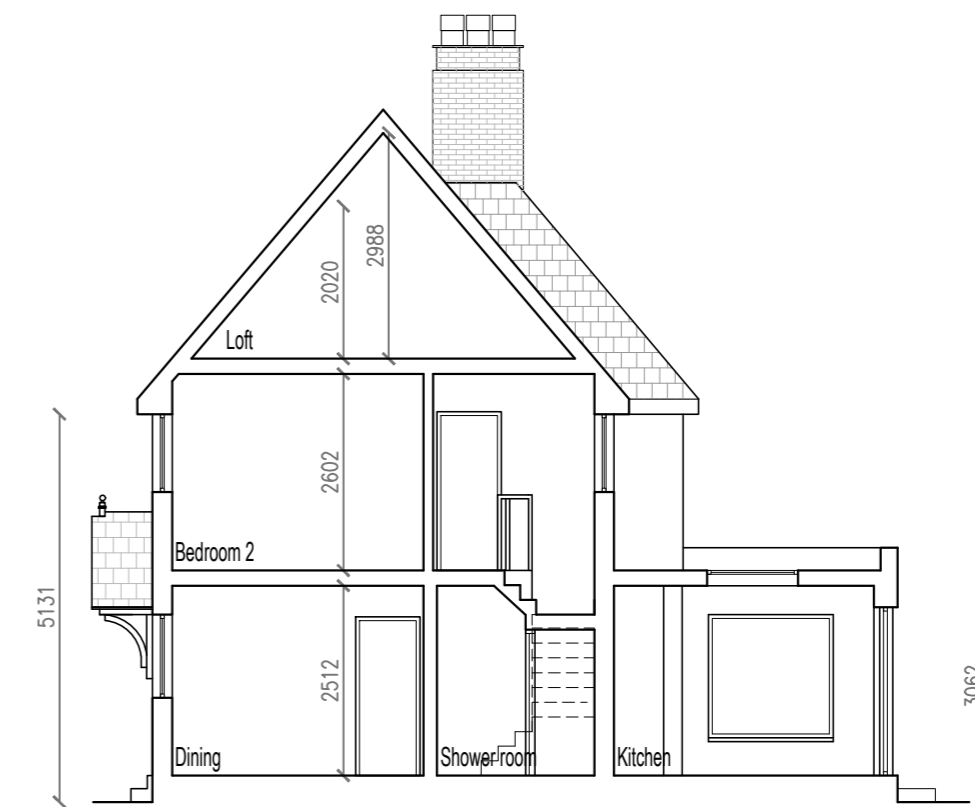

Proposed Section A-A
Scale 1:100

Kappa Planning Ltd

46-48 Ennersdale Road, London,
SE13 6JB
tel: 02080041662
www.kappa-planning.co.uk

CLIENT

Mr Volodymyr Syzov

PROJECT

19 Dickson Road, Eltham, SE9 6RE

JOB TITLE

PROPOSED SINGLE STOREY REAR
EXTENSION, NEW CANOPY OVER FRONT
DOOR AND INTERNAL ALTERATIONS

DRAWING

PROPOSED FLOOR PLANS, ELEVATIONS
AND SECTION

DRAWN BY
LS

CHECKED BY
GP

REVISION

DATE
09.02.24

SCALE
1:100 @ A2

RELEASE
04

PROJECT
No
VS16

DRAWING
No
03