



Existing Front Elevation (South)
Scale 1:100




Existing Side Elevation (East)
Scale 1:100

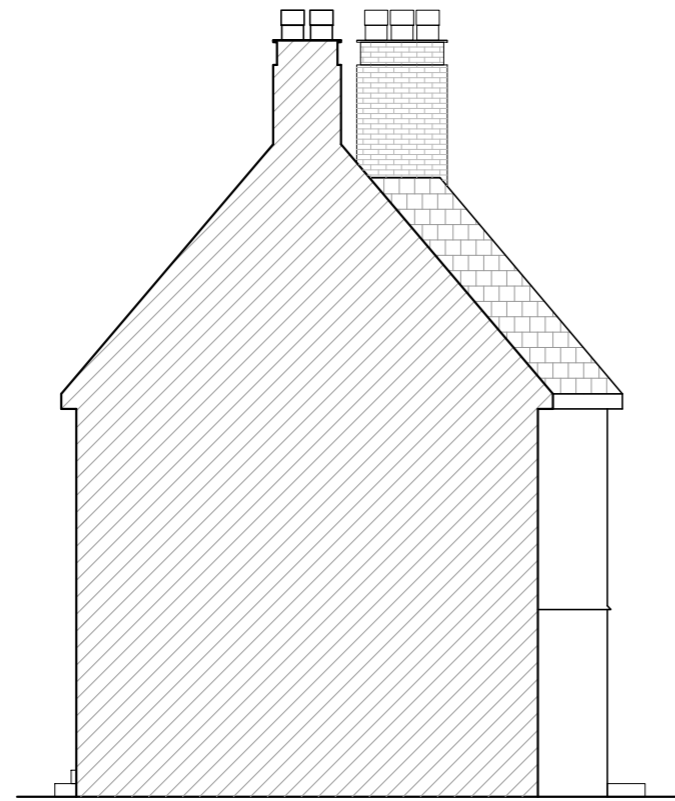


Existing Rear Elevation (North)
Scale 1:100

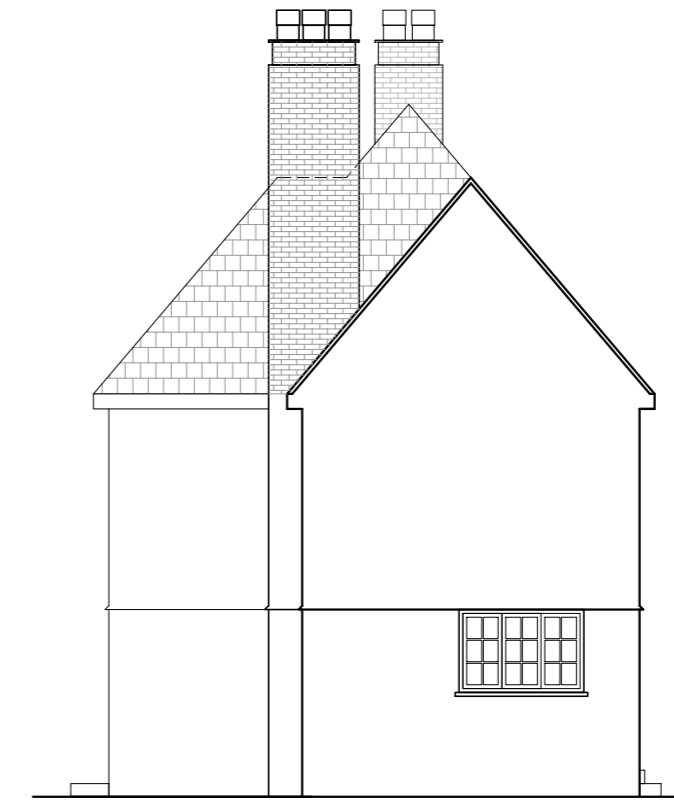


Existing Side Elevation (West)
Scale 1:100

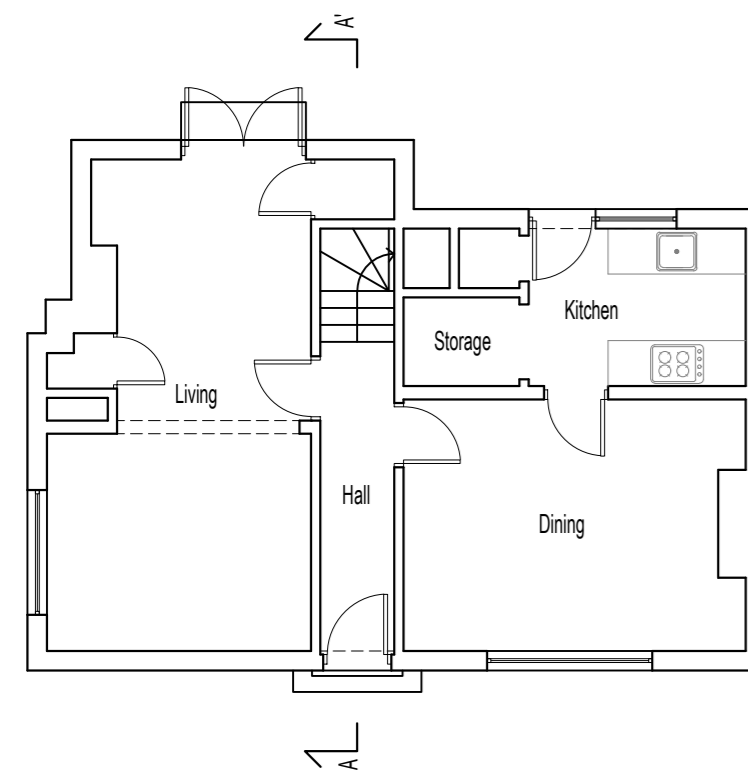


Existing Ground Floor Plan
Scale 1:100

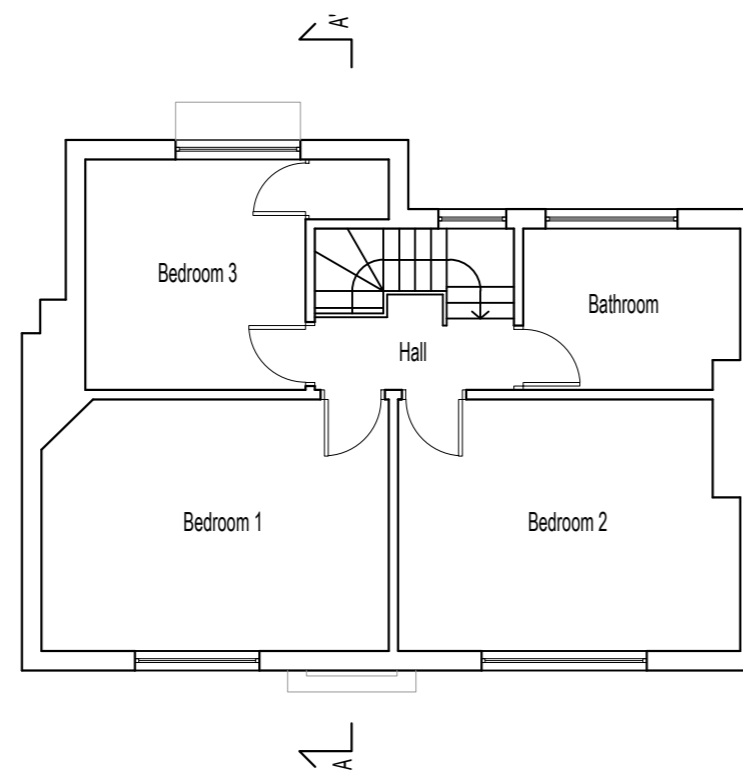


Existing First Floor Plan
Scale 1:100

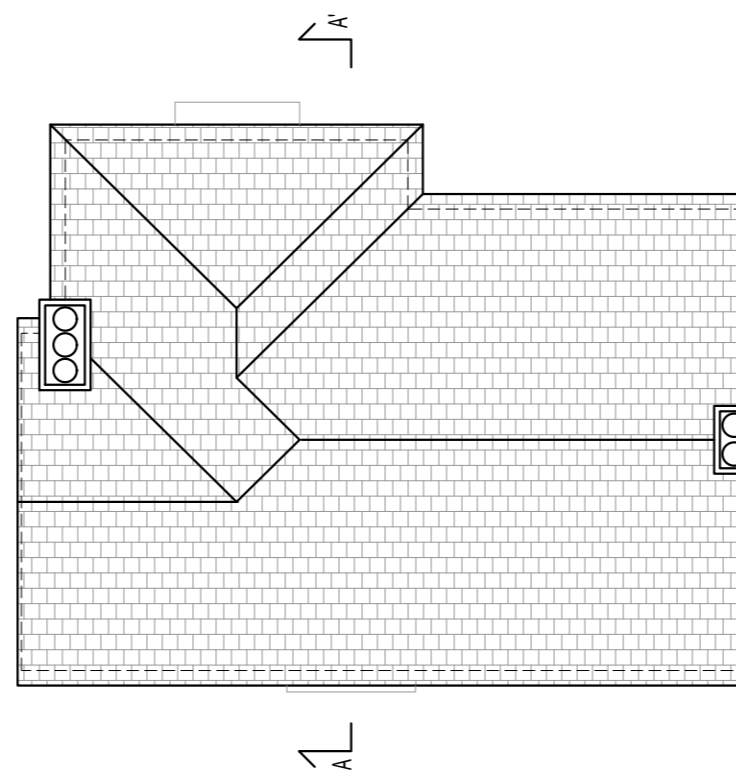

Existing Roof Plan
Scale 1:100

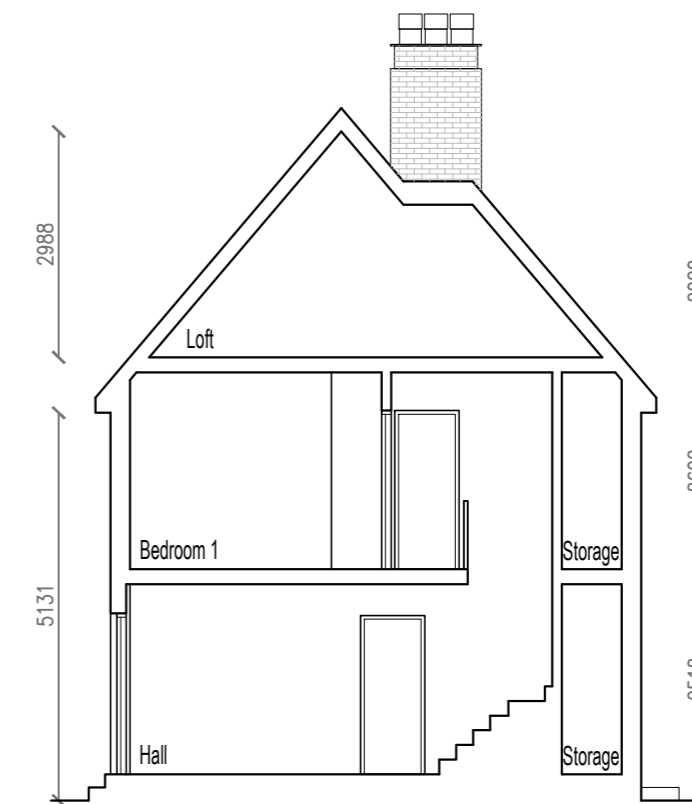

Existing Cross Section
Scale 1:100

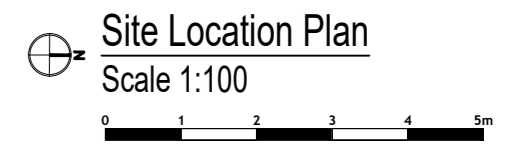

Kappa Planning Ltd

46-48 Ennersdale Road, London,
SE13 6JB
tel: 02080041662
www.kappa-planning.co.uk

CLIENT

Mr Volodymyr Syzov

PROJECT

19 Dickson Road, Eltham, SE9 6RE

JOB TITLE

PROPOSED SINGLE STOREY REAR
EXTENSION, NEW CANOPY OVER FRONT
DOOR AND INTERNAL ALTERATIONS

DRAWING

EXISTING FLOOR PLANS, ELEVATIONS
AND SECTION

DRAWN BY
LS

CHECKED BY
GP

REVISION

DATE
09.02.24

SCALE
1:100 @ A2

RELEASE
04

PROJECT
No
VS16

DRAWING
No
02