


FIRST FLOOR PLAN

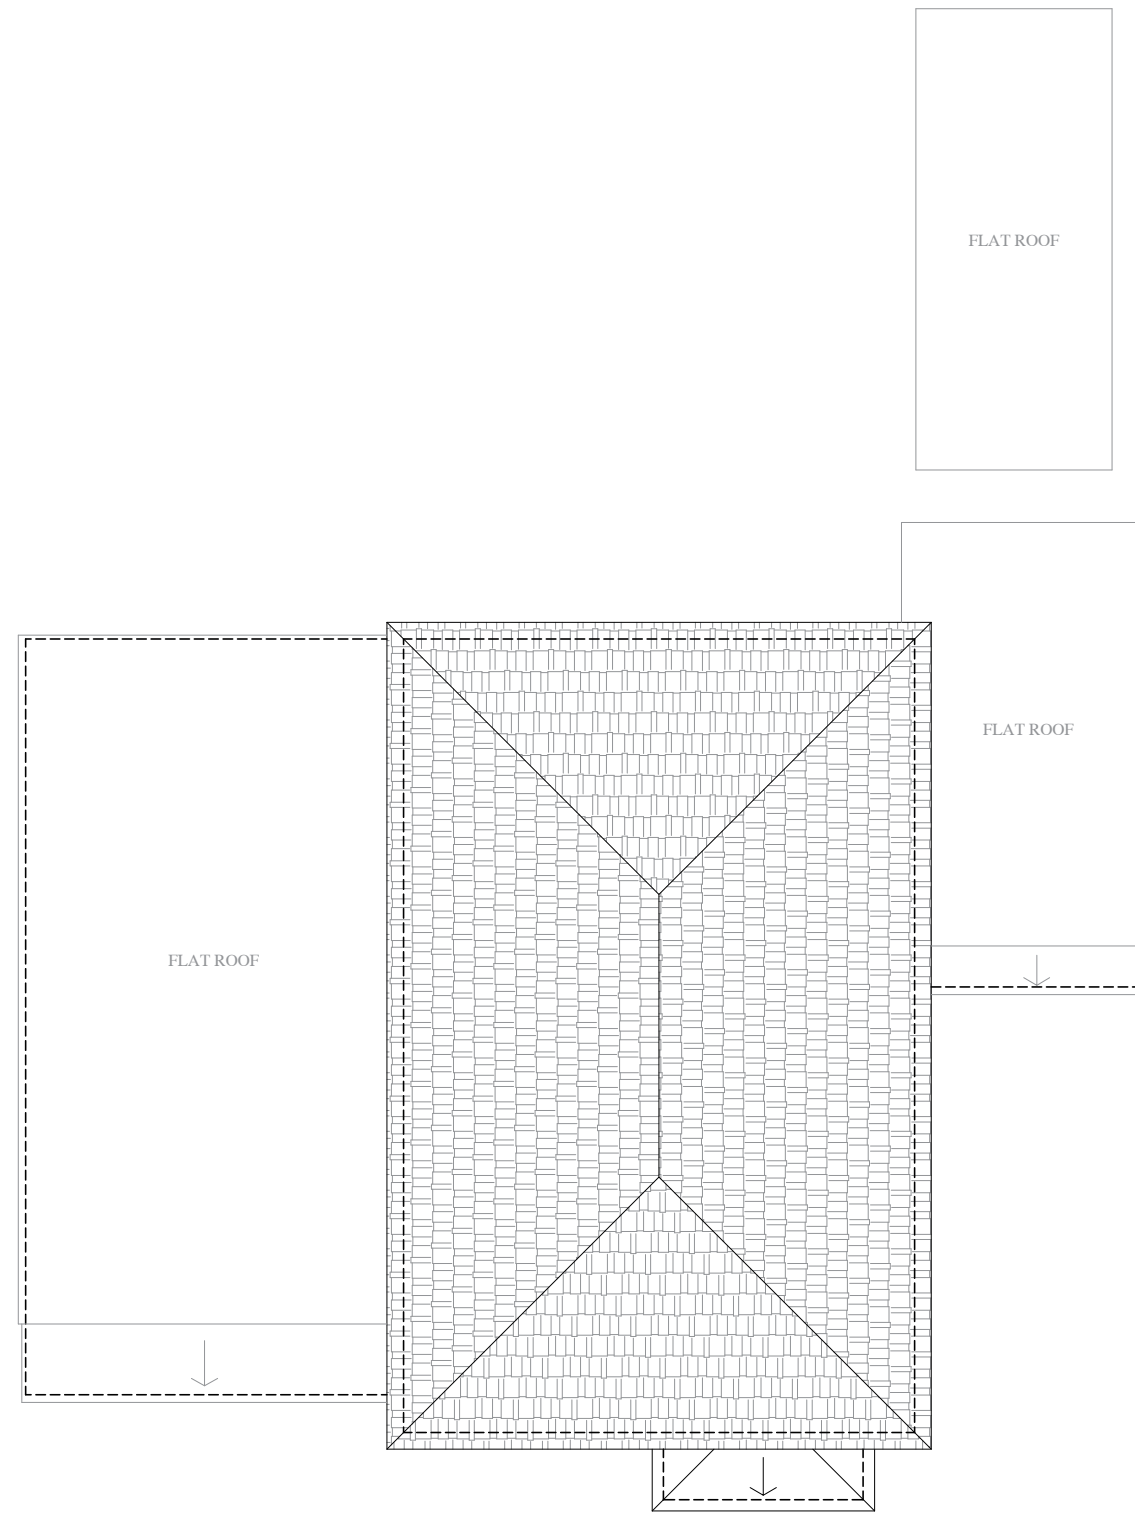

ROOF PLAN

CLIENT

Mr D. Guven

PROJECT

Single Storey Side Extension
With 2No Lantern Roof Lights

PROJECT ADDRESS

124 Crown Woods Way
Eltham SE9 2NJ

DRAWING TITLE

Floor Plans
-as proposed-

SCALE


1/100@A3

DRAWN BY

O.O

DRAWING NO.

CW082023-07

 

DATE August 2023