



Key

- Existing fabric
- Proposed fabric
- Presumed party wall line, notices must be served for the works outlined in line with the Party Wall Act 1996

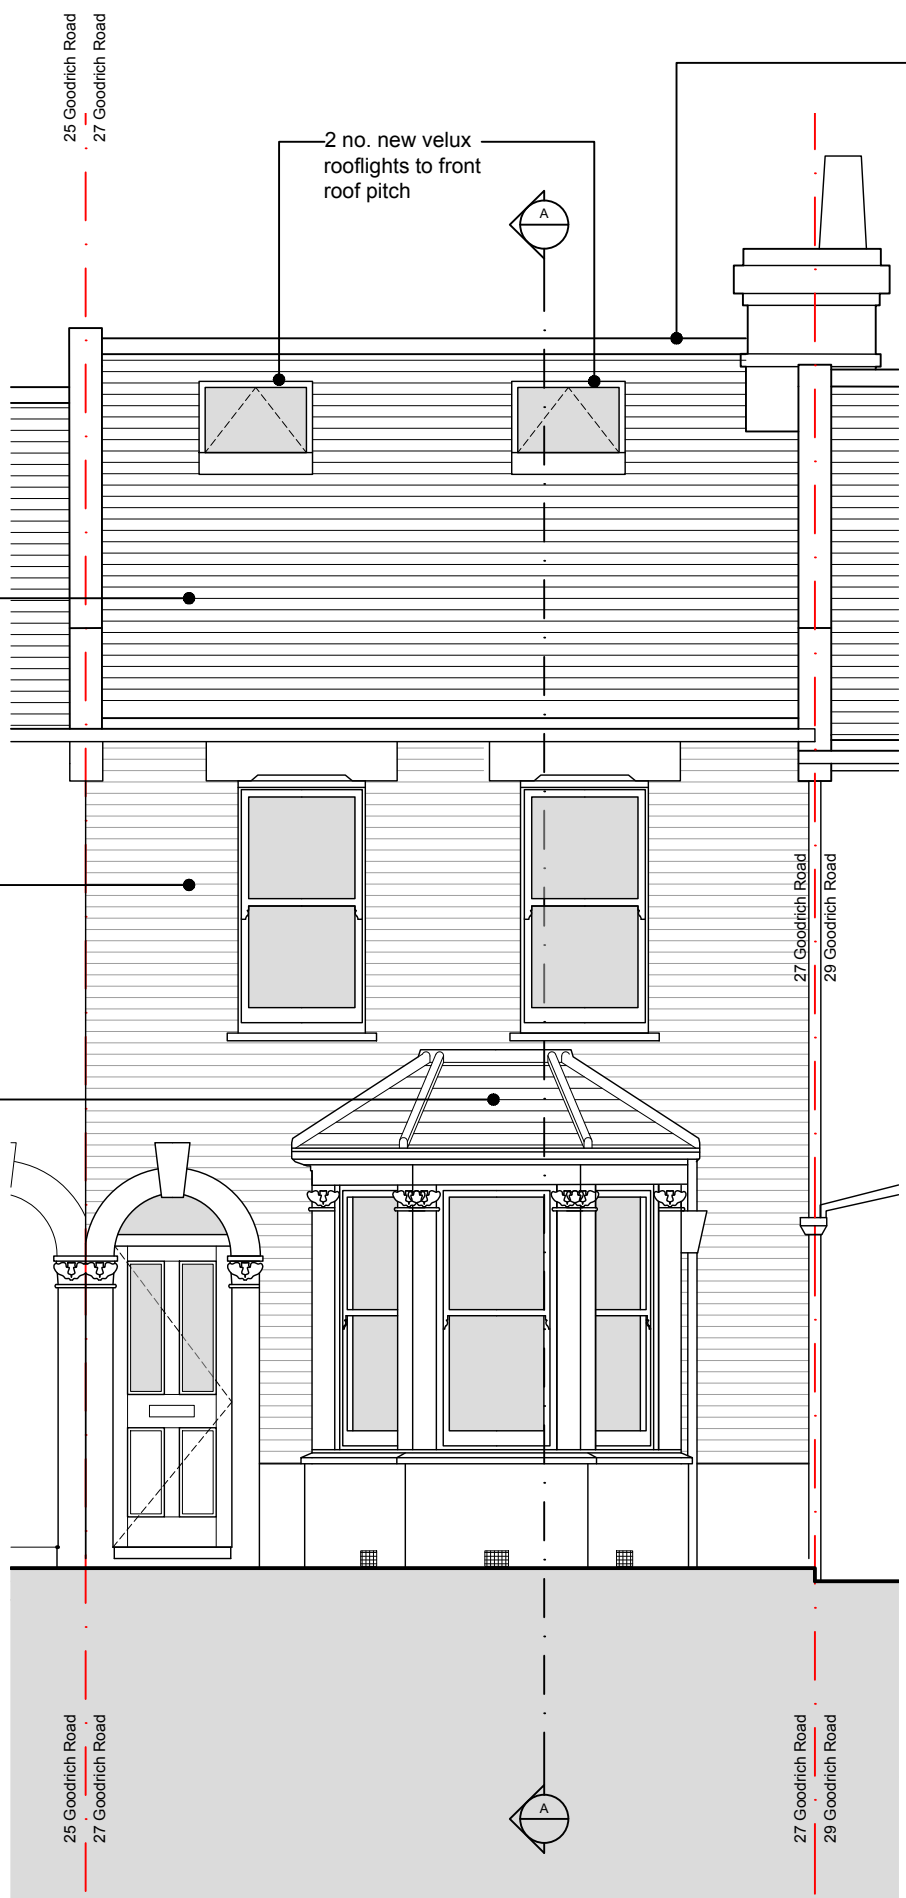

01 Front Elevation as Proposed
220 1:50

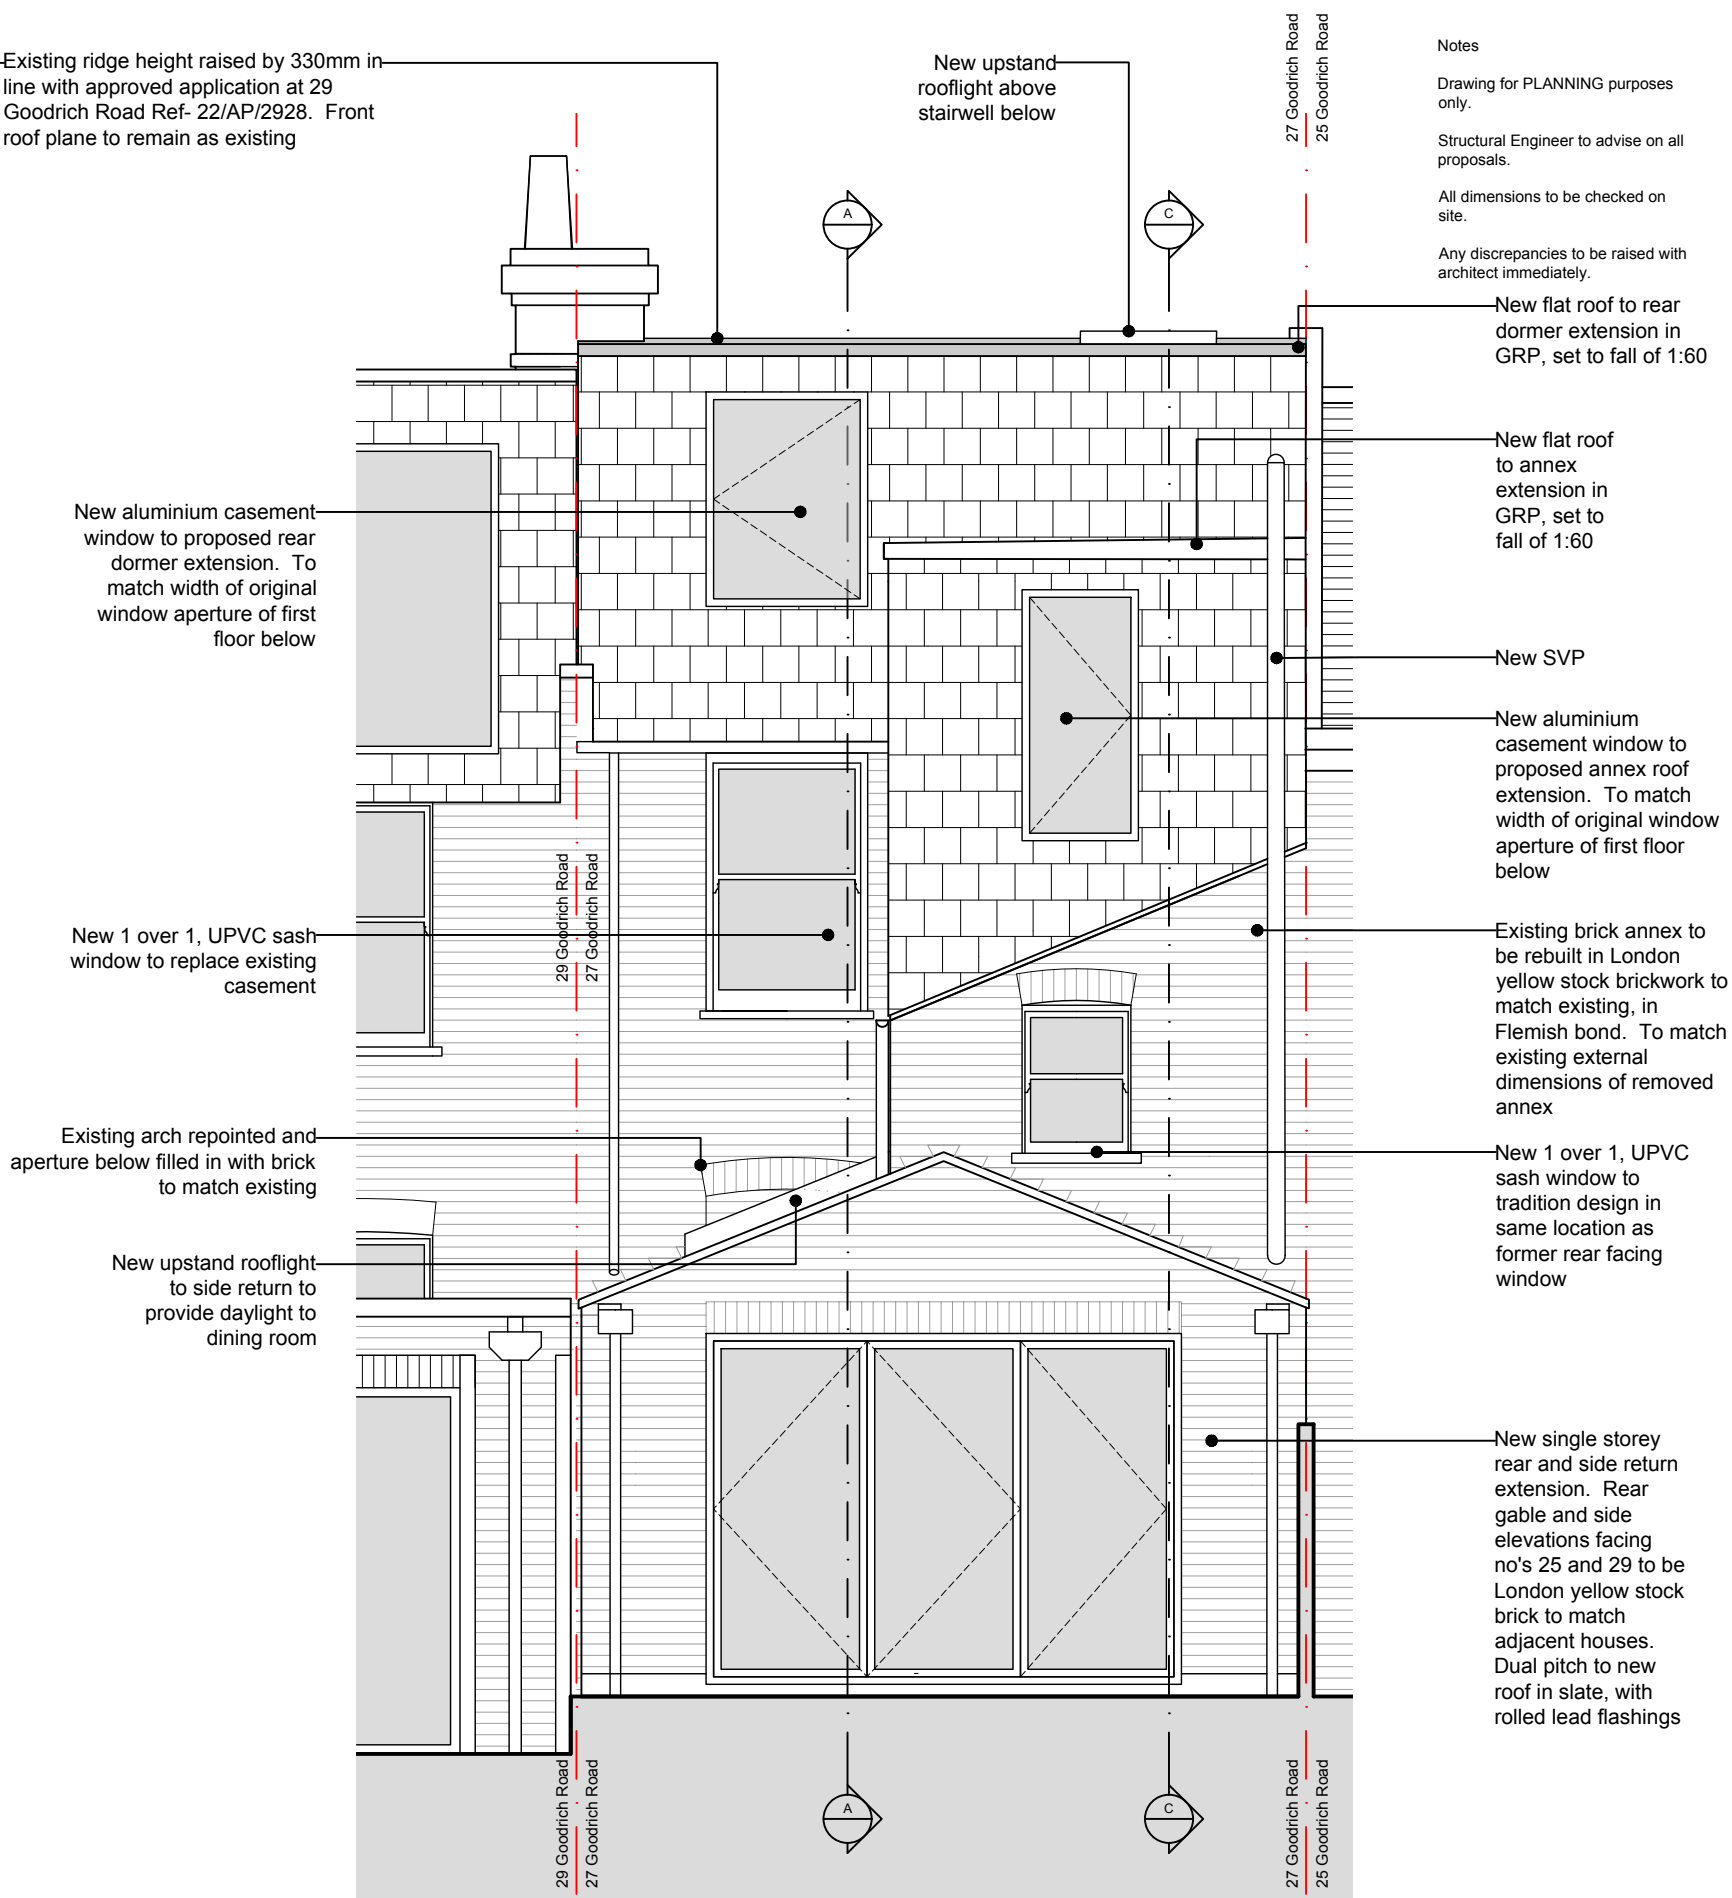

02 Rear Elevation as Proposed
220 1:50

Notes

Drawing for PLANNING purposes only.

Structural Engineer to advise on all proposals.

All dimensions to be checked on site.

Any discrepancies to be raised with architect immediately.

PLANNING

Scale 1:50

0 1 2.5 m

This drawing is not intended for use by any other person or for any other purpose than that specified here. Bonfield Design accept no liability whatsoever if this drawing is used by any other person or for any other purpose.

01	09-02-24	RGB	RGB	ISSUED FOR PLANNING
02	01-02-24	RGB	RGB	ISSUED FOR FEASIBILITY STUDY

Copyright Bonfield Design 2024

Rev	Date	Dwn	Auth	Revision	Rev	Date	Dwn	Auth	Revision

RIBA Chartered Practice 27 Goodrich Road, SE22 9EQ Elevations as Proposed	Project	GOOD27	No	220
	Scale (A3)	1:50	Status	P
	Revision	-		