





**Existing FIRST FLOOR PLAN**  
- no changes proposed

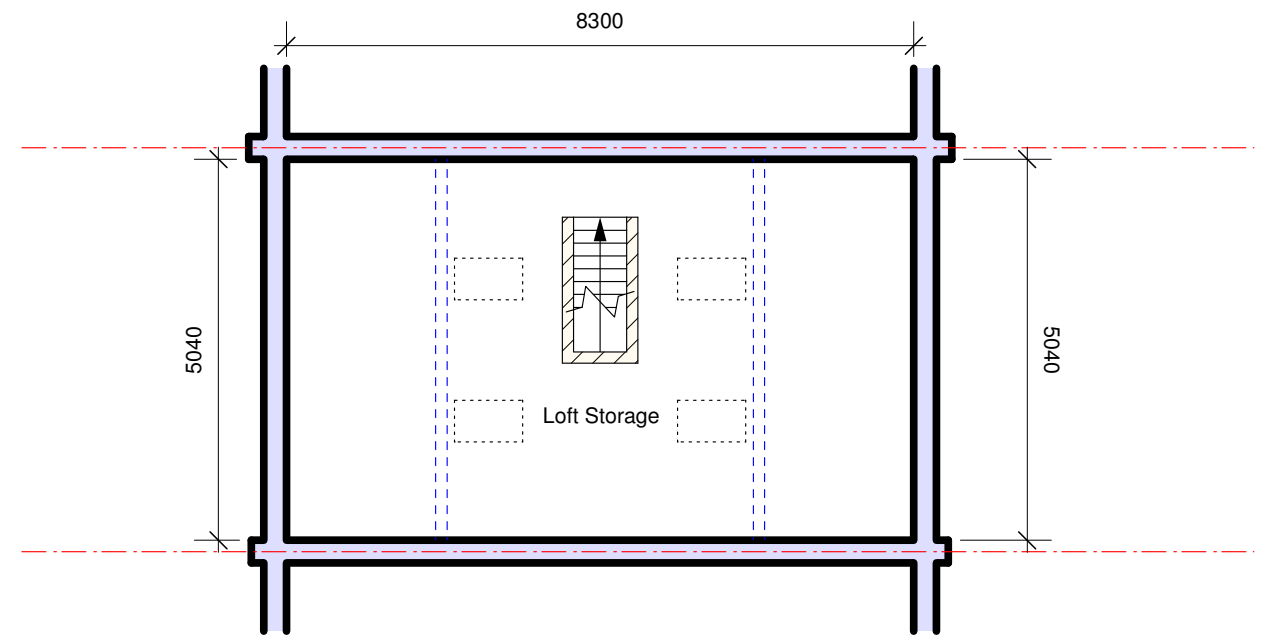

**Existing LOFT FLOOR PLAN**  
- no changes proposed

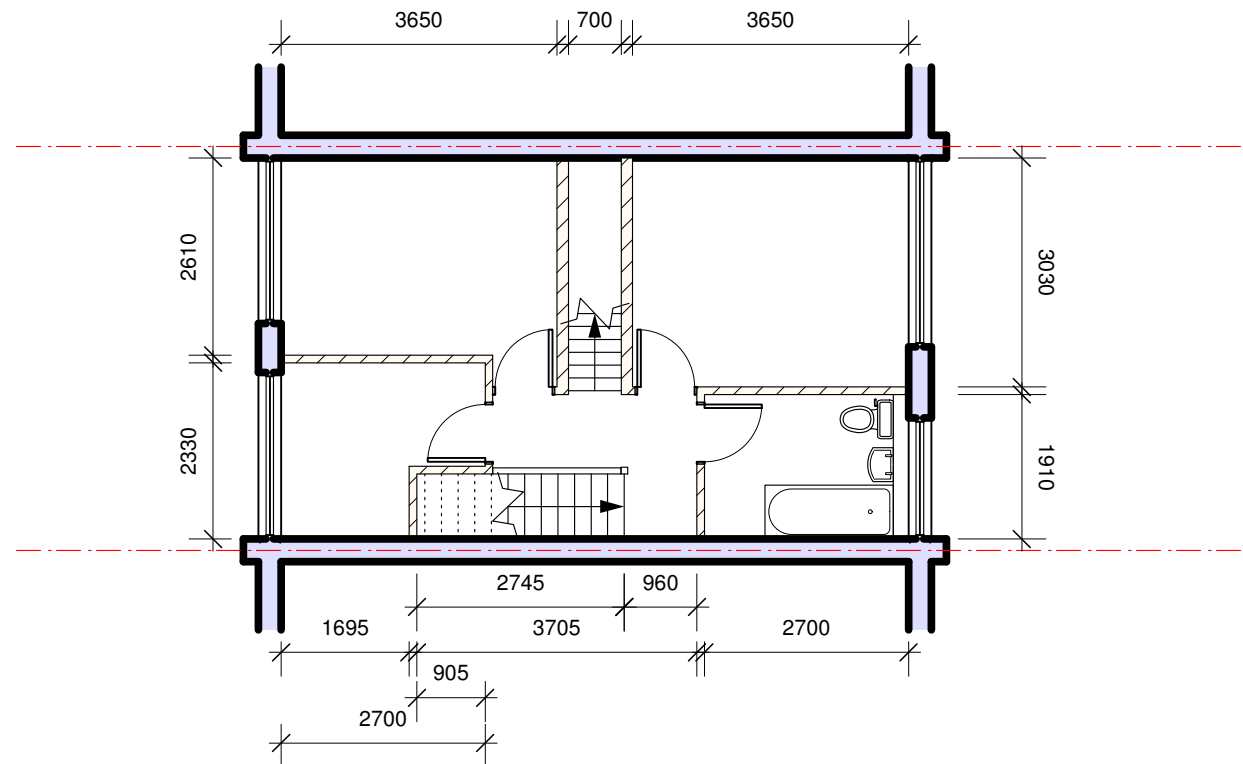

**Existing SECOND FLOOR PLAN**  
- no changes proposed

 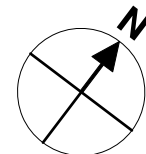

**A3D<sup>LTD</sup>**  
Architectural  
Discourse  
Design  
Development  
17 Waldegrave Road, London, N8 0QA  
Mob: 0797 367 8189

Project:  
**10 Beulieu Close  
Camberwell  
SE5 8BA**

Drawing:  
**Existing  
FIRST, SECOND, LOFT  
FLOOR PLANS  
(no changes)**

Date: Feb 2024  
Scale: 1:100 @ A3  
Drawn:

**2401 / LDC / 04**