

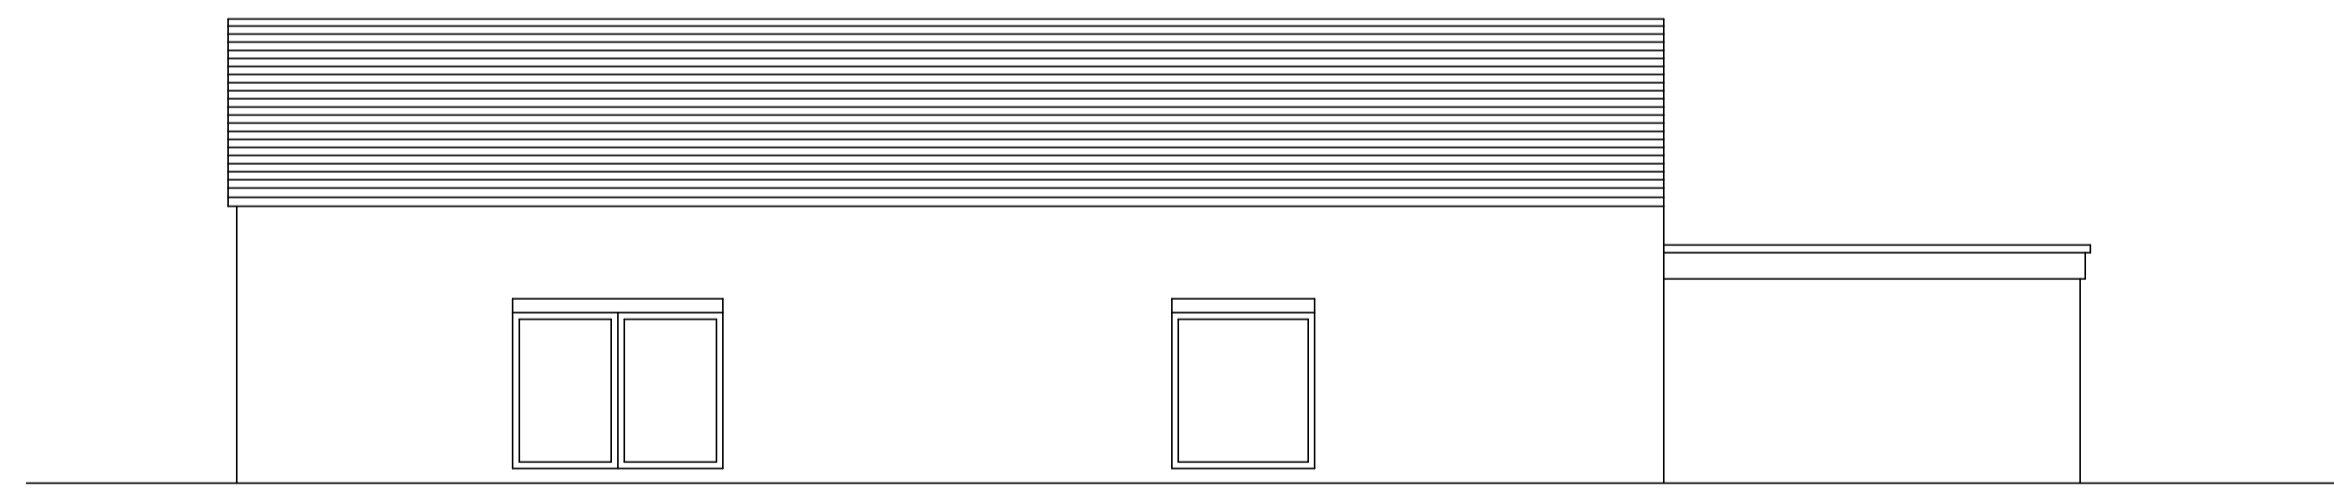
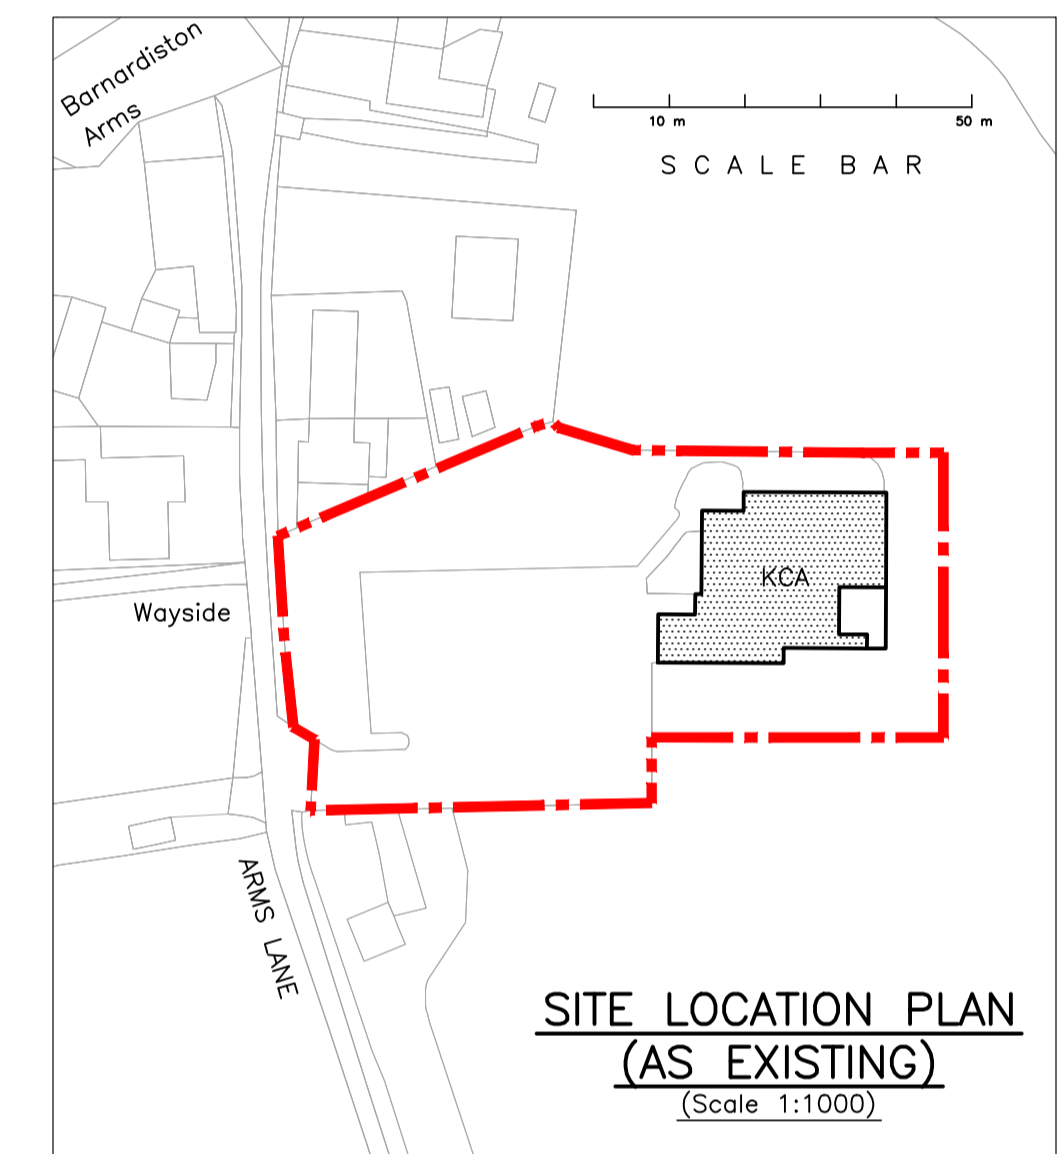



GROUND FLOOR PLAN AS EXISTING

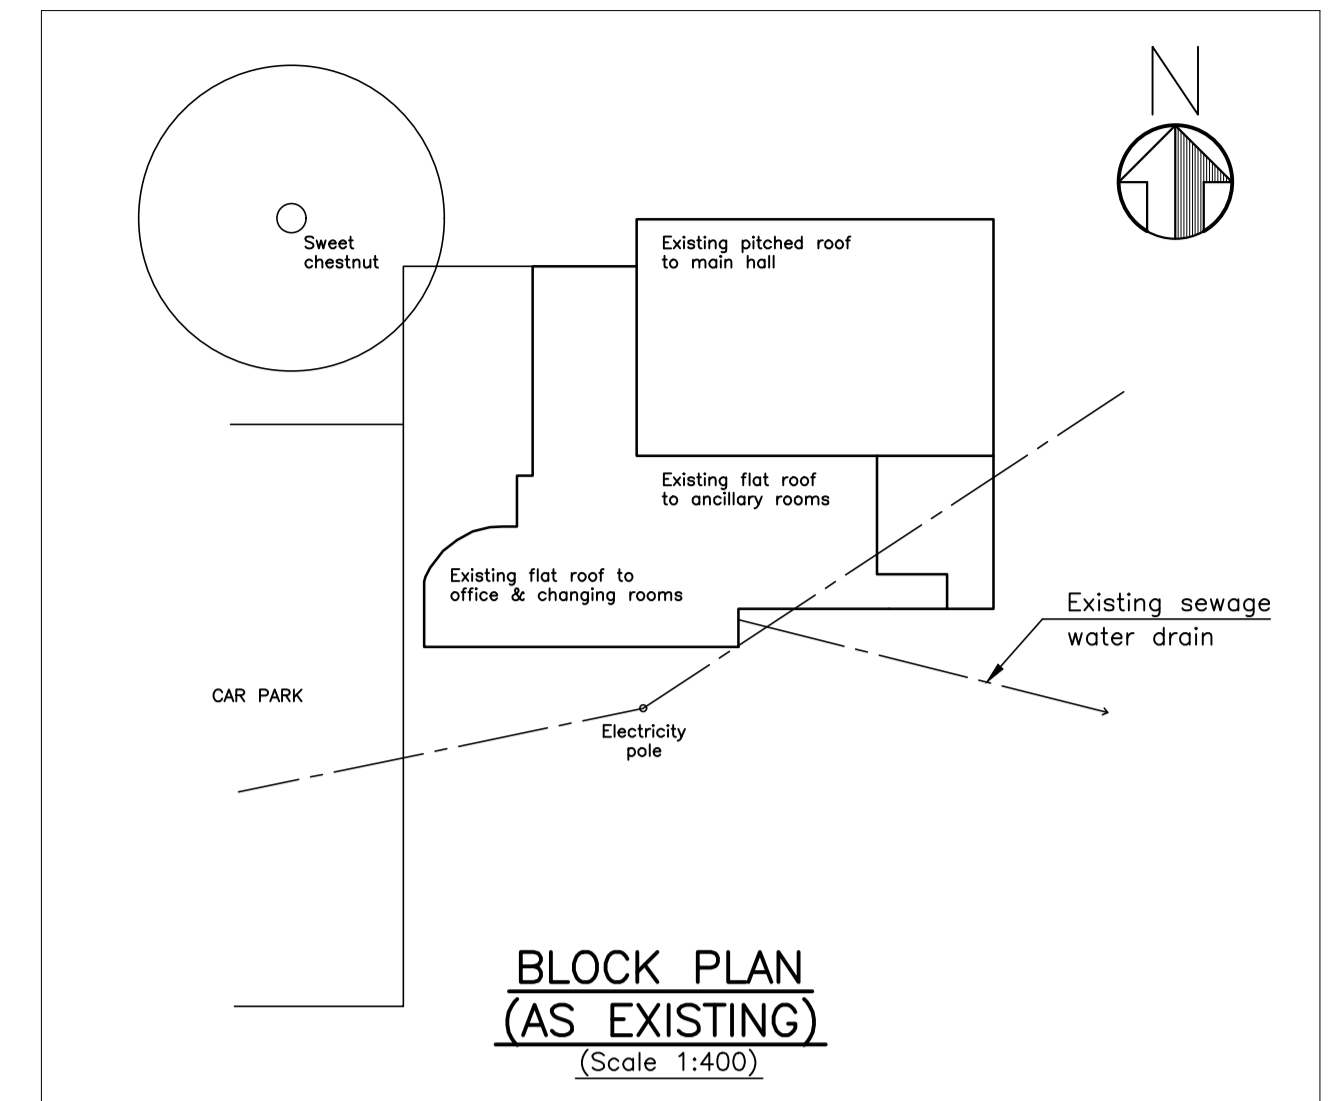


NORTH ELEVATION AS EXISTING

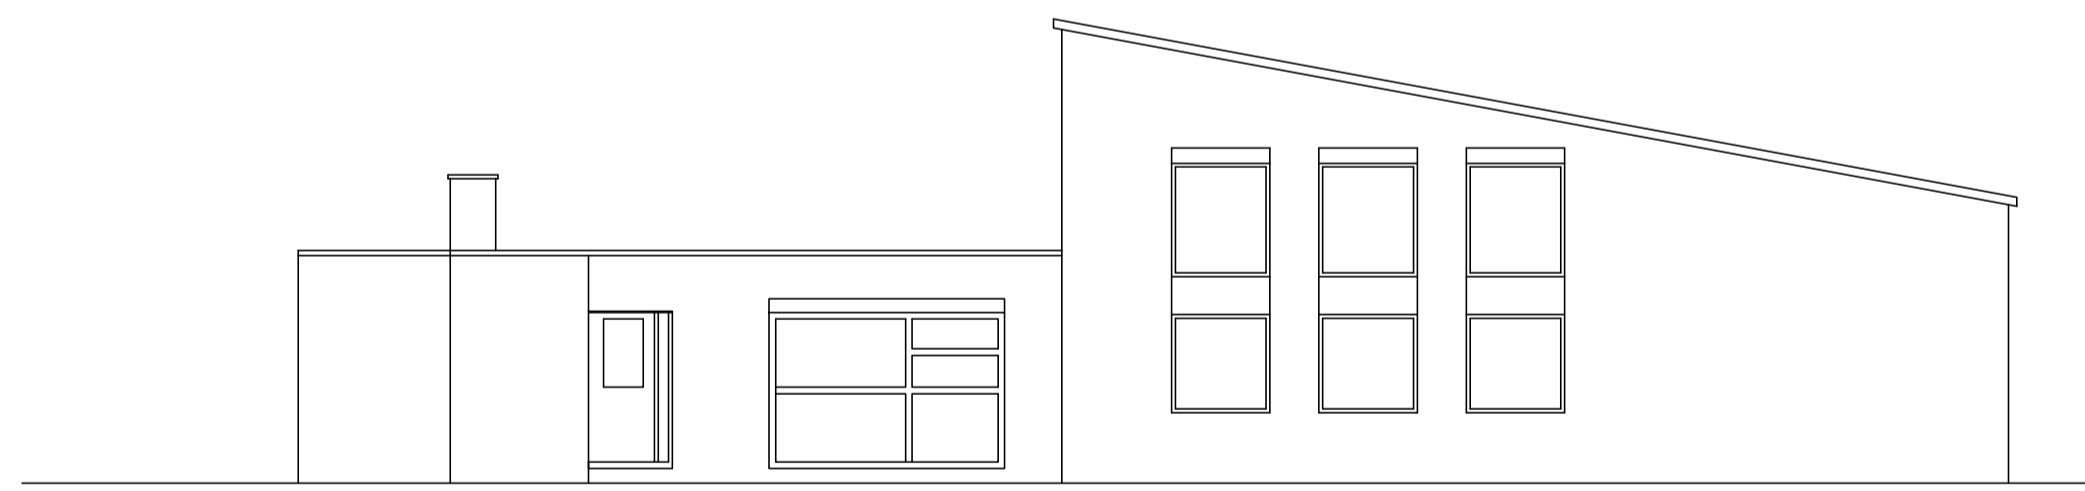

EAST ELEVATION AS EXISTING

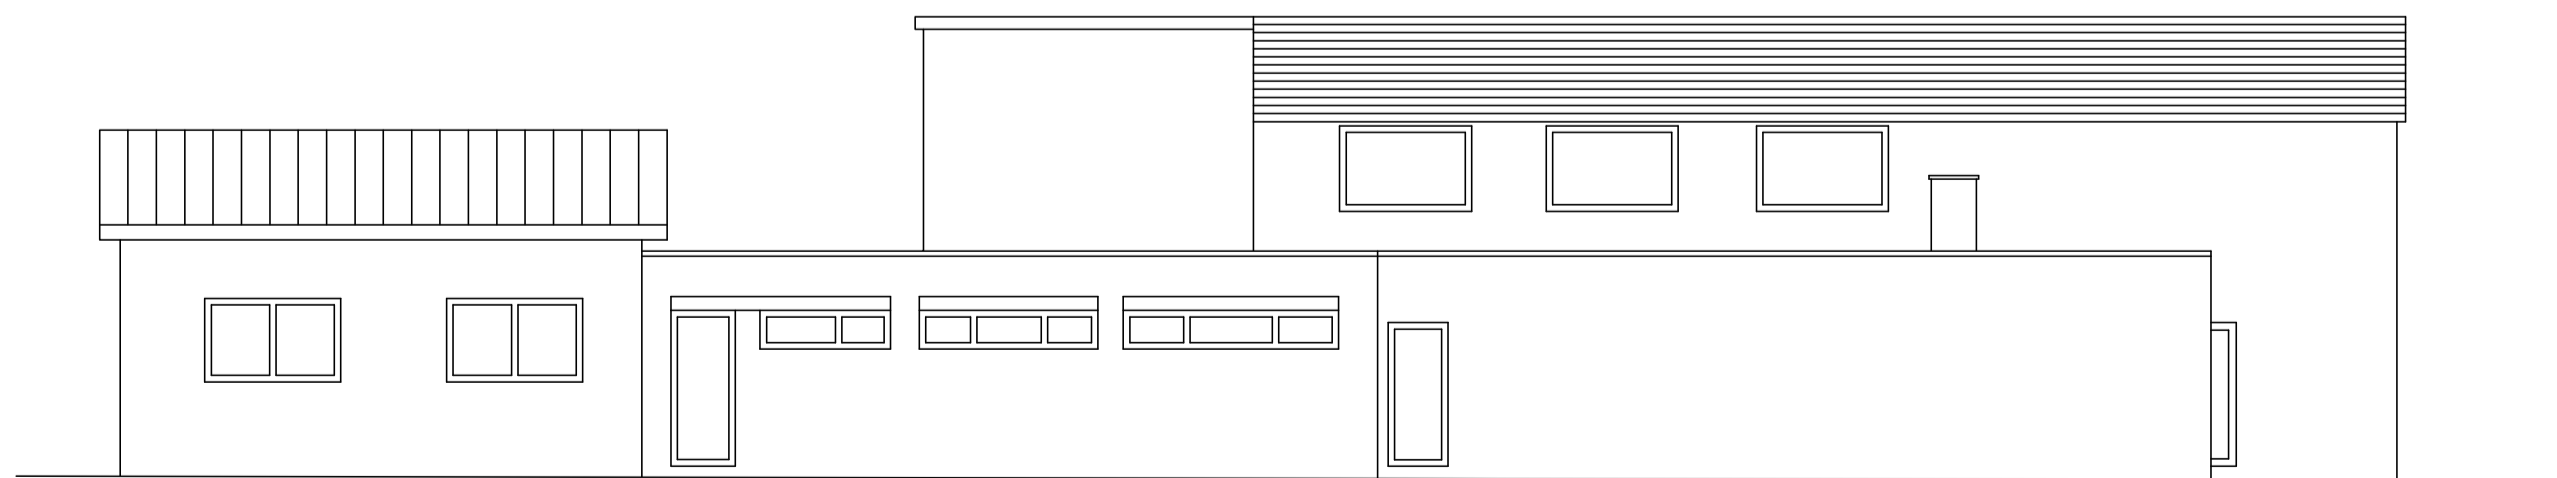

SOUTH ELEVATION AS EXISTING

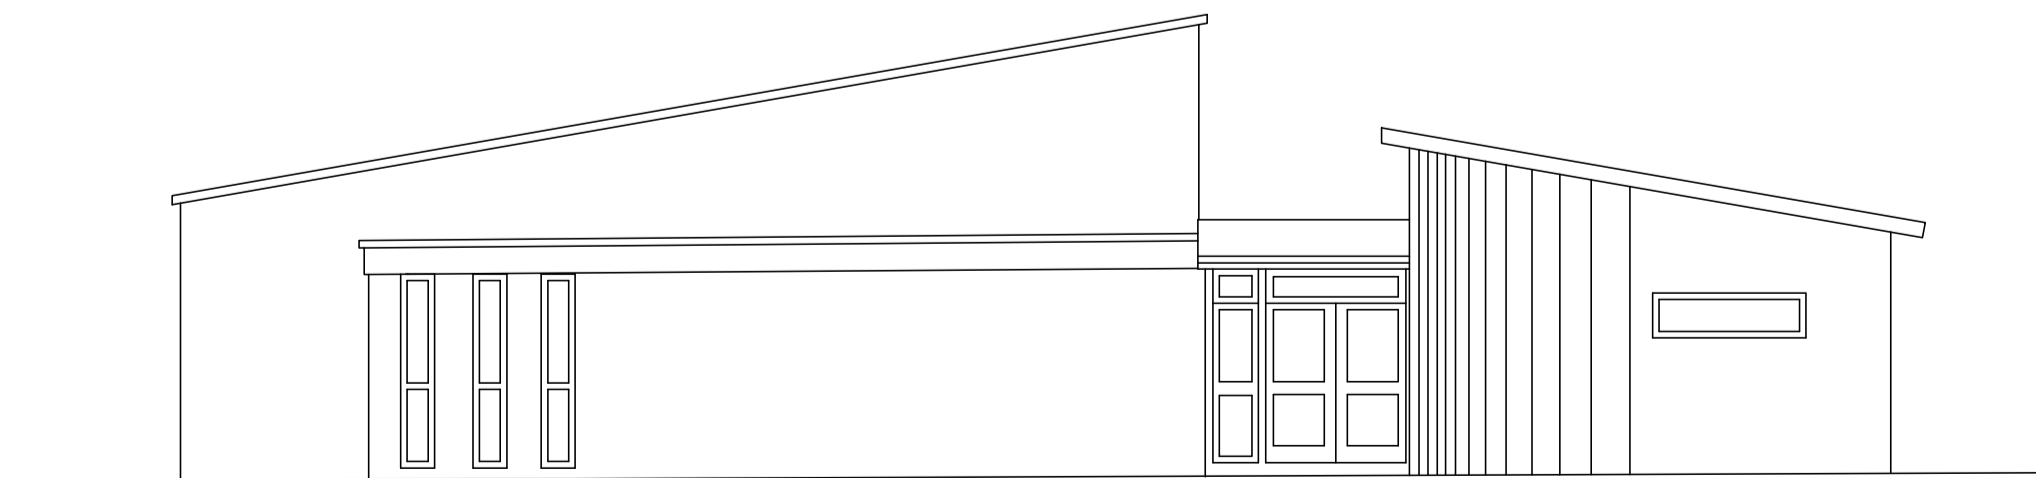

WEST ELEVATION AS EXISTING

Project GREAT MEADOW, ARMS LANE, KEDINGTON	
Title KEDINGTON COMMUNITY CENTRE PLANS AND ELEVATIONS - EXISTING	
Drawn CF	Checked CF
Scale 1:100 @ A1	Date MAY 2023
Drawing No KCA-CP-01	Rev