

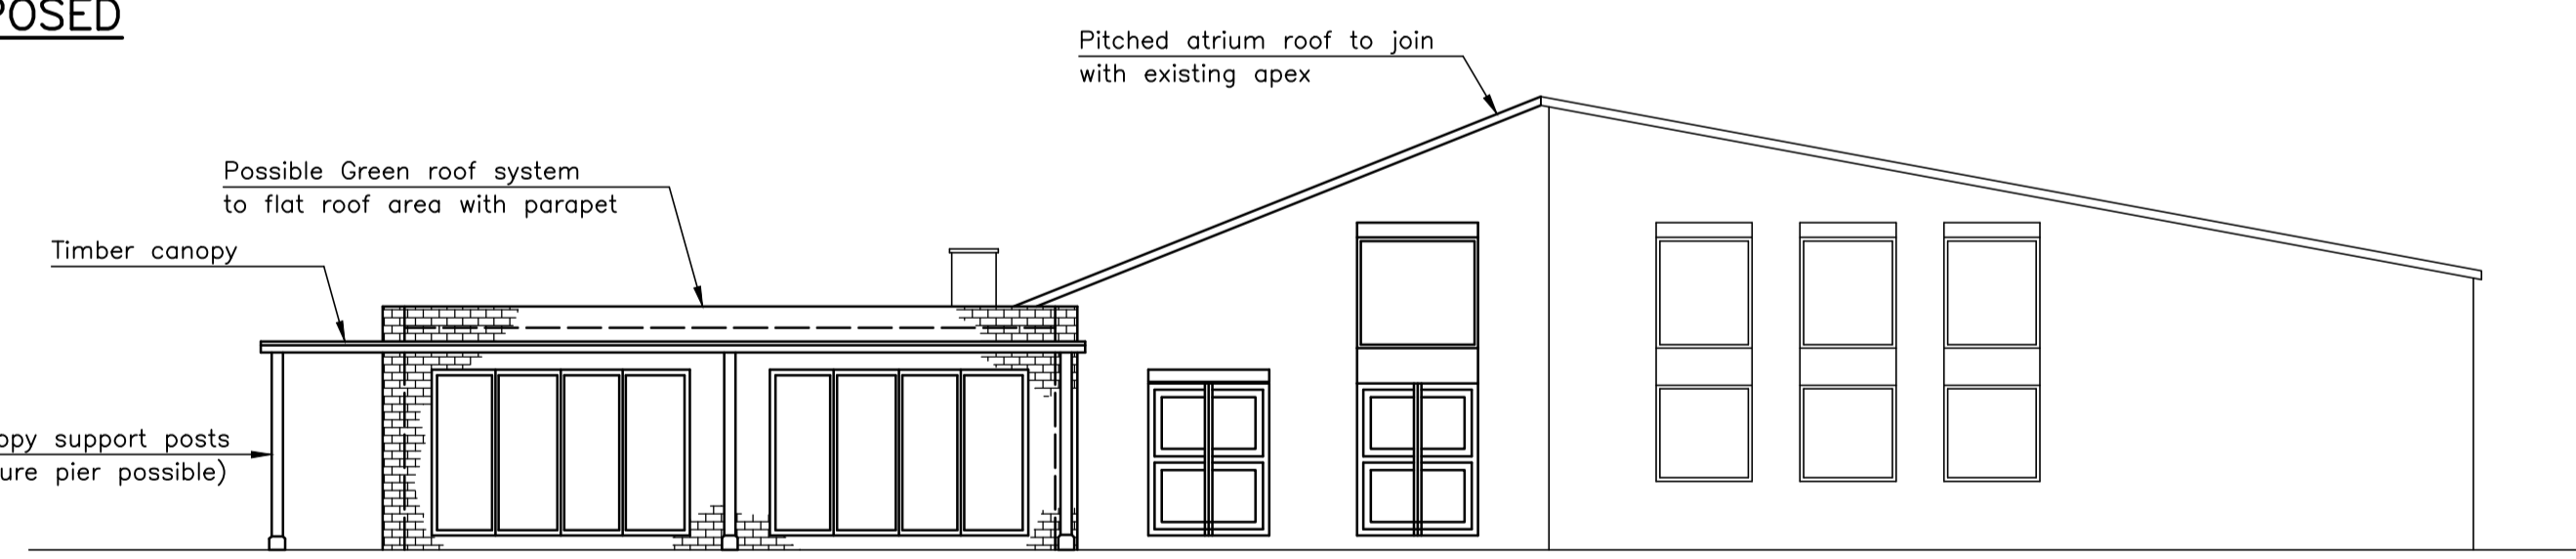


**GROUND FLOOR PLAN AS PROPOSED**

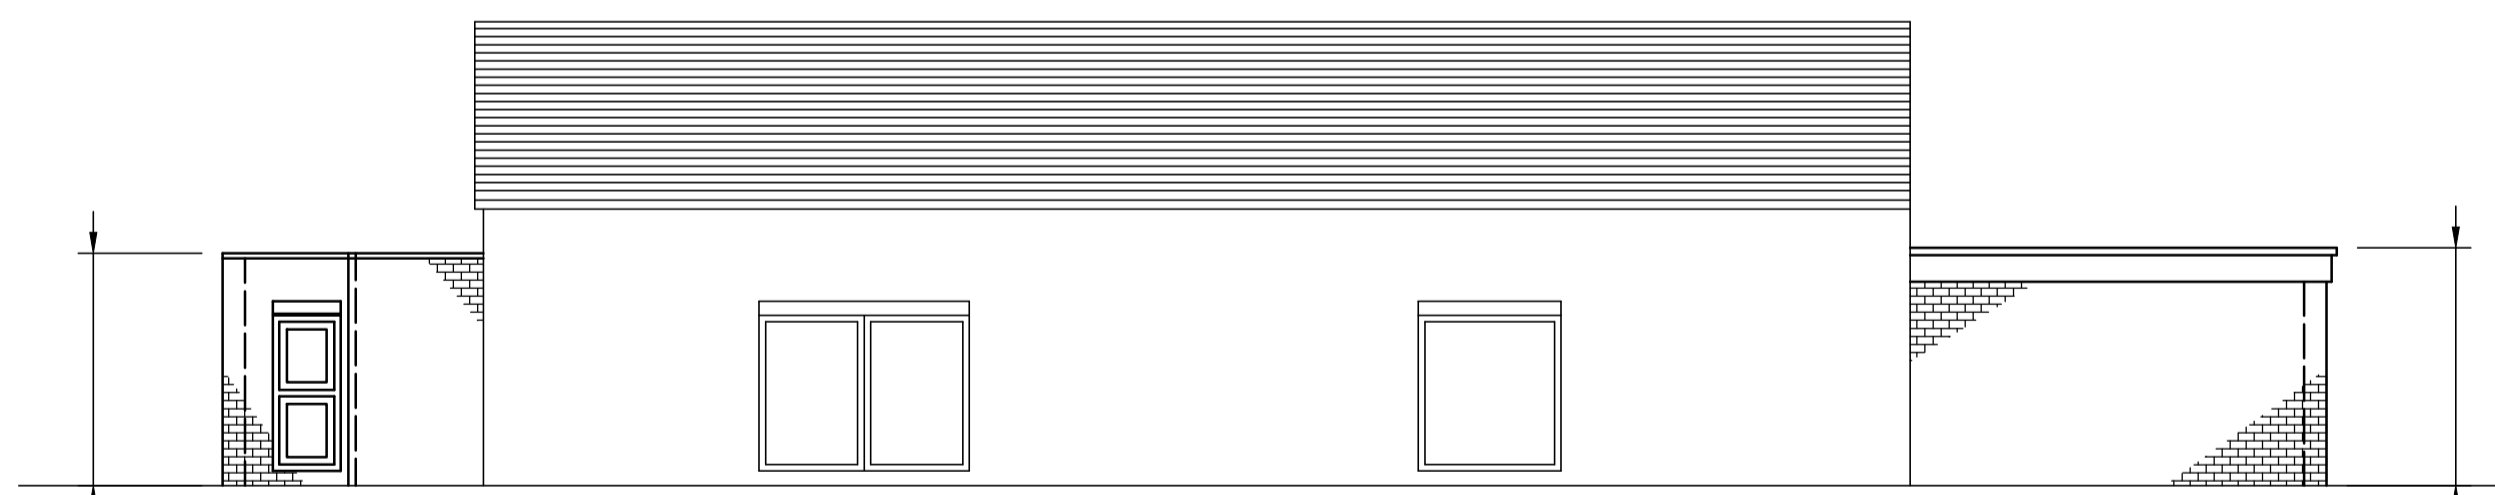

**NORTH ELEVATION AS PROPOSED**

**EAST ELEVATION AS PROPOSED**

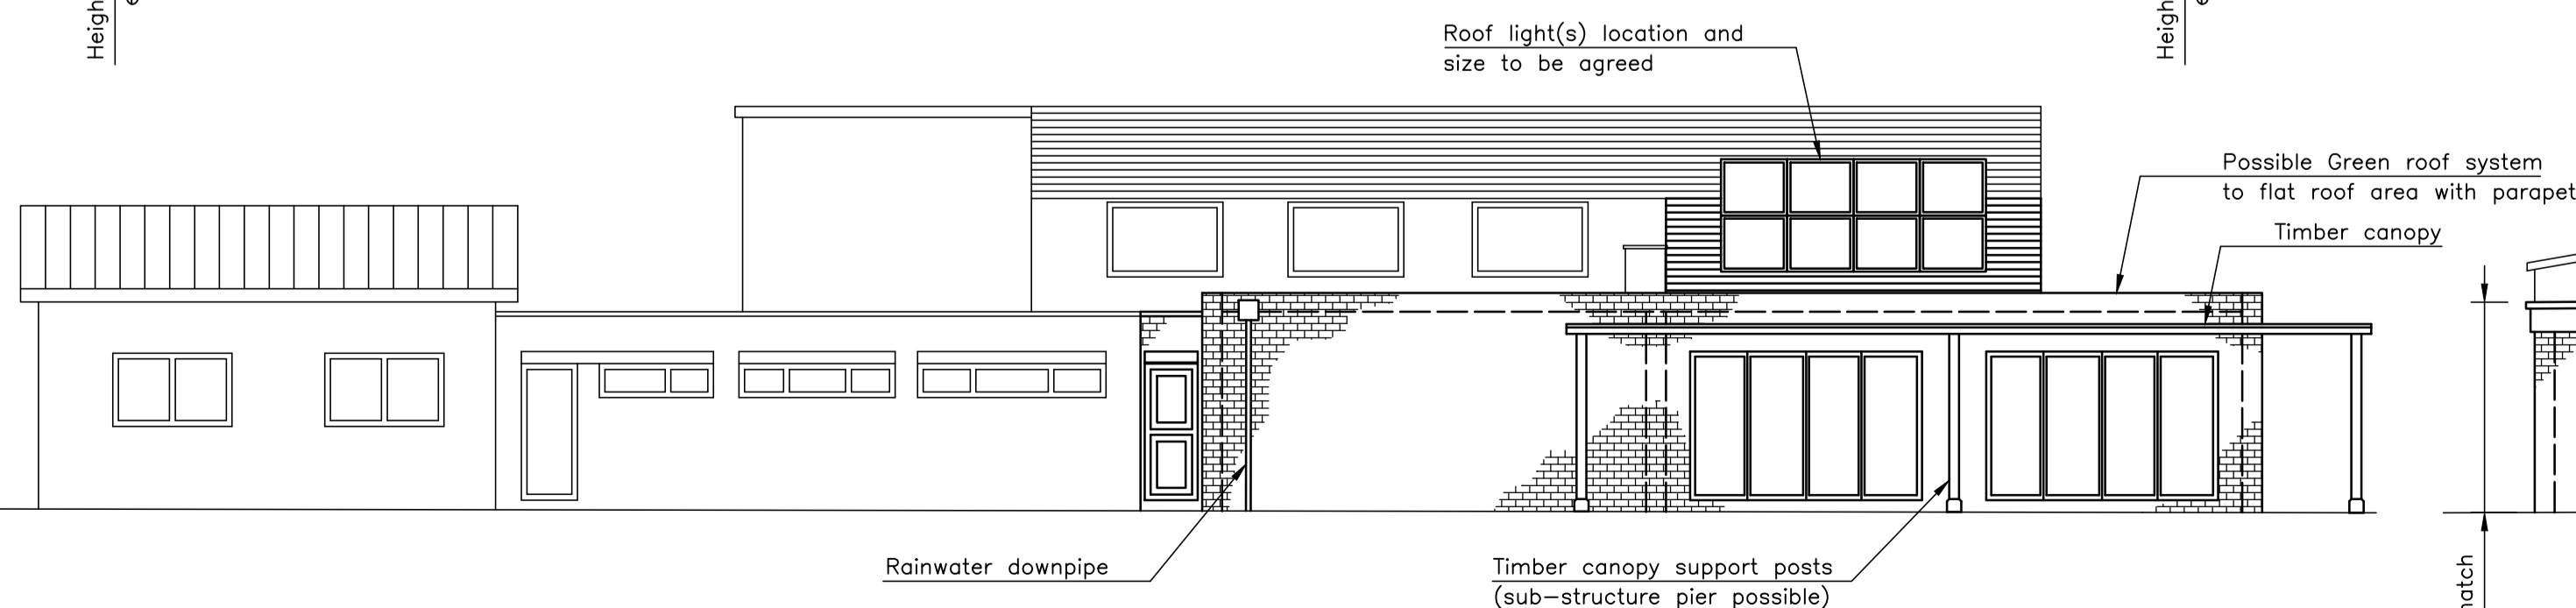

**SOUTH ELEVATION AS PROPOSED**



**WEST ELEVATION AS PROPOSED**

Project <b>GREAT MEADOW, ARMS LANE, KEDINGTON</b>	
Title <b>KEDINGTON COMMUNITY CENTRE PLANS AND ELEVATIONS - PROPOSED</b>	
Drawn CF	Checked CF
Scale 1:100 @ A1	Date MAY 2023
Drawing No. <b>KCA-CP-02</b>	Rev