



REVISION:

REV/DATE

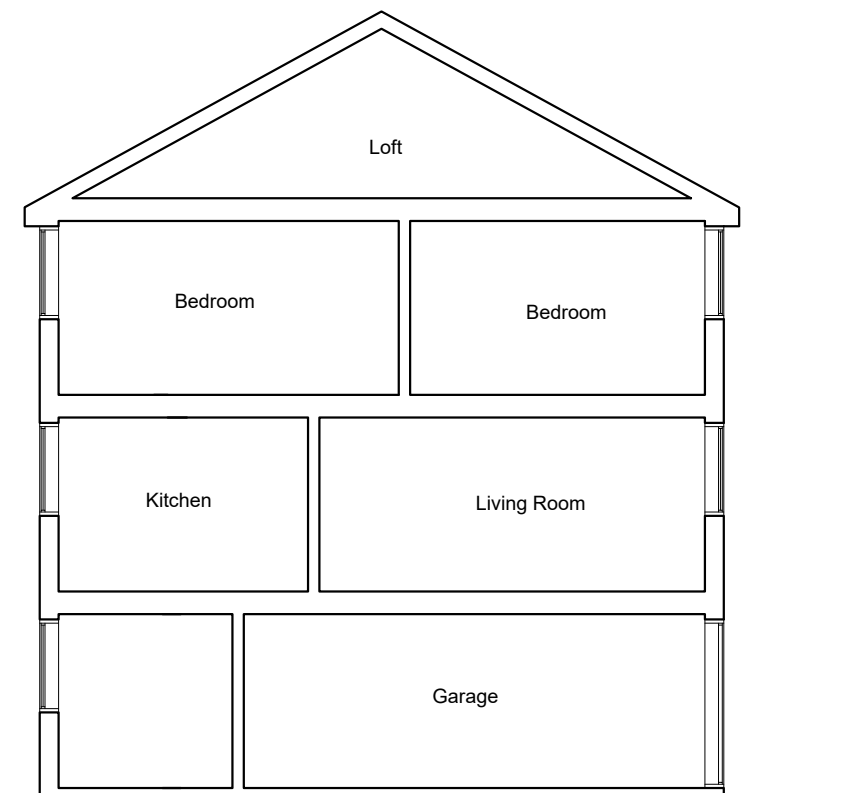

Section A-A as existing

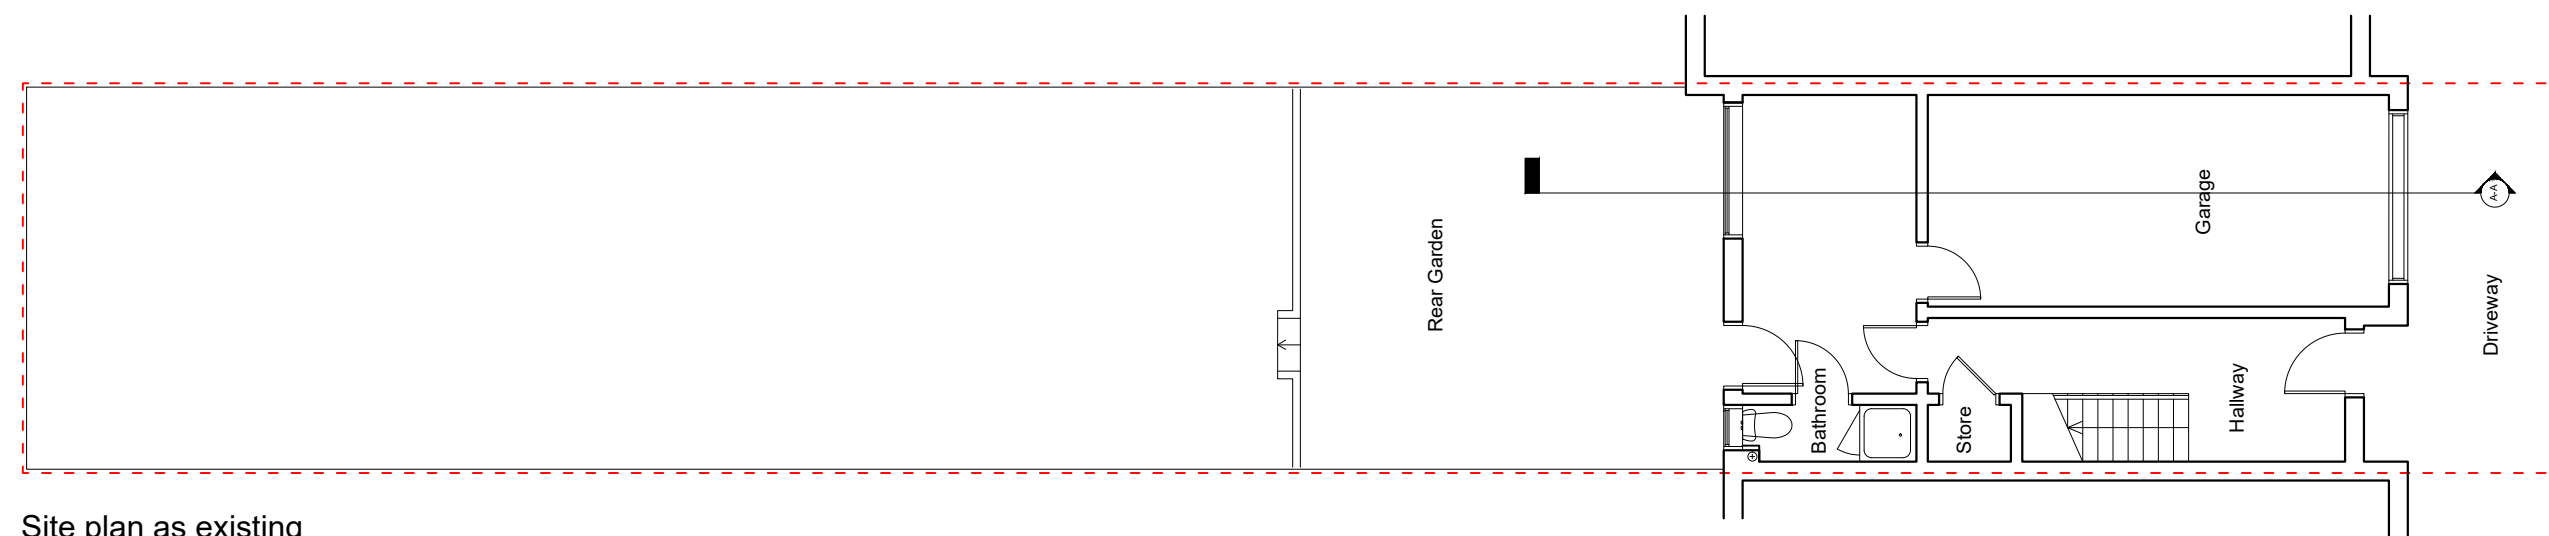

Site plan as existing

FOR PLANNING PURPOSES ONLY. NOT FOR CONSTRUCTION OR BUILDING REGULATION

All dimensions to be checked on site before any works commence.

This drawing is the copyright of Jamie Sleep Design Limited and shall not be copied, used or reproduced in anyway without prior written consent.

<b>Shadeen Rose</b> <b>41 Oakfield Gardens</b> <b>N18 1NY</b>	
CLIENT	
DWG NO.	167-100
TITLE	Plans as existing
DATE	12 Dec 2023
SCALE	1:100@A3
DRAWN	JS
STAGE	<b>EXISTING</b>

