



REVISION:


REV/DATE

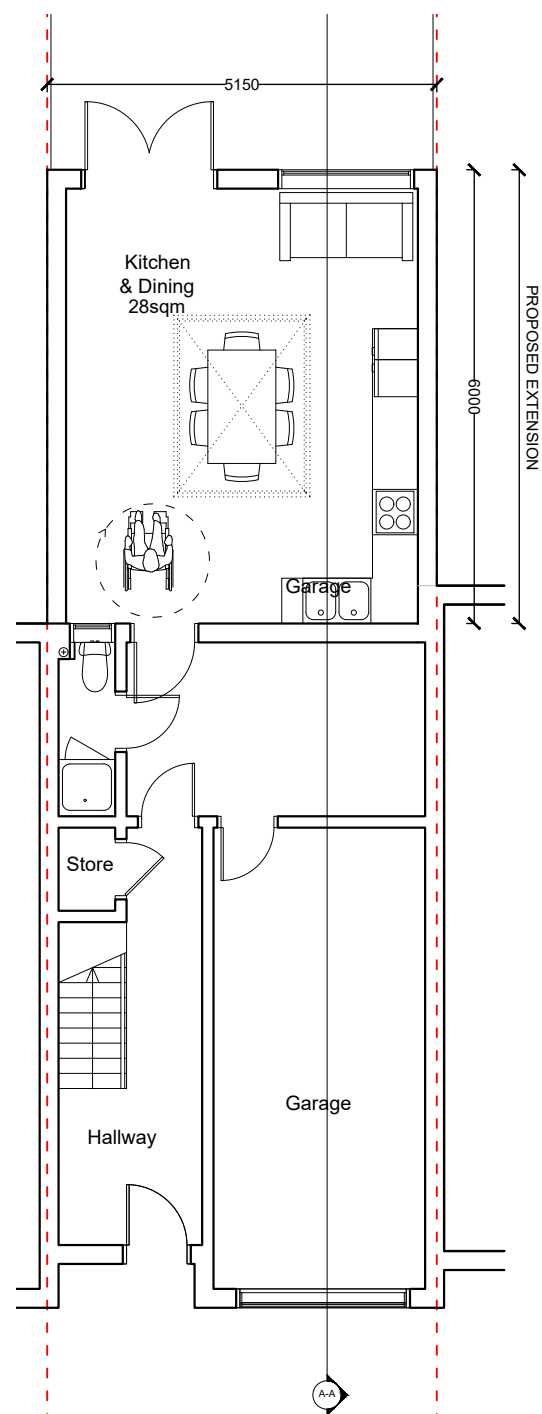


Ground floor plan as proposed

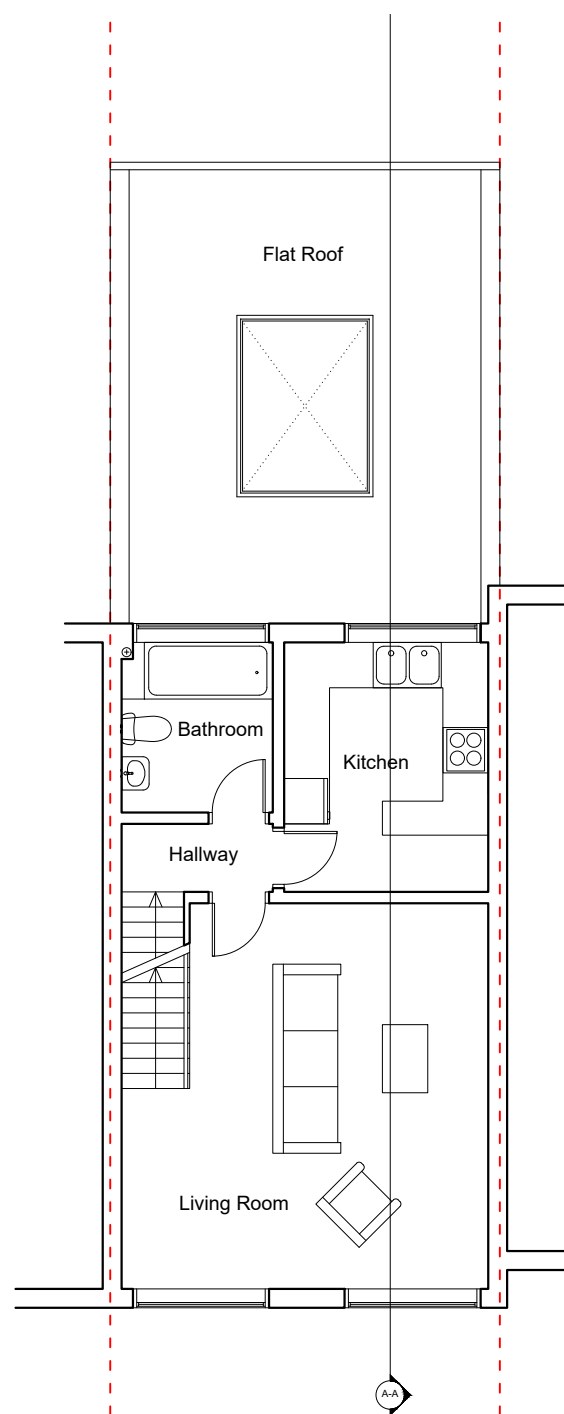


First floor plan as proposed

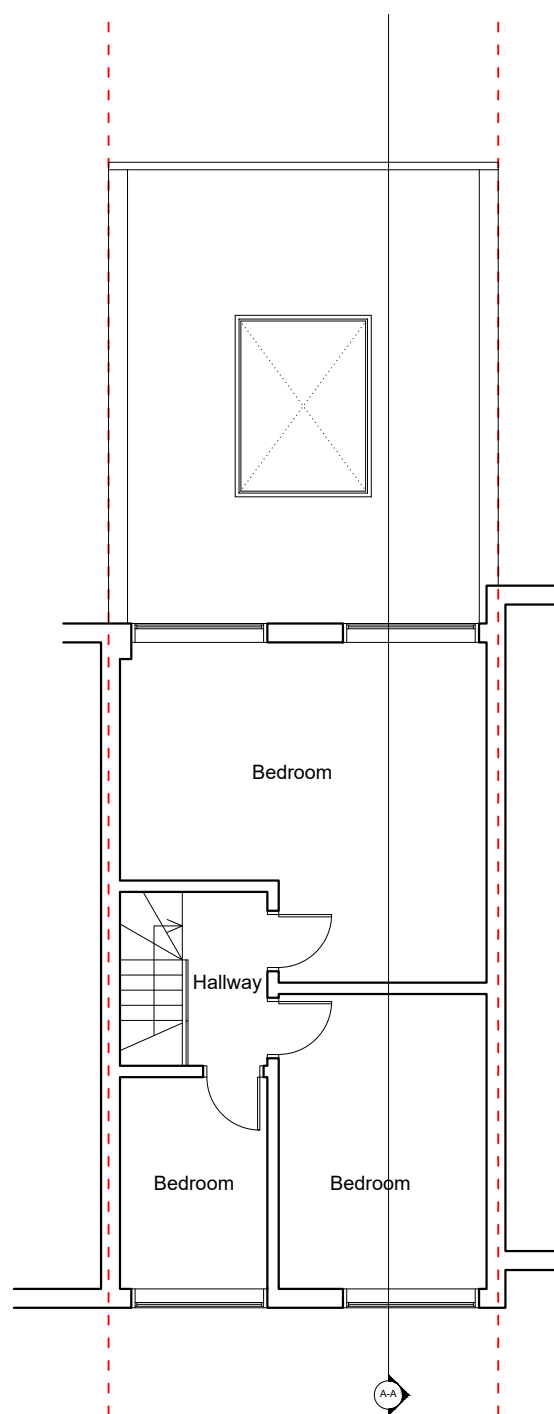

Second floor plan as proposed

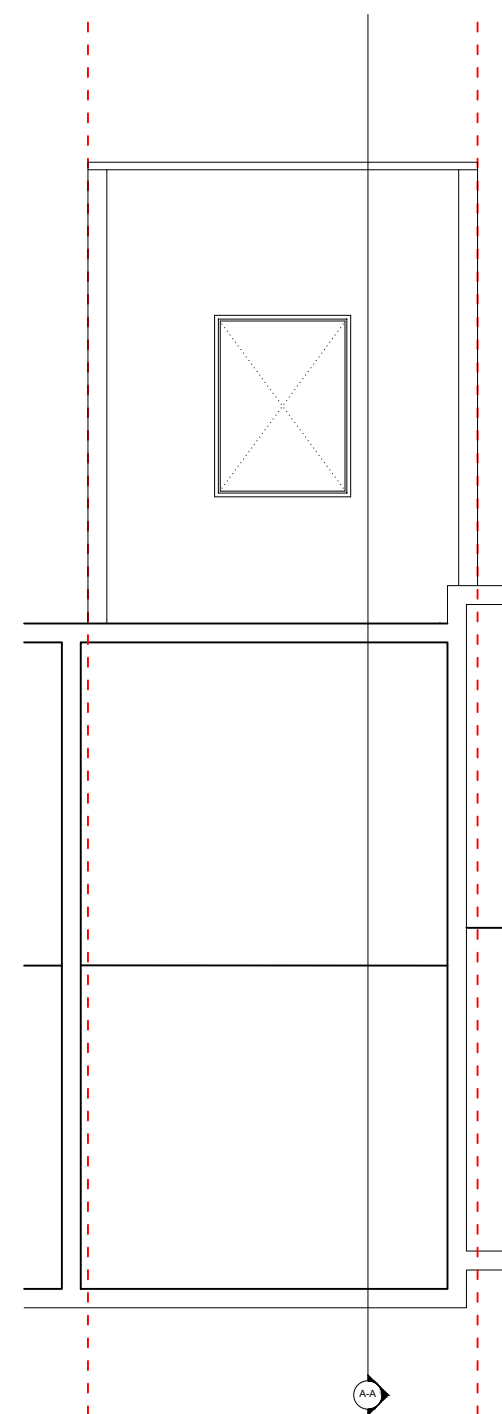

Roof plan as proposed

 

FOR PLANNING PURPOSES ONLY. NOT FOR CONSTRUCTION OR BUILDING REGULATION

All dimensions to be checked on site before any works commence.

This drawing is the copyright of Jamie Sleep Design Limited and shall not be copied, used or reproduced in anyway without prior written consent.

Shadeen Rose
41 Oakfield Gardens
N18 1NY

CLIENT

167-311

DWG NO.

Plans as proposed

TITLE

06 Feb 2024

DATE

1:100@A3

SCALE

JS

DRAWN

PRIOR APPROVAL

STAGE

MOMENTUM
ARCHITECTURE