



PLAN FOR INTERIOR WORKS

Existing Floor Plan

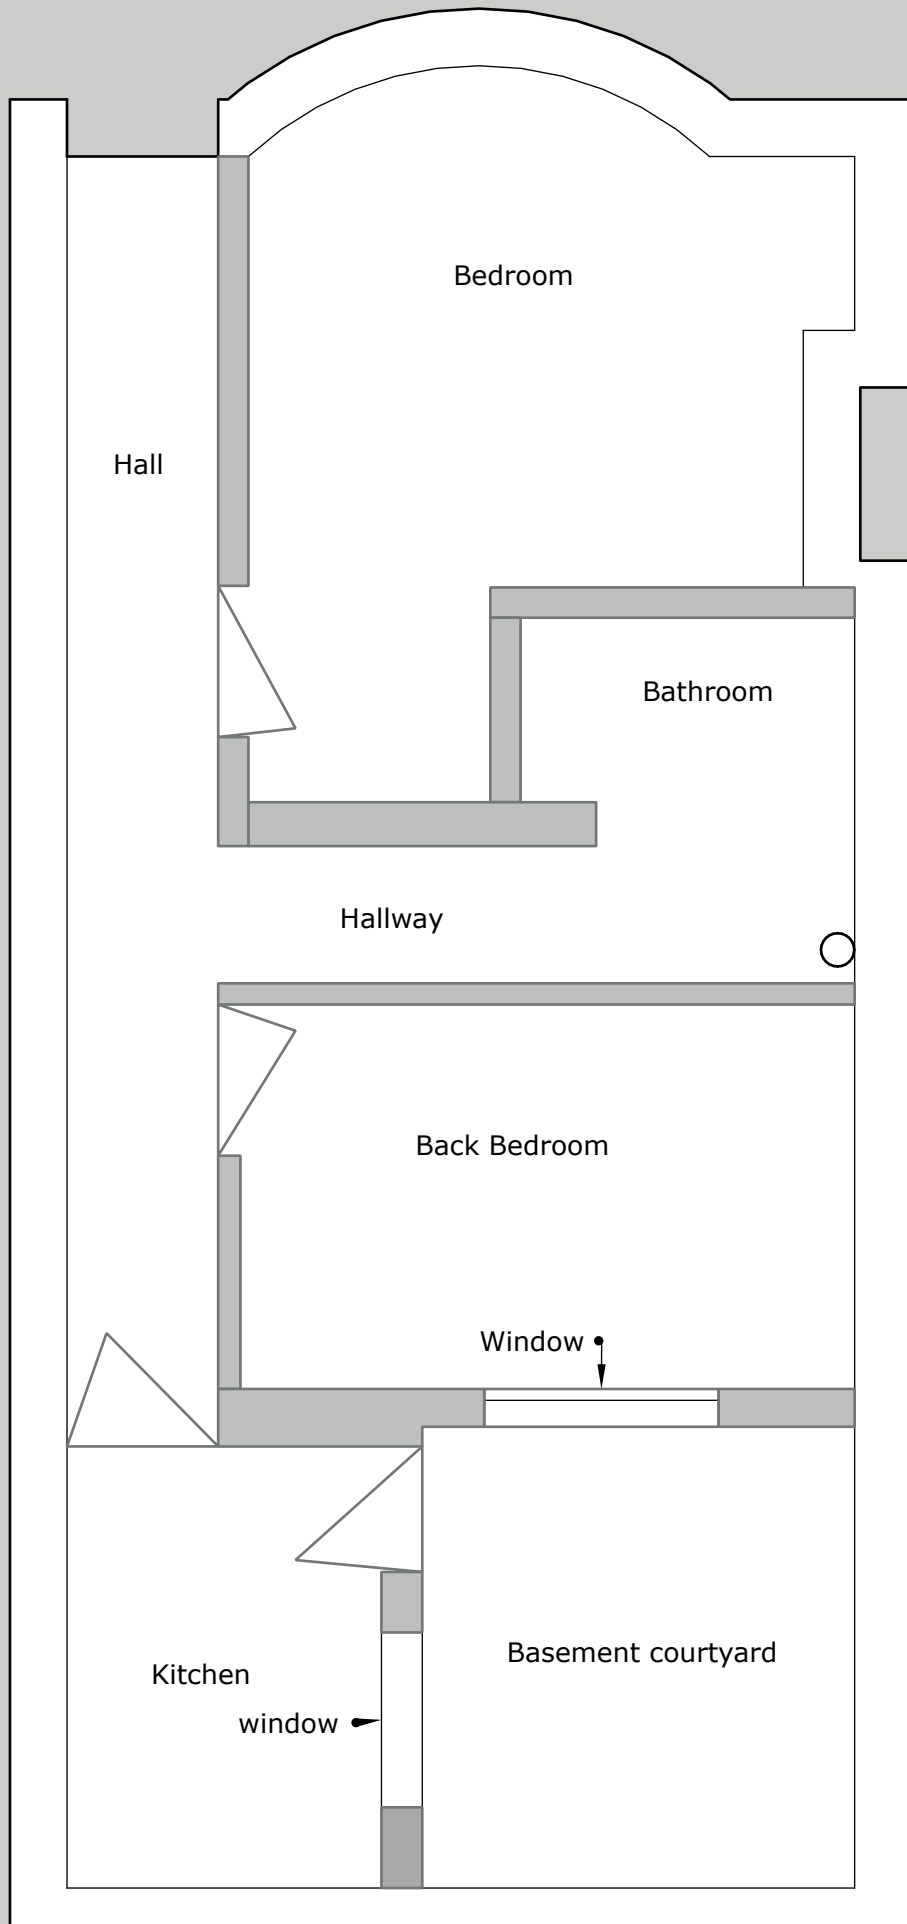

Proposed Floor Plan

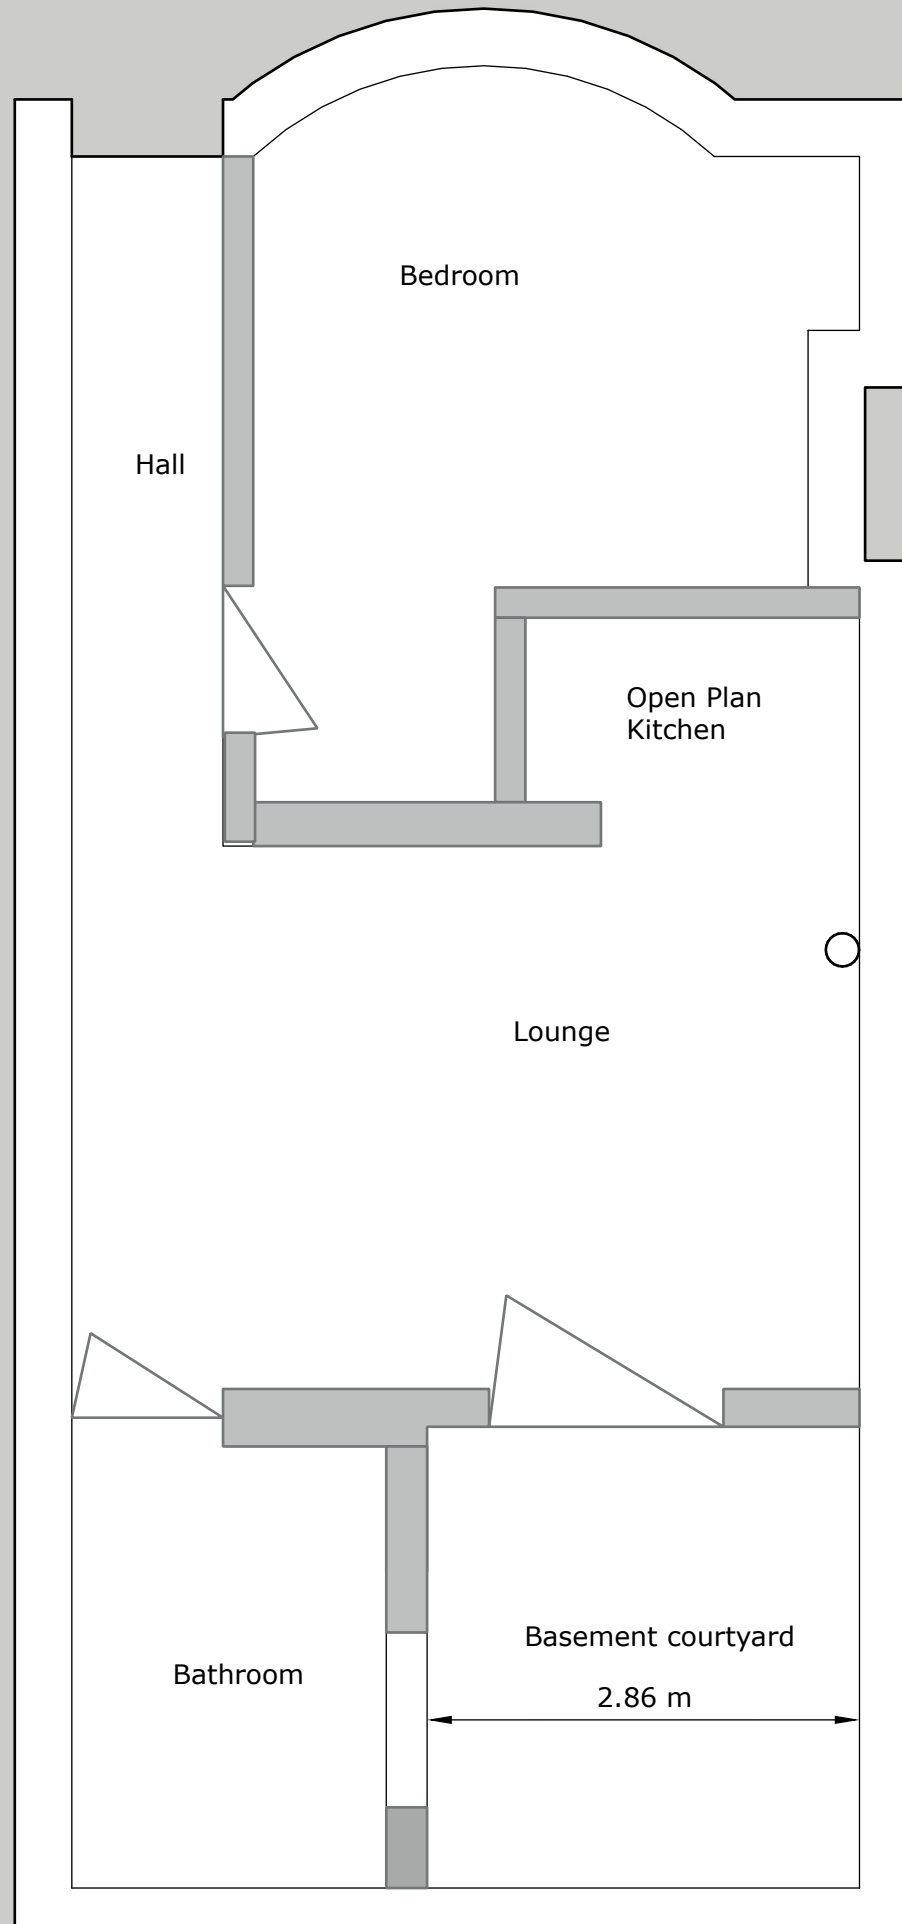

Scope of Works

Interior:

Relocate bathroom to where the existing kitchen is
Relocate kitchen to where the existing bathroom is

Removal of 2 x interior stud walls:
Central hallway stud wall to be removed
Back bedroom stud wall to be removed

Decor:

Floors
Replace old carpet with Oak laminate wood flooring in : hall, bedroom, lounge / open plan kitchen
Keeping tile surface in proposed bathroom

Walls:
Renewed paint on wall and ceiling

PLAN - existing and proposed floor plan

Prepared by: Dawn Banks

Address: Basement Flat (flat 1), 25 Upper Rock Gardens, Kemptown

Paper size: A3

SCALE: 1:50

Scale Bar:

