


101 Proposed Lower Ground Floor
Scale: 1:100

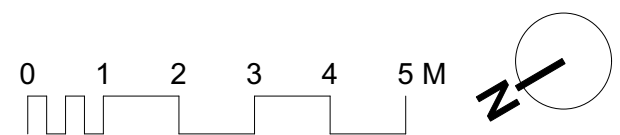

© All information contained within this document remains copyright of Architecture Landscape Urbanism Ltd and shall not be reproduced without prior consent.

- (1) Do not scale from drawings - use written dimensions only.
- (2) All dimensions are in millimeters unless noted.
- (3) All dimensions shall be verified on site before proceeding with the work.
- (4) Architecture Landscape Urbanism Ltd shall be notified of any discrepancies.
- (5) Engineer to specify all structural information.

| | | | |
|---|------|------------|----------------------|
| | | | |
| | | | |
| | | | |
| | | | |
| B | FNMA | 11/01/2024 | Planning Application |
| A | FNMA | 18/12/2023 | Planning App |

mail | fergus@archlandurb.co.uk
 tel | 07975660833
 post | 17 Barrington Close
 Oxford OX3 7AX
 web | www.archlandurb.com

Client
P Simpson, R Adcock

| | | |
|--|----------|---------|
| Project Title | | |
| 28 Wilbury Avenue, Hove BN3 6HS | | |
| Drawn Date | Drawn | Checked |
| 17/01/2024 | FNMA | FNMA |
| Scale | Status | |
| 1:100 | PLANNING | |

| | |
|---|----------|
| Drawing Title | |
| Proposed Lower Ground Floor Plan | |
| Drawing No. | Revision |
| ALU218 101 | B |