




Section A-A @ 1:100

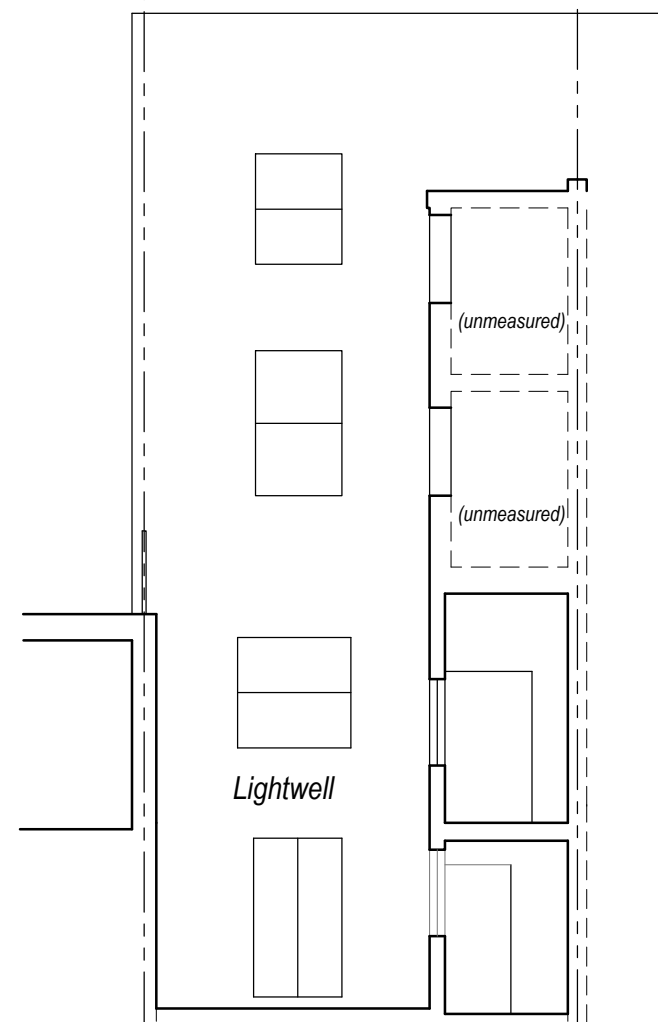

Section B-B @ 1:100

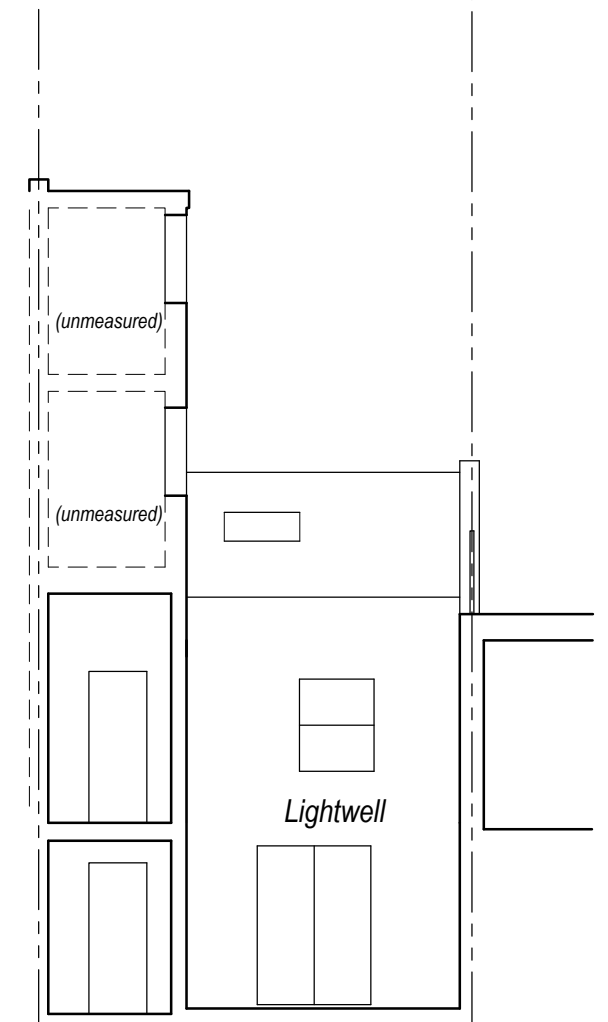

Section C-C @ 1:100

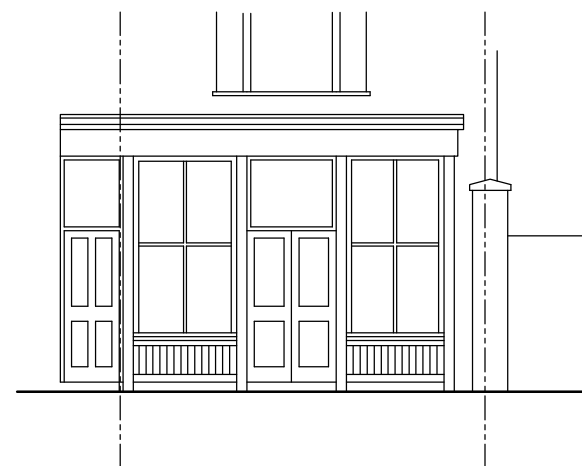

Front Elevation @ 1:100



Rev	Description	Date
Job Reference Conversion 1 Rock Street Brighton		Client Mr Lila
Drawing Title Existing Sections and Front Elevation		Drawing No ADC 1334/15 A
Date 13.02.24	Scale 1:100	Dwg Size A3
Plot Style ADCgreyscale	Drawn CW	Checked AD

All dimensions to be checked on site and do not scale from this drawing. This drawing should be approved by Local Authority Building Control or other appropriate checking authority prior to commencement of work. This drawing should not be reproduced without the prior consent of the author.

ADC Alistair Dodd
Consulting

Architectural Services

72a Beaconsfield Road . Brighton . East Sussex . BN1 6DD
Tel: 01273 669466
Email: info@adcbrighton.co.uk
www.adcbrighton.com