



Location Plan @ 1:1250  
 0 10 20 30 50m  
 Scale 1:1250

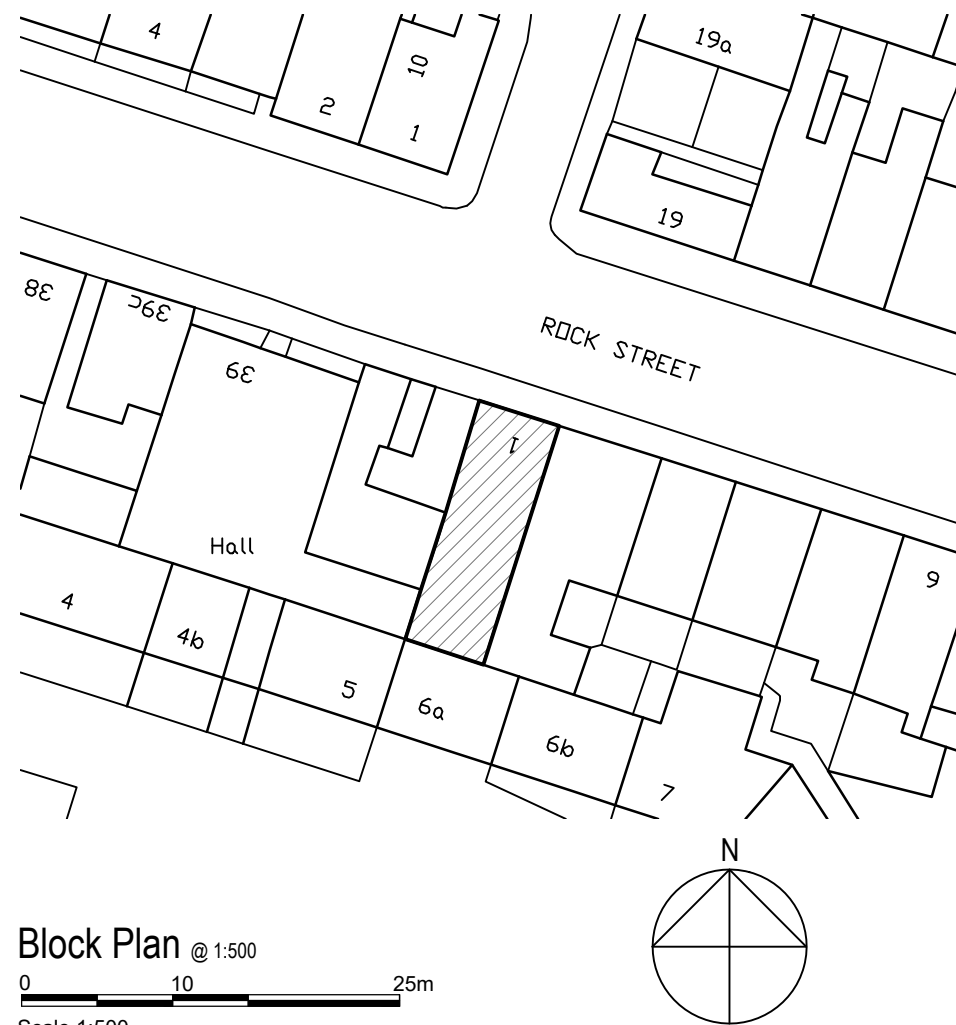

Block Plan @ 1:500  
 0 10 25m  
 Scale 1:500

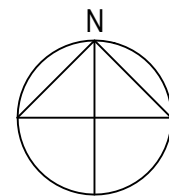

Rev	Description	Date
Job Reference		Client
Conversion 1 Rock Street Brighton		Mr Lila
Drawing Title		Drawing No      Rev
Site Plans		ADC 1334/LP
Date	Scale	Dwg Size
16.05.22	1:500/1250	A3
	Plot Style	Drawn
	ADC+red	CW
	Checked	AD

All dimensions to be checked on site and do not scale from this drawing. This drawing should be approved by Local Authority Building Control or other appropriate checking authority prior to commencement of work. This drawing should not be reproduced without the prior consent of the author.

**ADC** Alistair Dodd  
Consulting

Architectural Services

72a Beaconsfield Road . Brighton . East Sussex . BN1 6DD  
 Tel: 01273 669466  
 Email: info@adcbrighton.co.uk  
 WWW.adcbrighton.com