


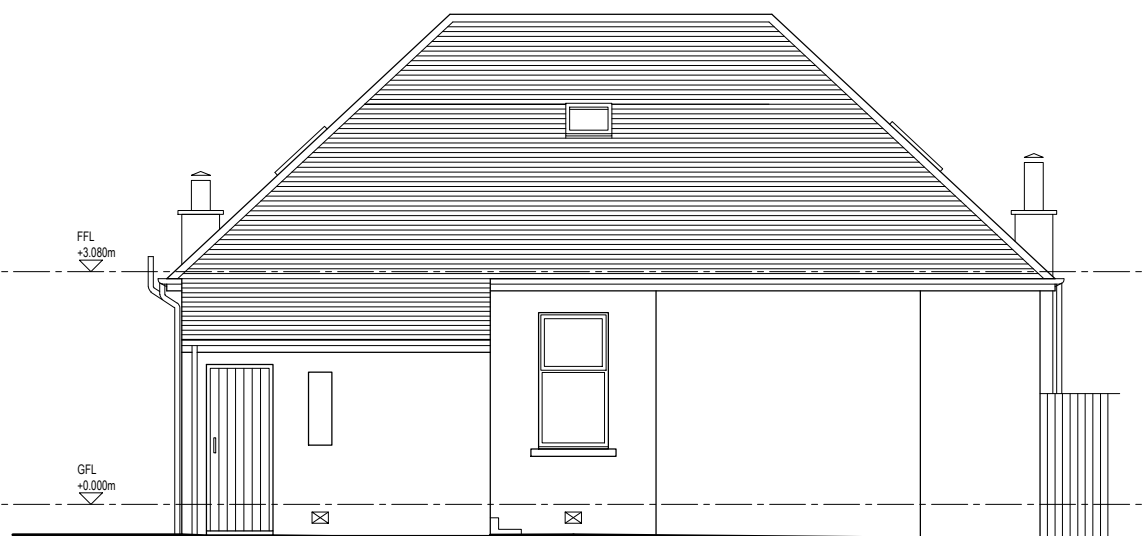


South West Elevation as Existing




South East Elevation as Existing



North East Elevation as Existing

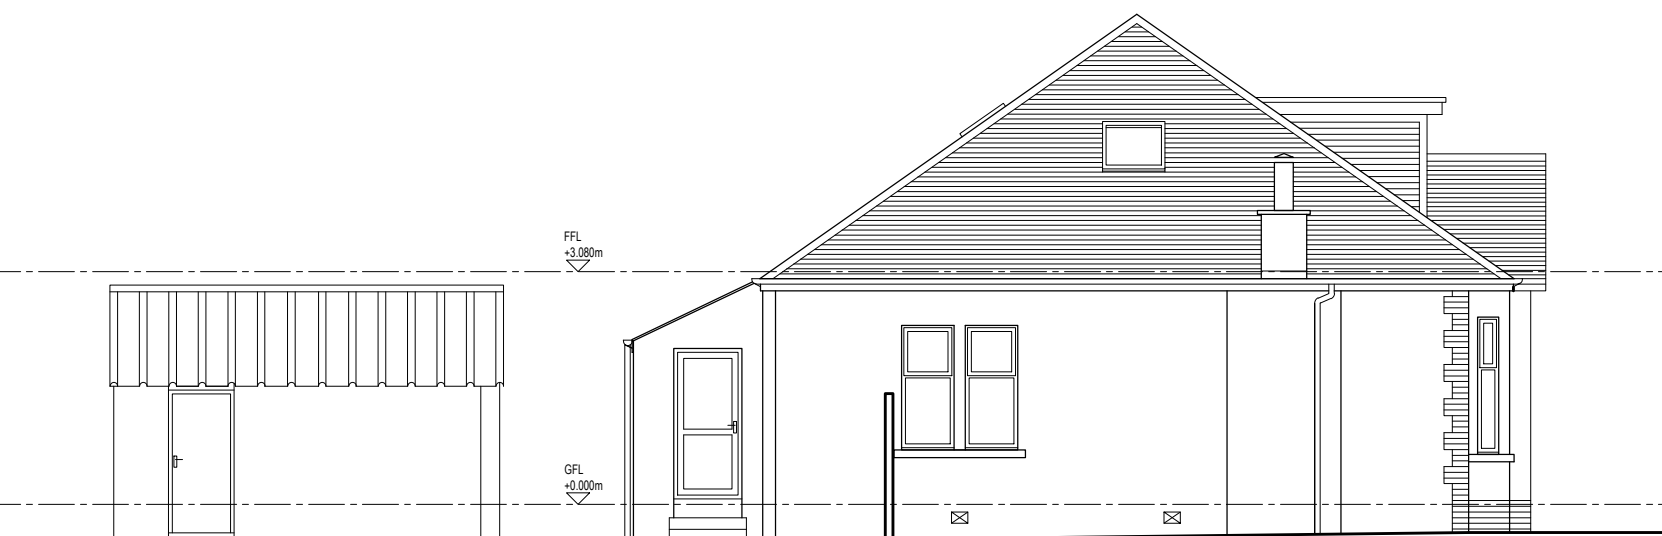

North West Elevation as Existing

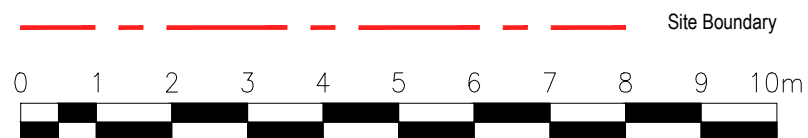

| rev   | description | date | drawn | project  | status              |                   |                |               |
|---|-------------|------|-------|--|---------------------|-------------------|----------------|---------------|
|   |             |      |       | Extension and Alterations to,<br>23 Beaufort Drive, Kirkintilloch, G66 1AX   | <b>planning</b>     |                   |                |               |
|   |             |      |       | Elevations as Existing   |                     | job number<br>770 | drawing<br>330 | revision<br>. |
|   |             |      |       | client<br>Mr & Mrs Munro   | scale<br>1:100 @ A3 | date<br>12.02.24  | drawn<br>ic    |               |
| <small>Do not scale. Use figured dimensions only.<br/>Any discrepancies to be reported to the Architect.<br/>© cooganarchitects</small> |             |      |       | <b>cooganarchitects</b><br>The Whisky Bond, 2 Dawson Road, Glasgow, G4 9SS<br>t: 0141 374 0392<br>e: info@cooganarchitects.com<br>www.cooganarchitects.com |                     |                   |                |               |