
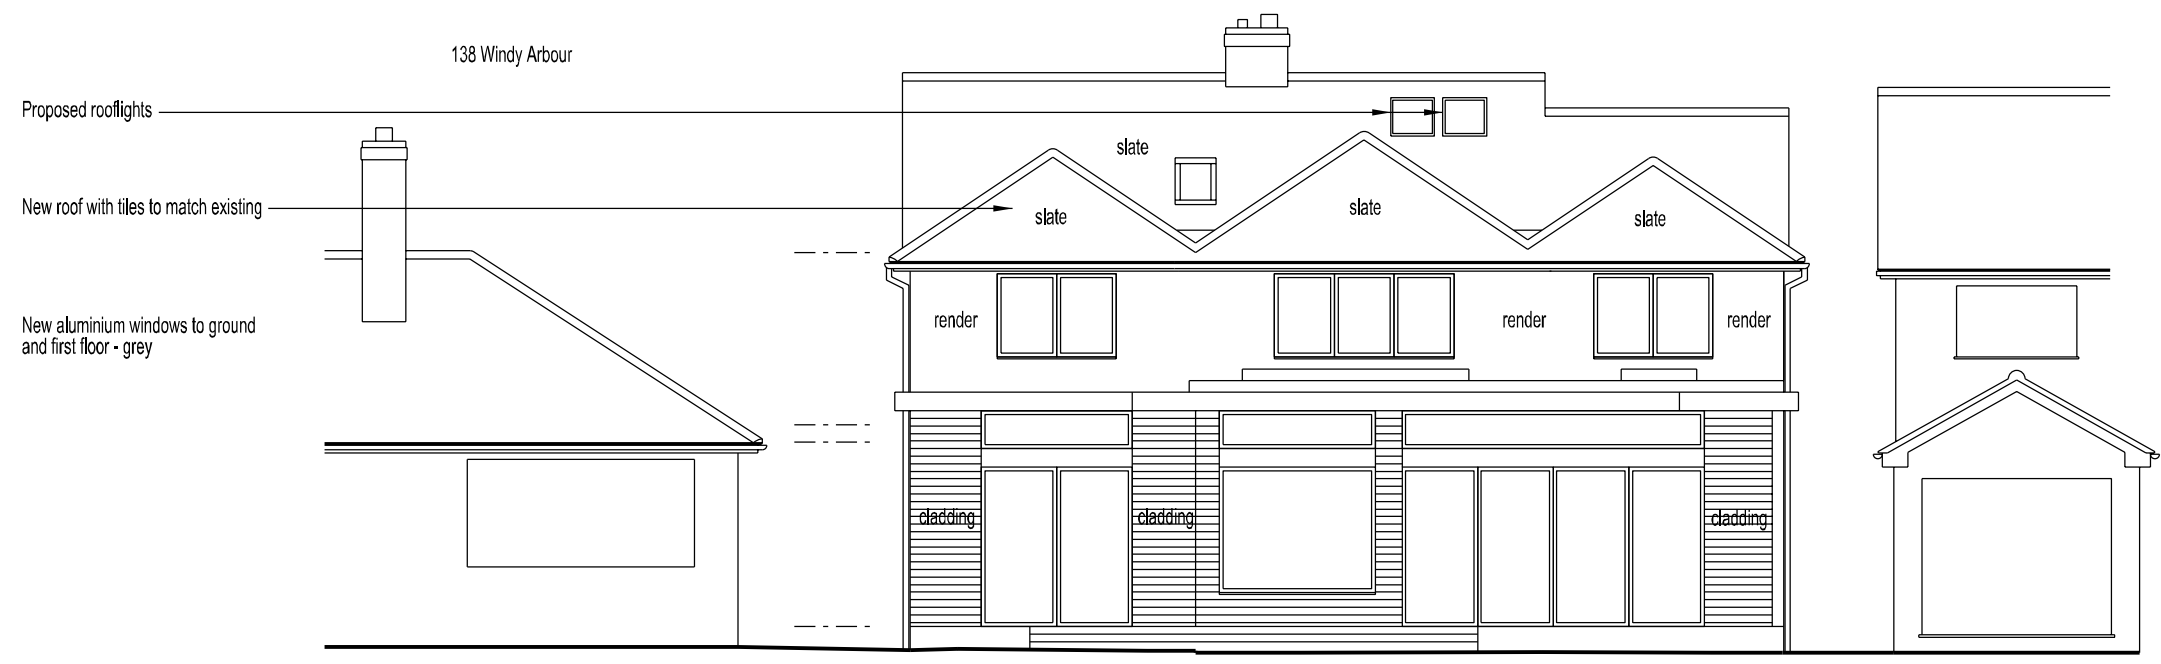



Proposed new roof covering to existing and extended roof:
Cembit Jutland Fibre Cement Slates 600 x 300mm in Graphite

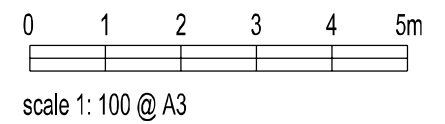

Proposed rear extensions (as approval W/23/0183)

REAR ELEVATION
Northeast

Proposed new roof covering to existing and extended roof:
Cembit Jutland Fibre Cement Slates 600 x 300mm in Graphite

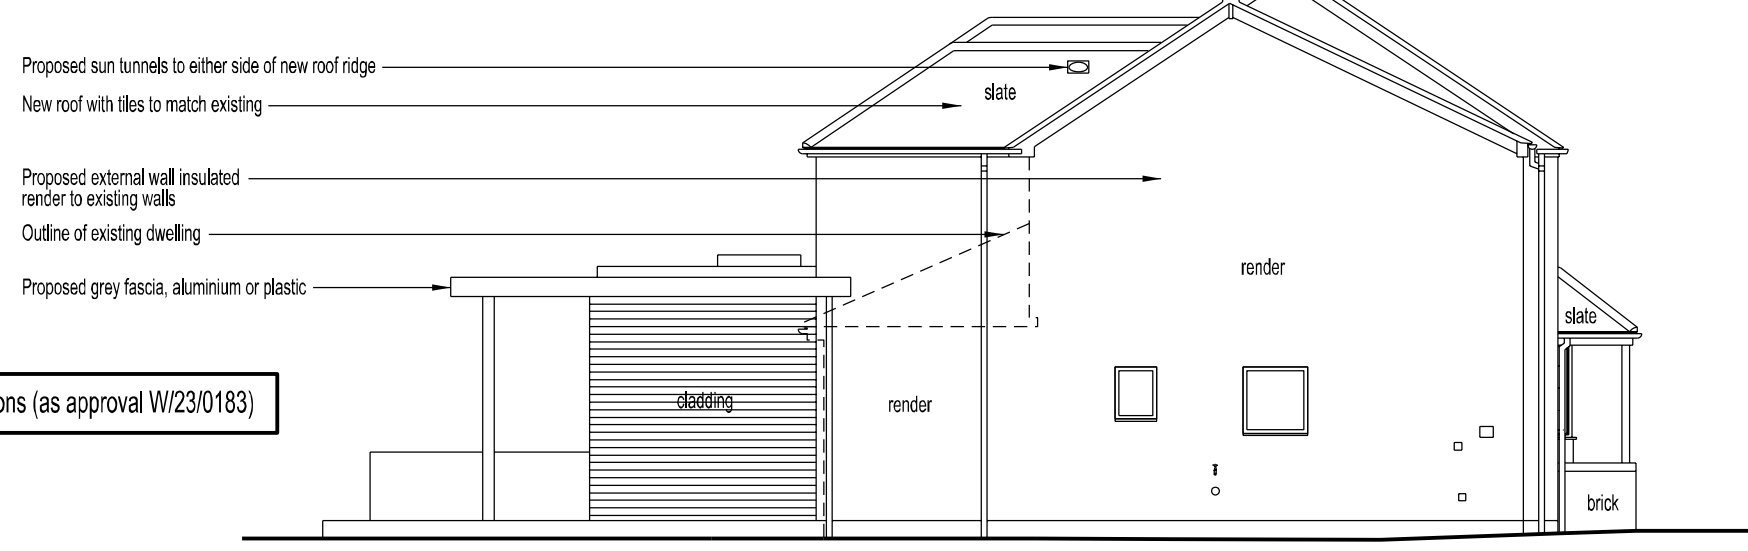

Proposed rear extensions (as approval W/23/0183)

SIDE ELEVATION
Northwest

Planning

Do not scale from drawing
Client must take own assurances on:
a) soil conditions including gradient of land
b) suitability of storm water drainage
c) trees and their affect on foundation design
d) position of main sewer / septic tanks

Drawing to be read in conjunction with Engineer's details
All workmanship to comply with British Standards and / or Code of Practice.
Drawing for planning purposes only
Contractor responsible for checking all dimensions and levels prior to commencement of work

Revision
-

Proposed Air Source Heat Pump and New Roof Covering
140 Windy Arbour Kenilworth
Client: Mr and Mrs Ashworth
Proposed Elevations 2 of 2

Status
Planning

Scale
1:100 @ A3

Date
February 2024

Drawing No.
280 P2 17

Drawn
JL

Amendment
-

Jeremy Lim Architect
68 Northumberland Road
Leamington Spa
Warwickshire
CV32 6HB

t 07904 029460
e info@jeremylim.co.uk
www.jeremylim.co.uk