


scale 1: 100 @ A3



REAR ELEVATION  
Northeast

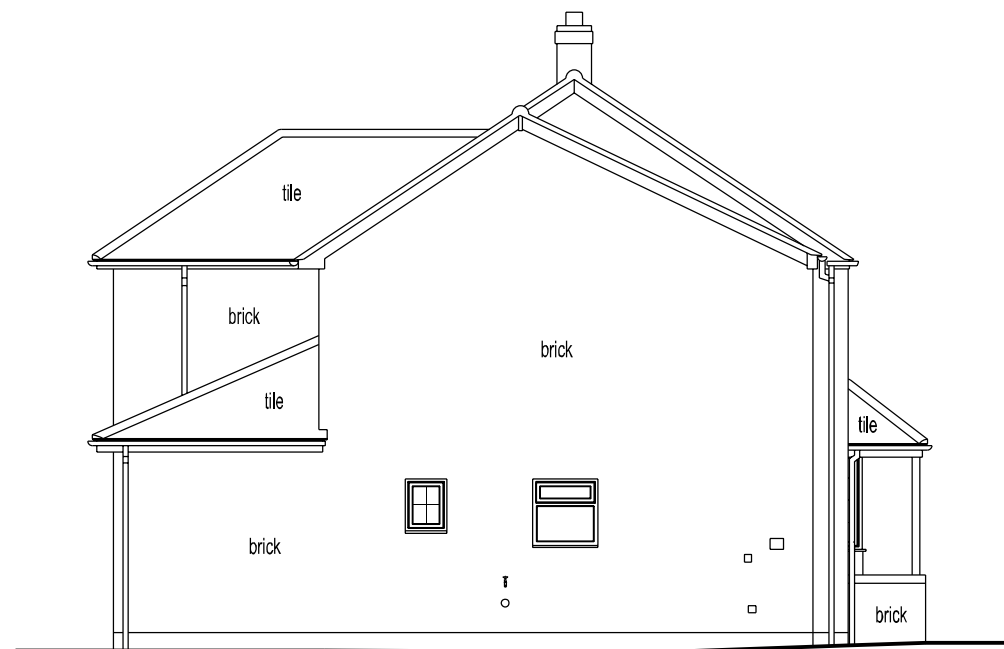

SIDE ELEVATION  
Northwest

**Planning**

Do not scale from drawing  
Client must take own assurances on:  
a) soil conditions including gradient of land  
b) suitability of storm water drainage  
c) trees and their affect on foundation design  
d) position of main sewer / septic tanks

Drawing to be read in conjunction with Engineer's details  
All workmanship to comply with British Standards and / or  
Code of Practice.  
Drawing for planning purposes only  
Contractor responsible for checking all dimensions and  
levels prior to commencement of work

Revision  
-

**Proposed Air Source Heat Pump and New Roof Covering**  
140 Windy Arbour Kenilworth  
Client: Mr and Mrs Ashworth  
**Existing Elevations 2 of 2**

Status	Scale	Drawing No.
<b>Planning</b>	<b>1:100 @ A3</b>	<b>280 P2 07</b>
Date	Drawn	Amendment
<b>February 2024</b>	JL	-

**Jeremy Lim Architect**  
68 Northumberland Road  
Leamington Spa  
Warwickshire  
CV32 6HB

t 07904 029460  
e info@jeremylim.co.uk  
www.jeremylim.co.uk