
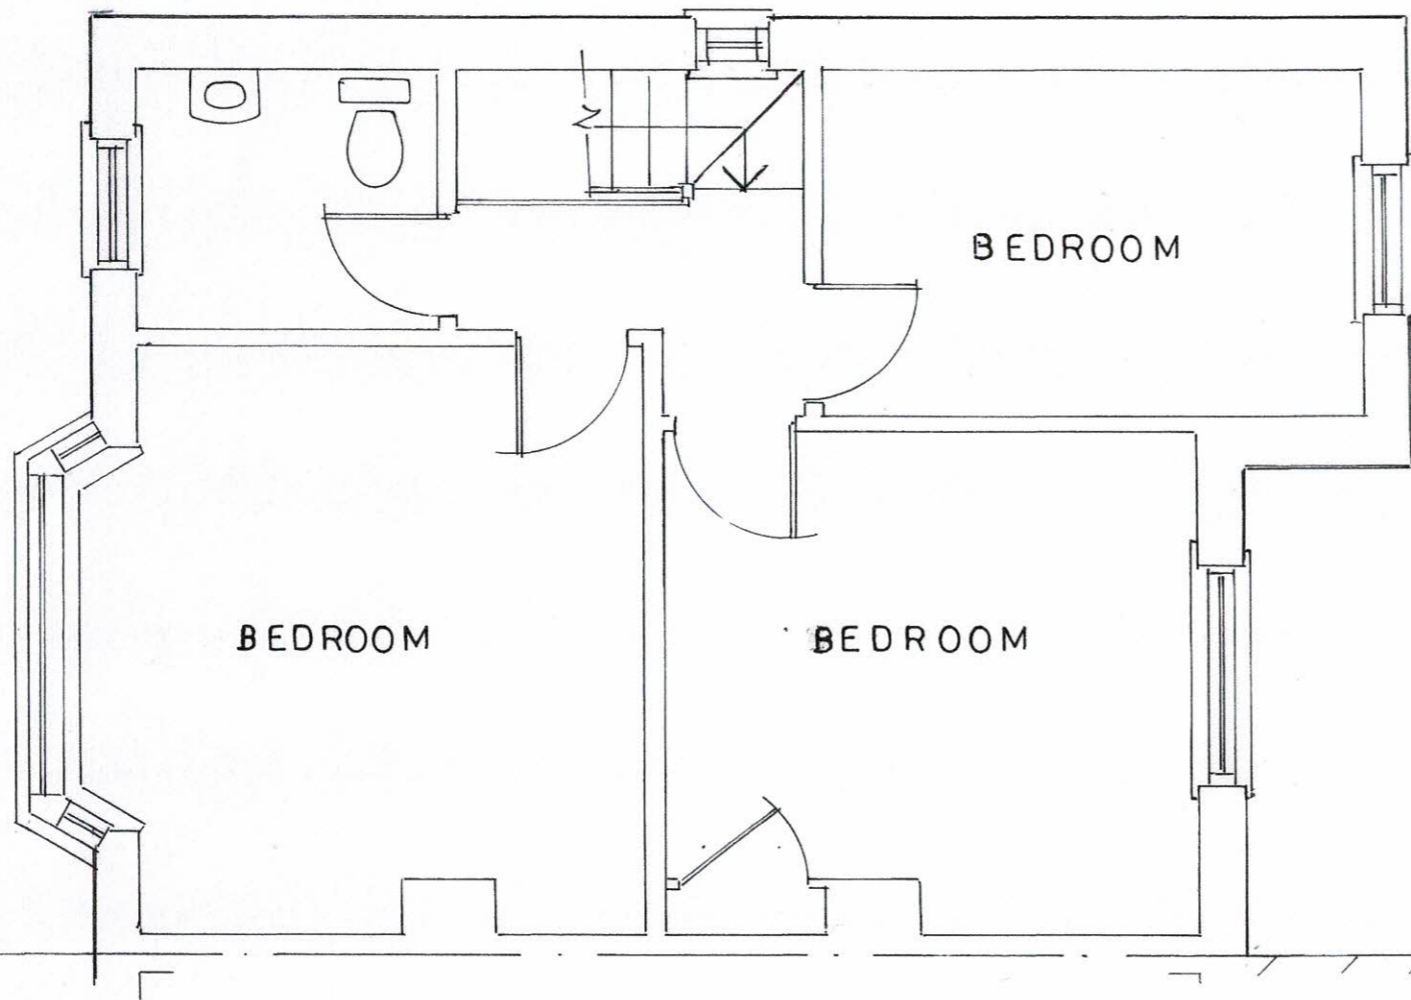


SCALE 1: 50

BL

 

EXISTING FIRST FLOOR PLAN