



SCALE 1:50

 

BL

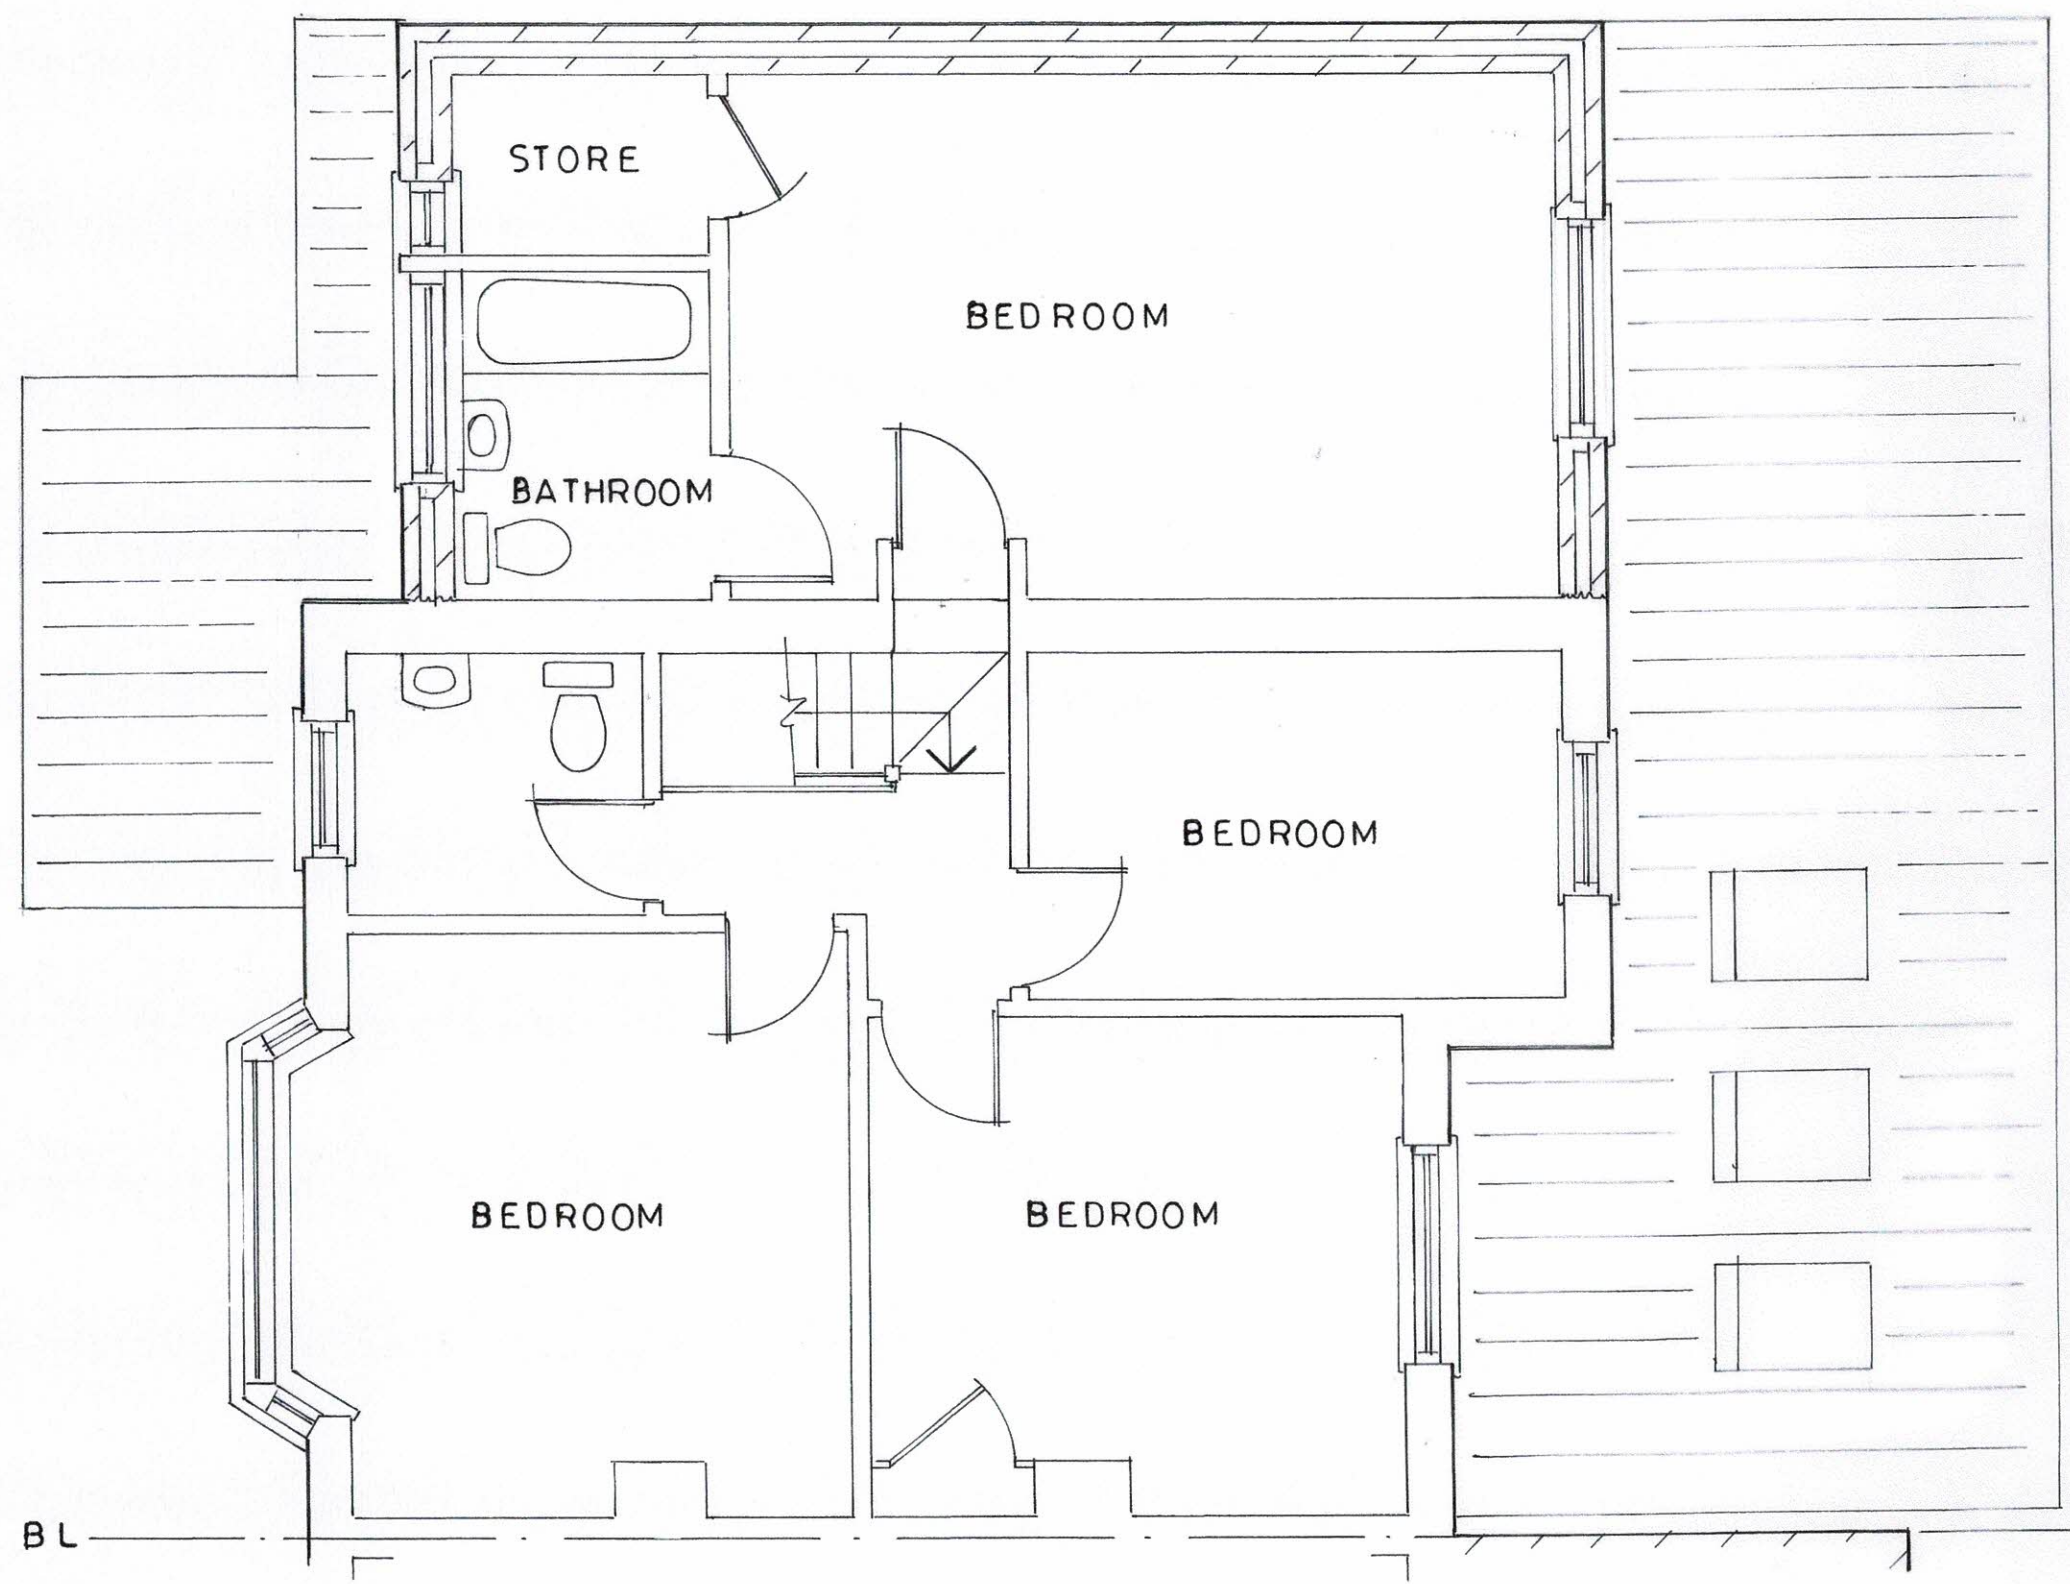

3400

PROPOSED FIRST FLOOR PLAN