
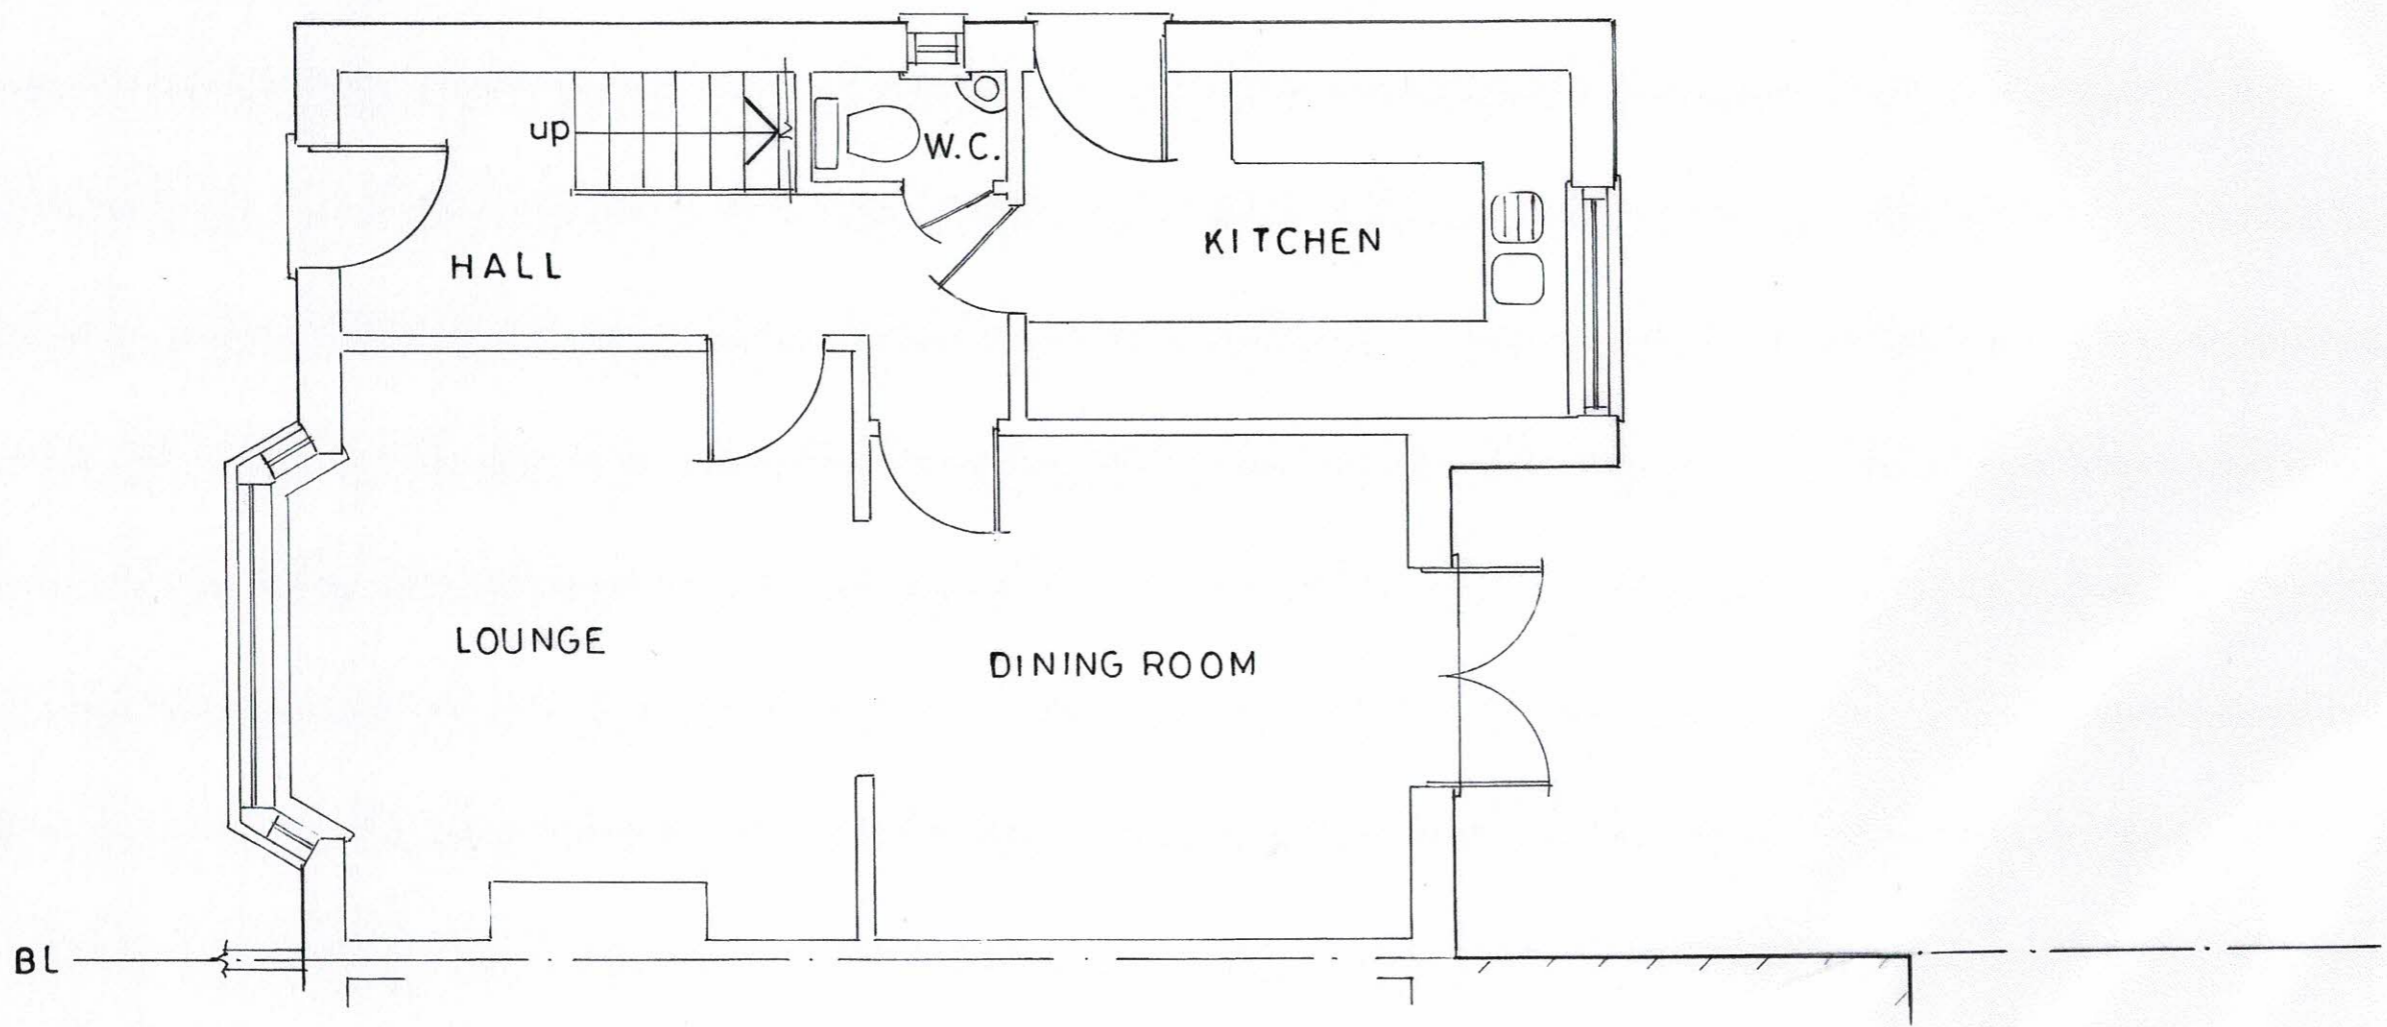


SCALE 1:50

 

EXISTING GROUND FLOOR PLAN