
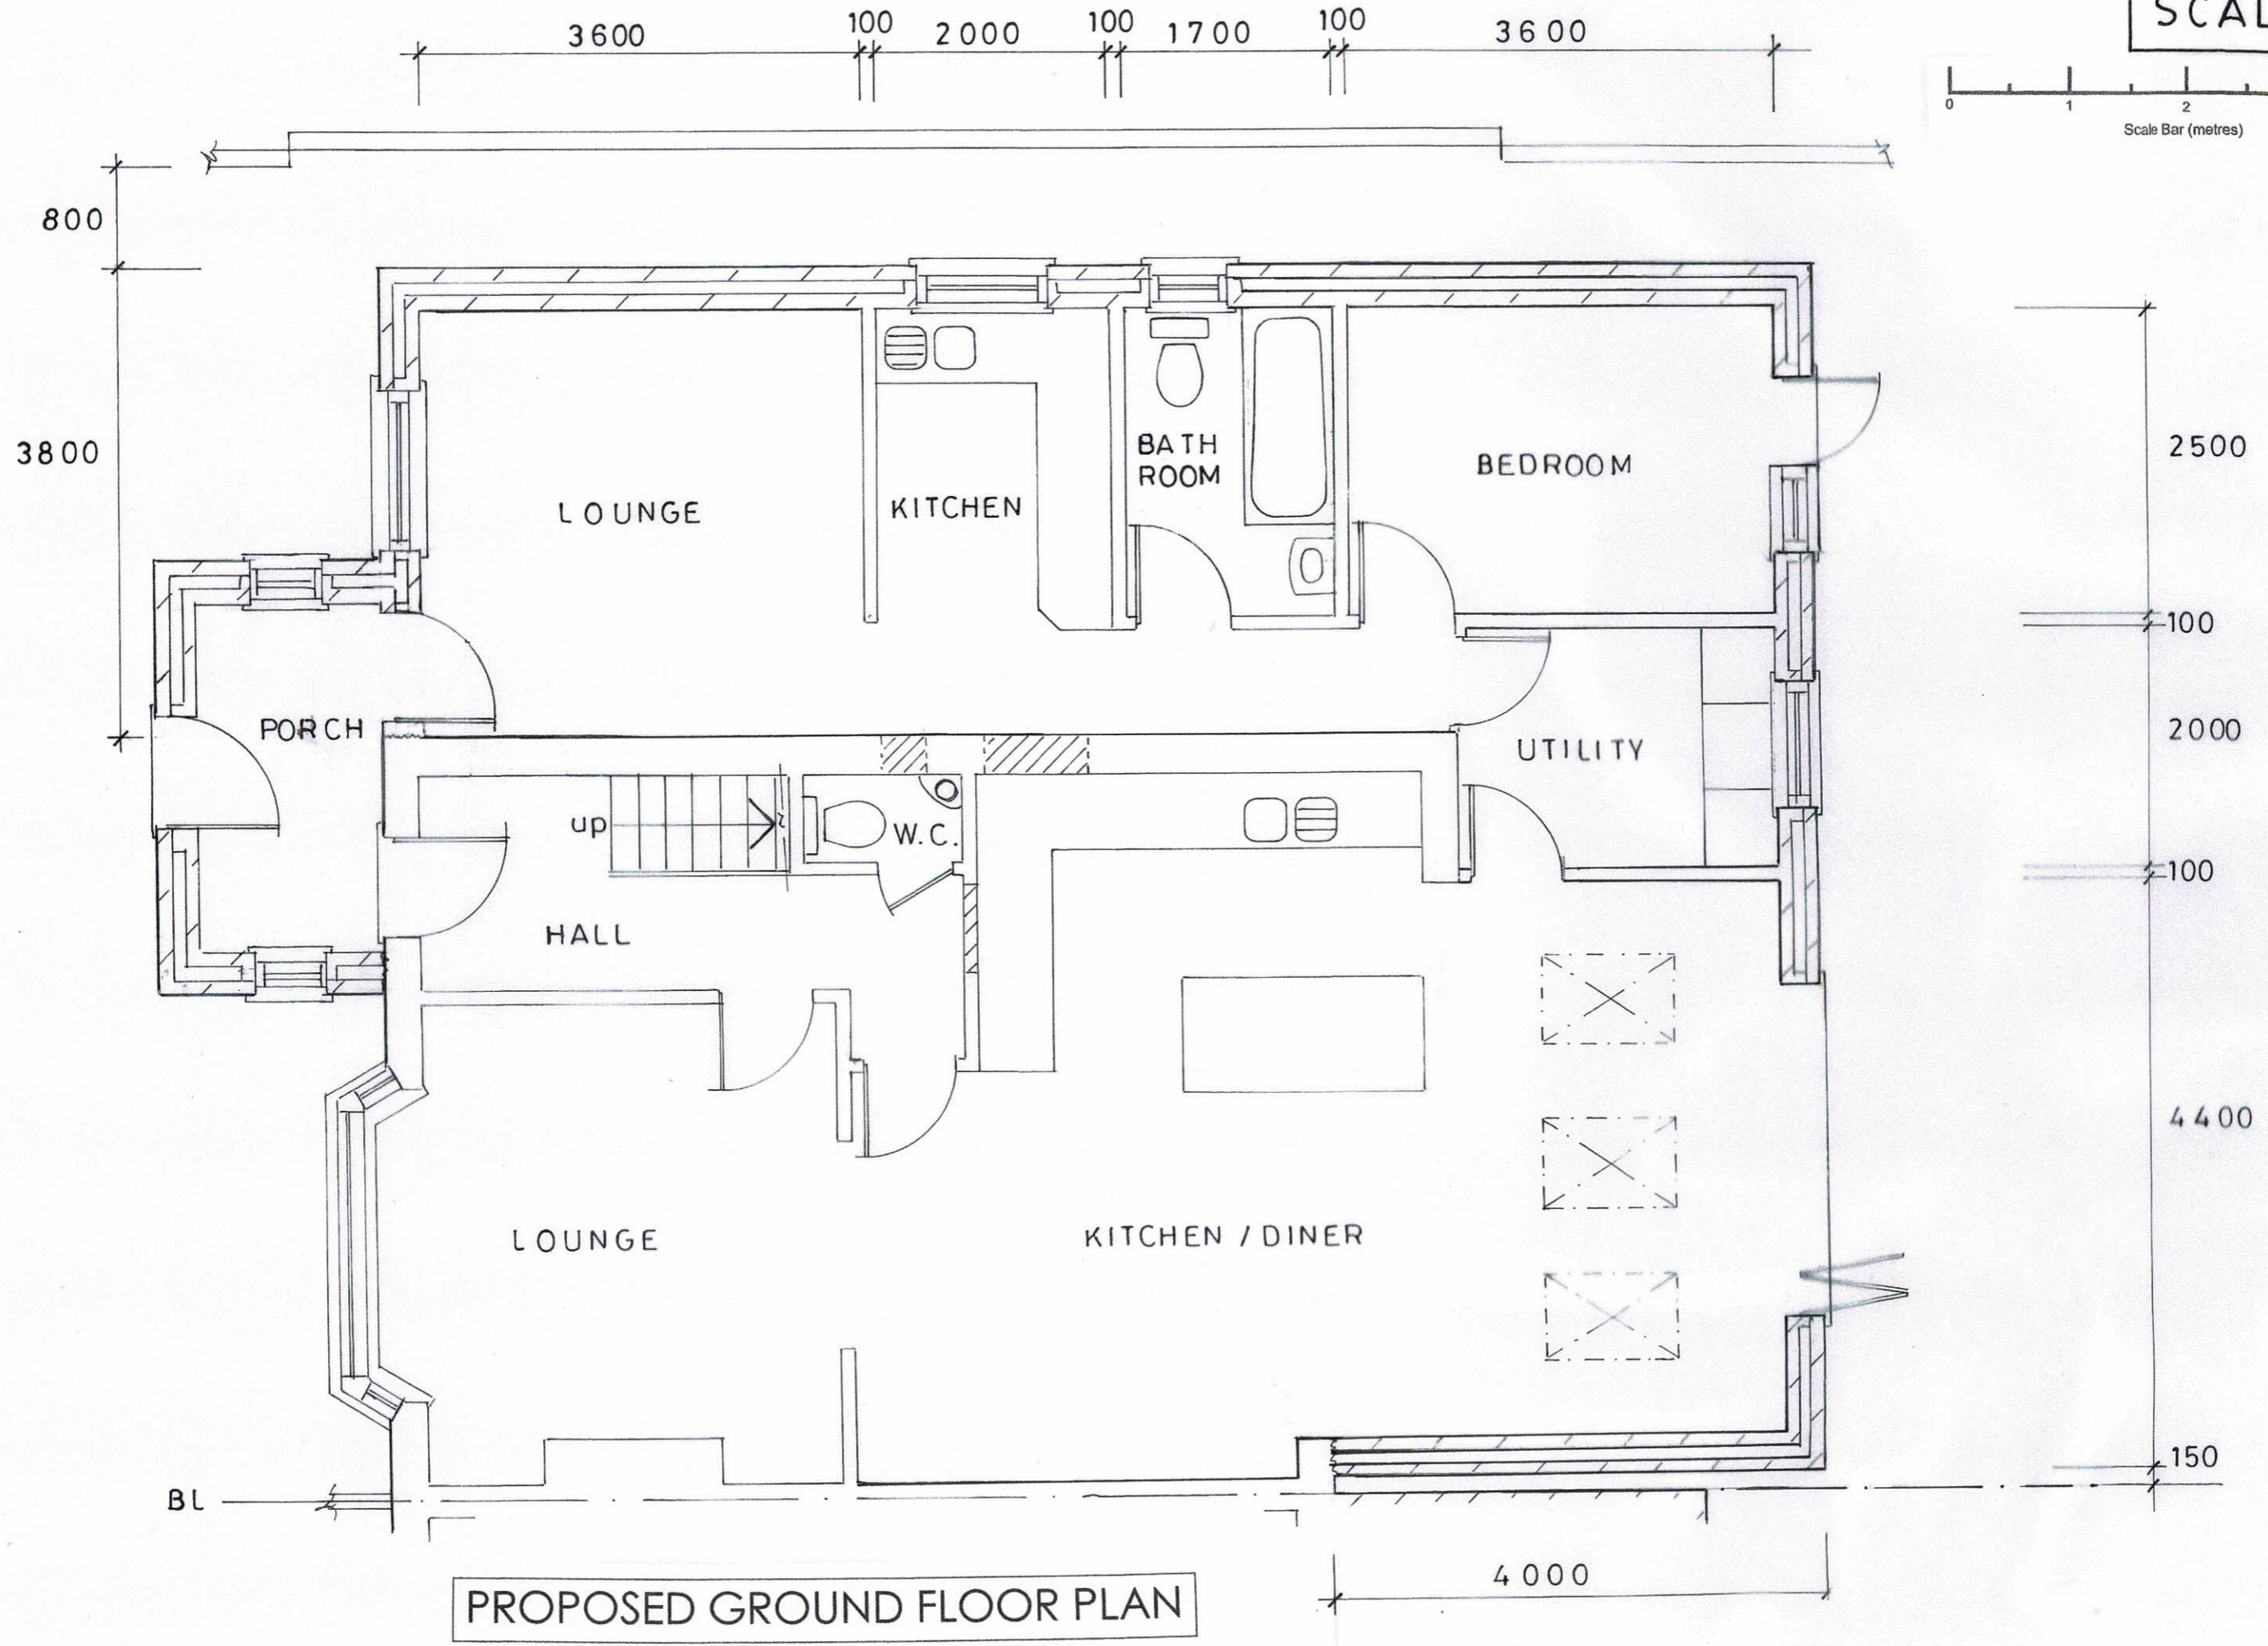


SCALE 1:50

 

PROPOSED GROUND FLOOR PLAN