



Proposed Front Elevation
(Scale 1:100)

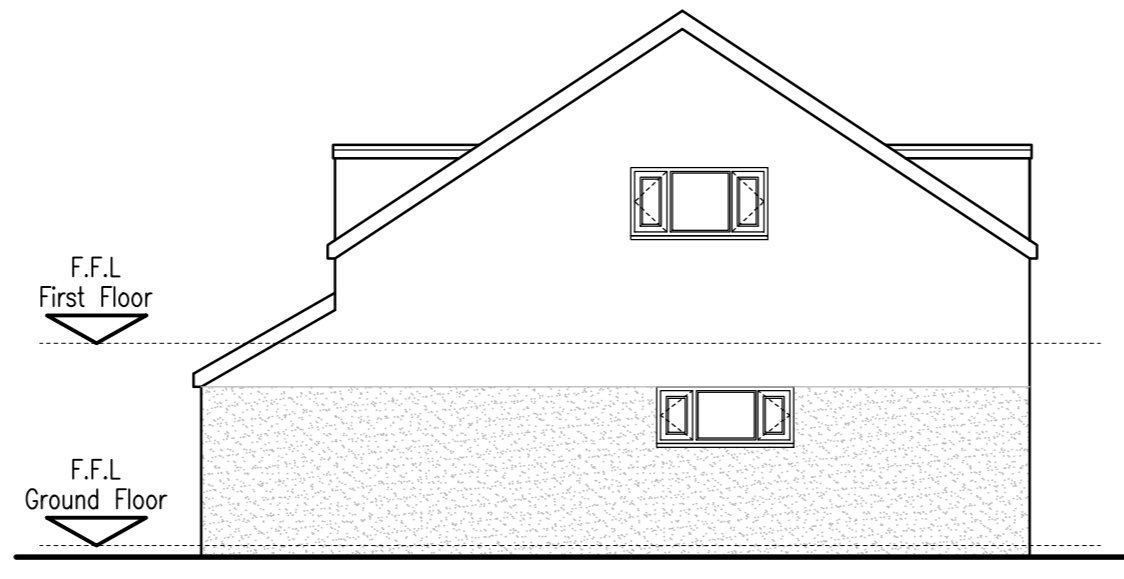


Proposed Side Elevation 1
(Scale 1:100)

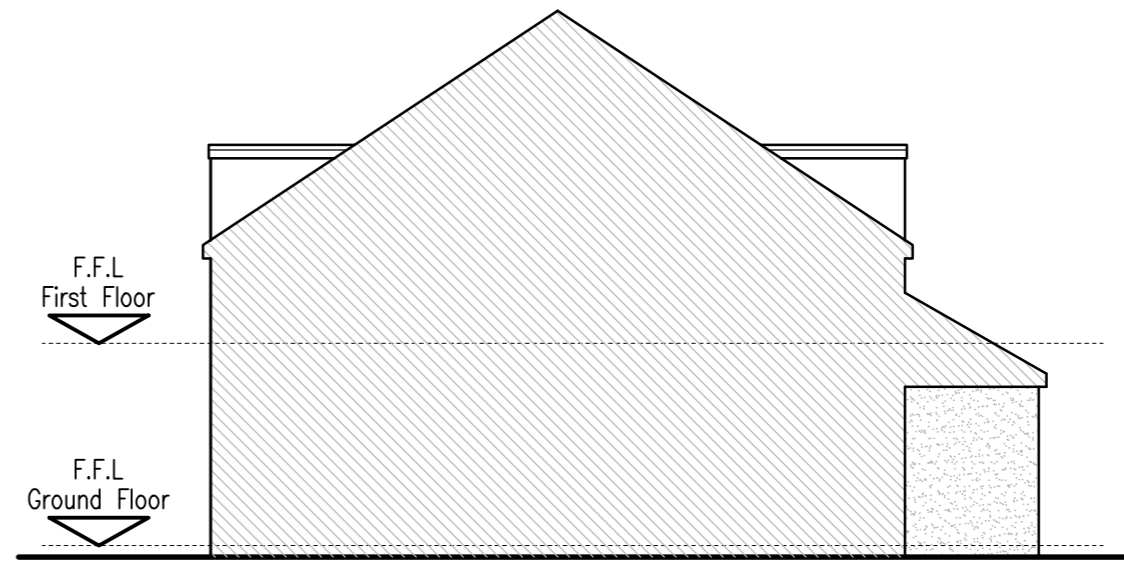


Proposed Side Elevation 2
(Scale 1:100)




Existing Front Elevation
(Scale 1:100)

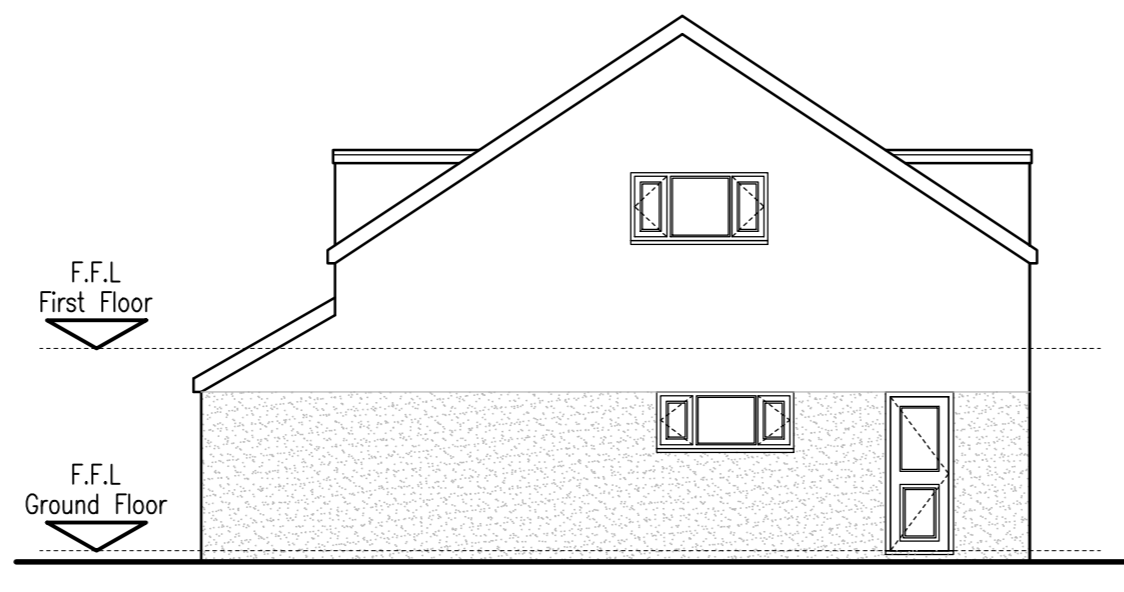


Existing Side Elevation 1
(Scale 1:100)

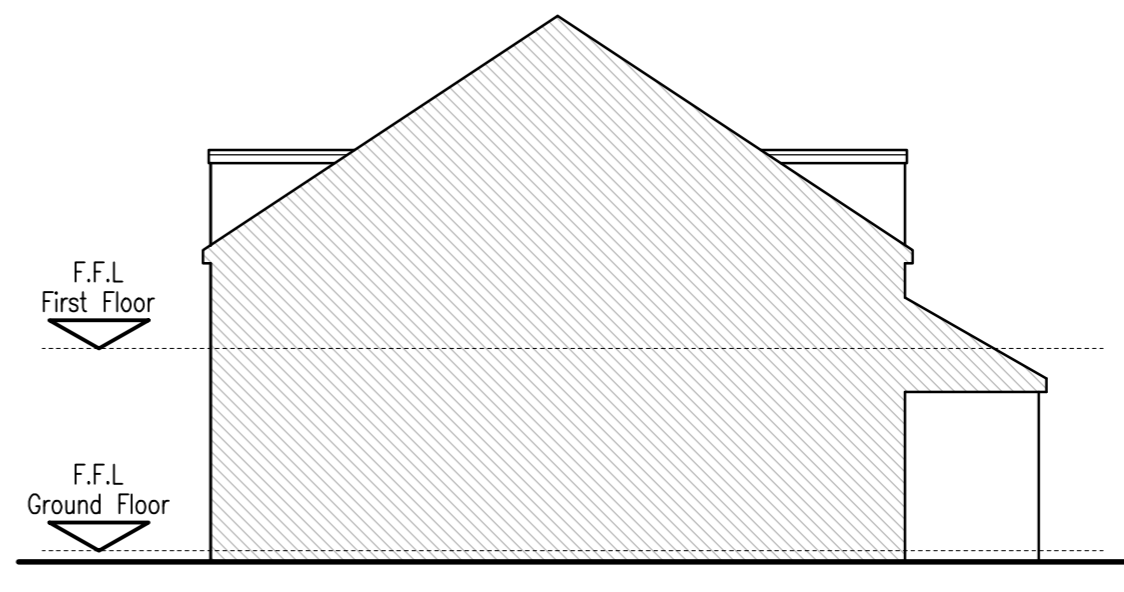


Existing Side Elevation 2
(Scale 1:100)

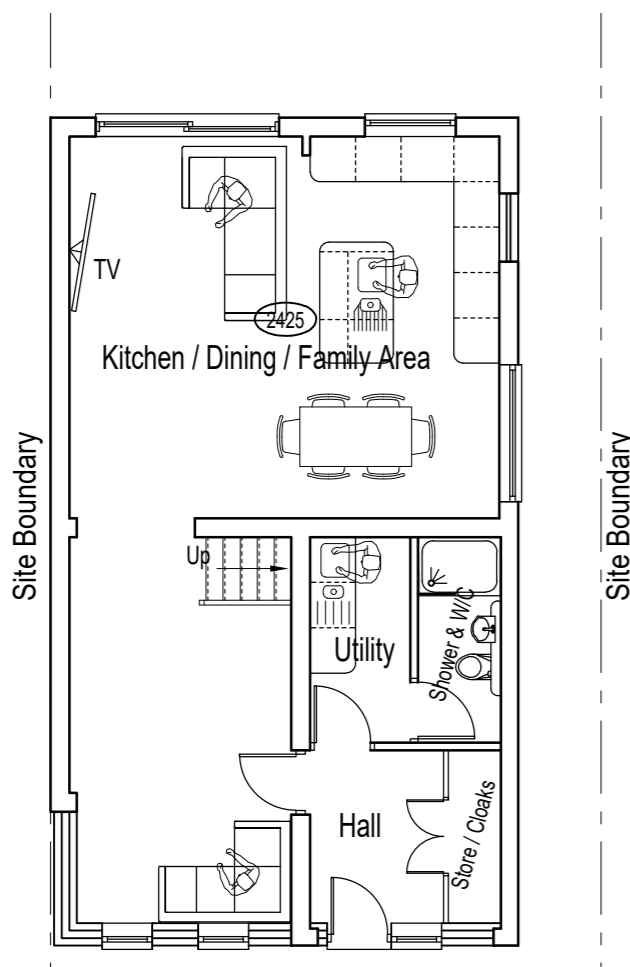


Proposed Ground Floor Plan
(Scale 1:100)

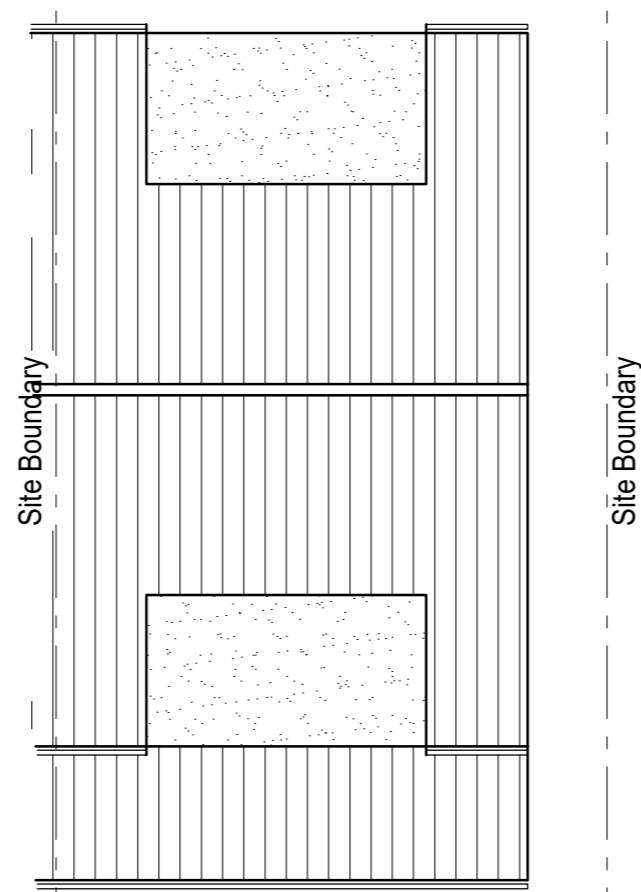


Proposed Roof Plan
(Scale 1:100)

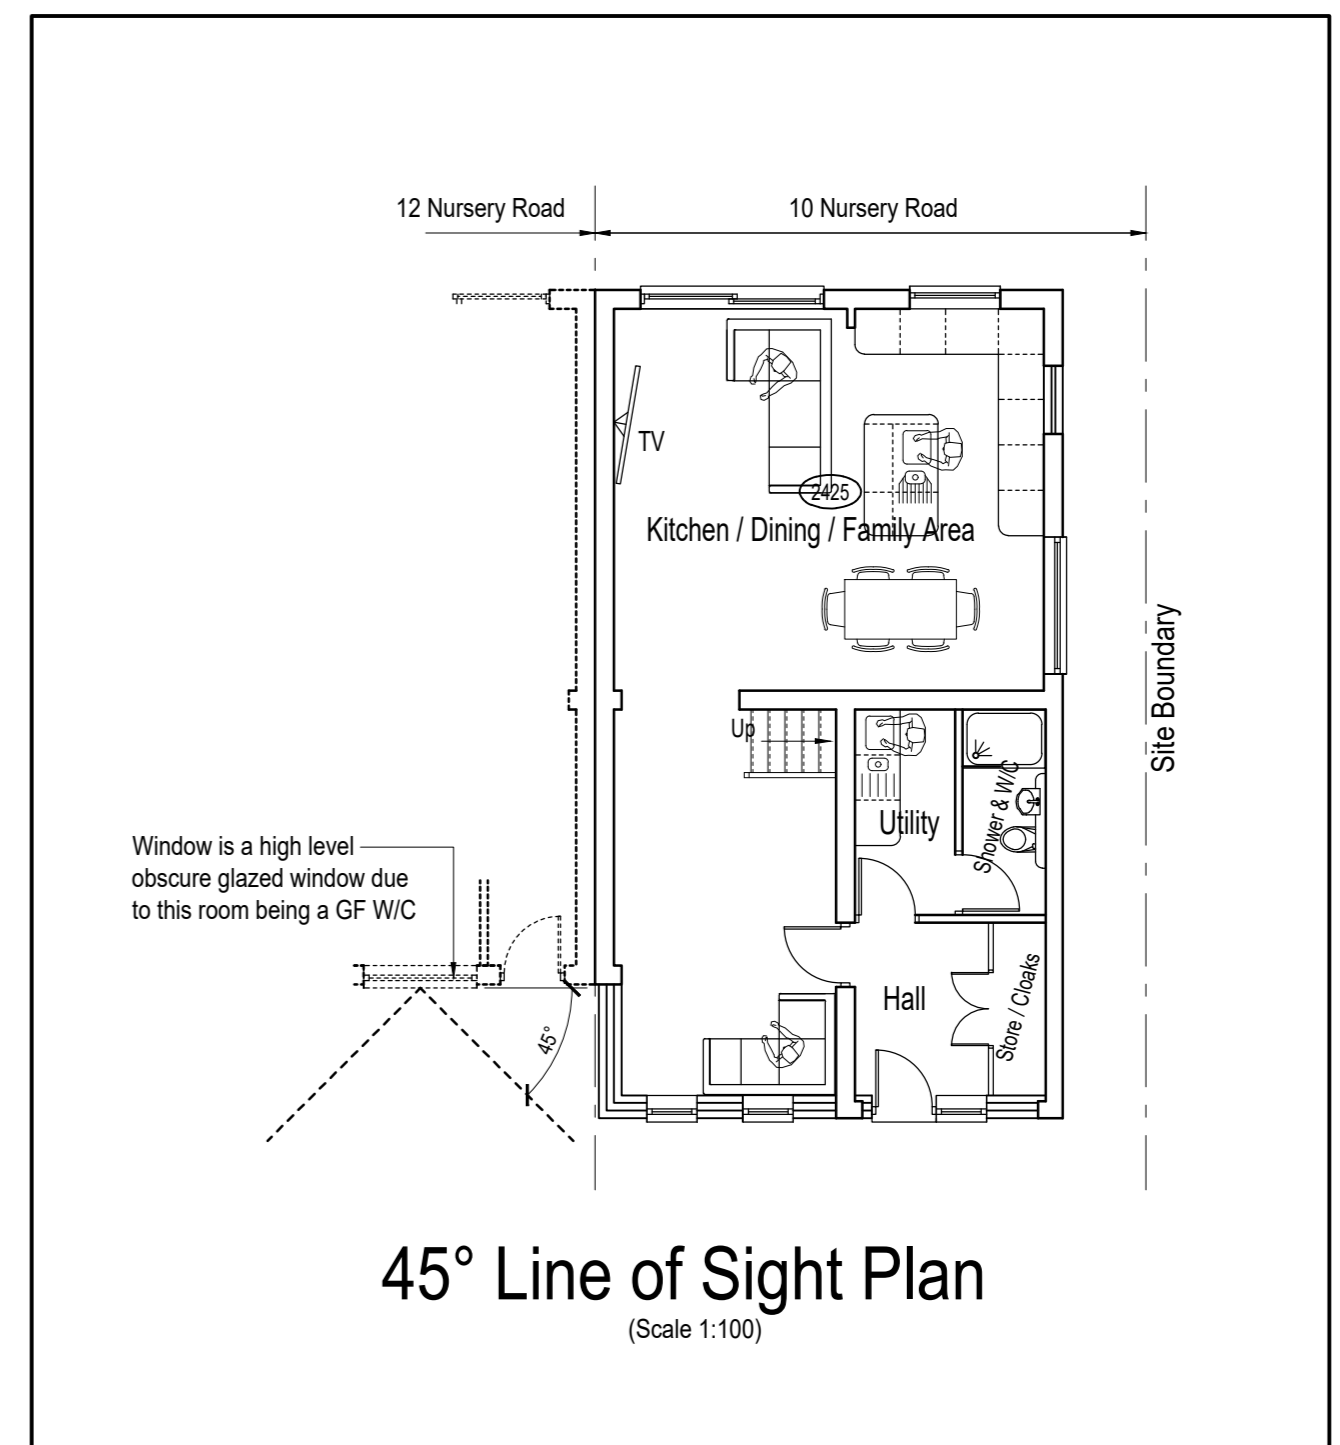


45° Line of Sight Plan
(Scale 1:100)

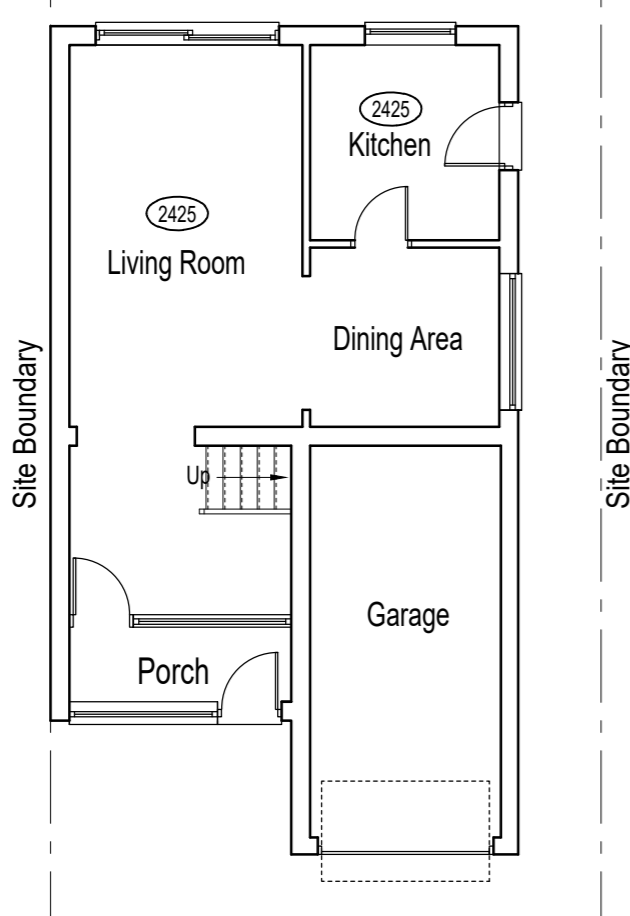


Existing Ground Floor Plan
(Scale 1:100)

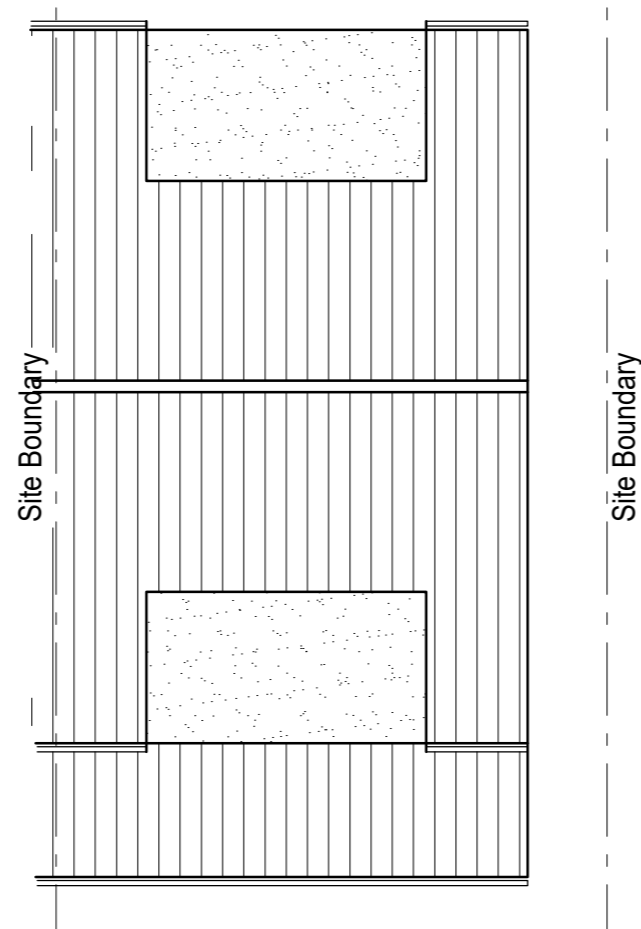

Existing Roof Plan
(Scale 1:100)

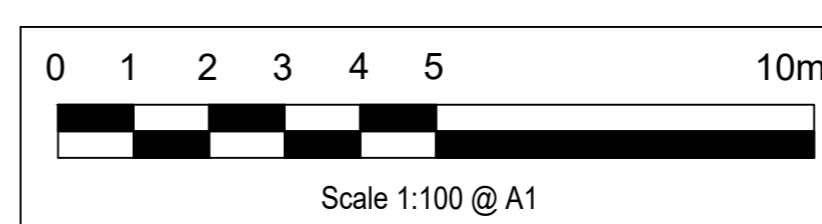

Rev.	Date	Description
 FERNHURST Design		
Drawing Title: HH Planning Drawing		
Project Description: Proposed Single Storey Front Extension and Internal Reconfiguration		
Client: Mr Malcolm Whittaker 10 Nursery Road, Bewdley, DY12 1AL		
Drawing No:	Revision:	Date:
2024-004_SE01	.	02.02.2024