





FRONT ELEVATION AS EXISTING | Scale 1:100

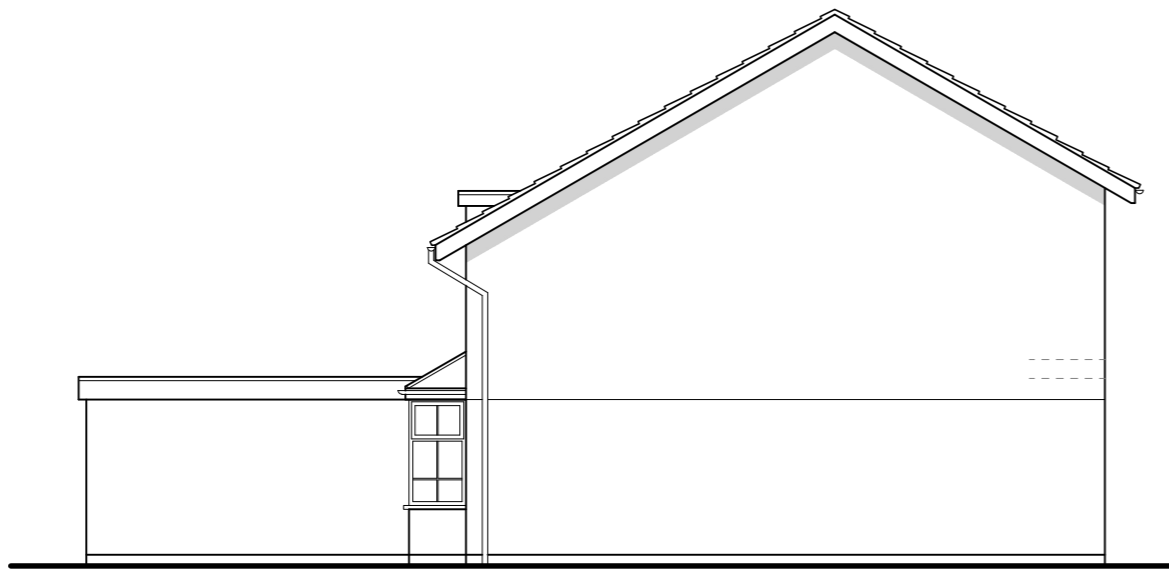


SIDE ELEVATION AS EXISTING | Scale 1:100




REAR ELEVATION AS EXISTING | Scale 1:100

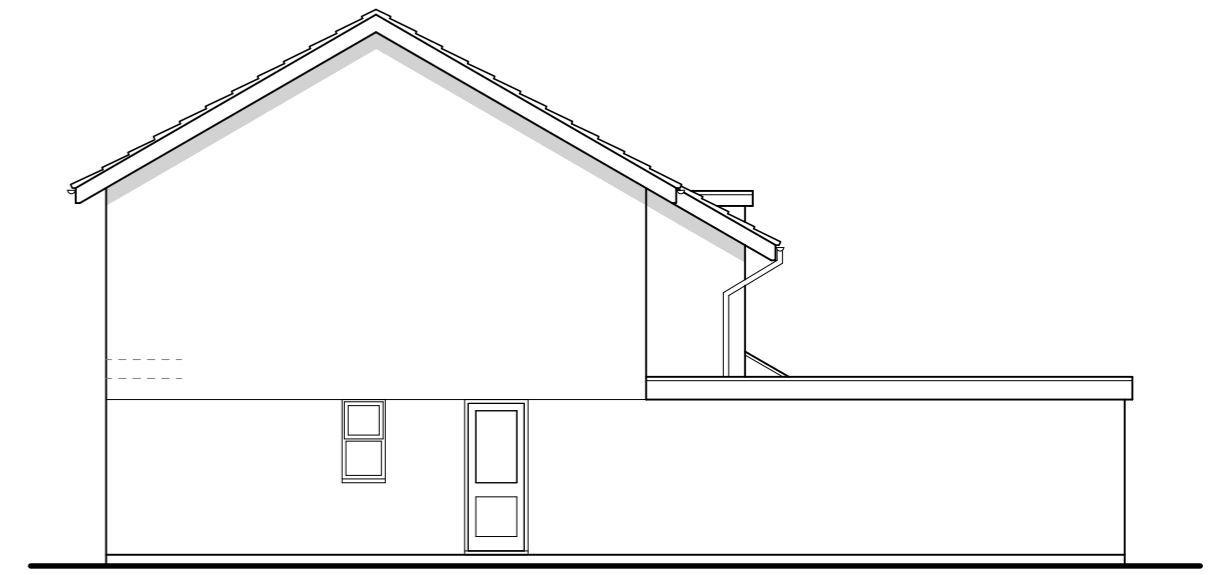


SIDE ELEVATION AS EXISTING | Scale 1:100

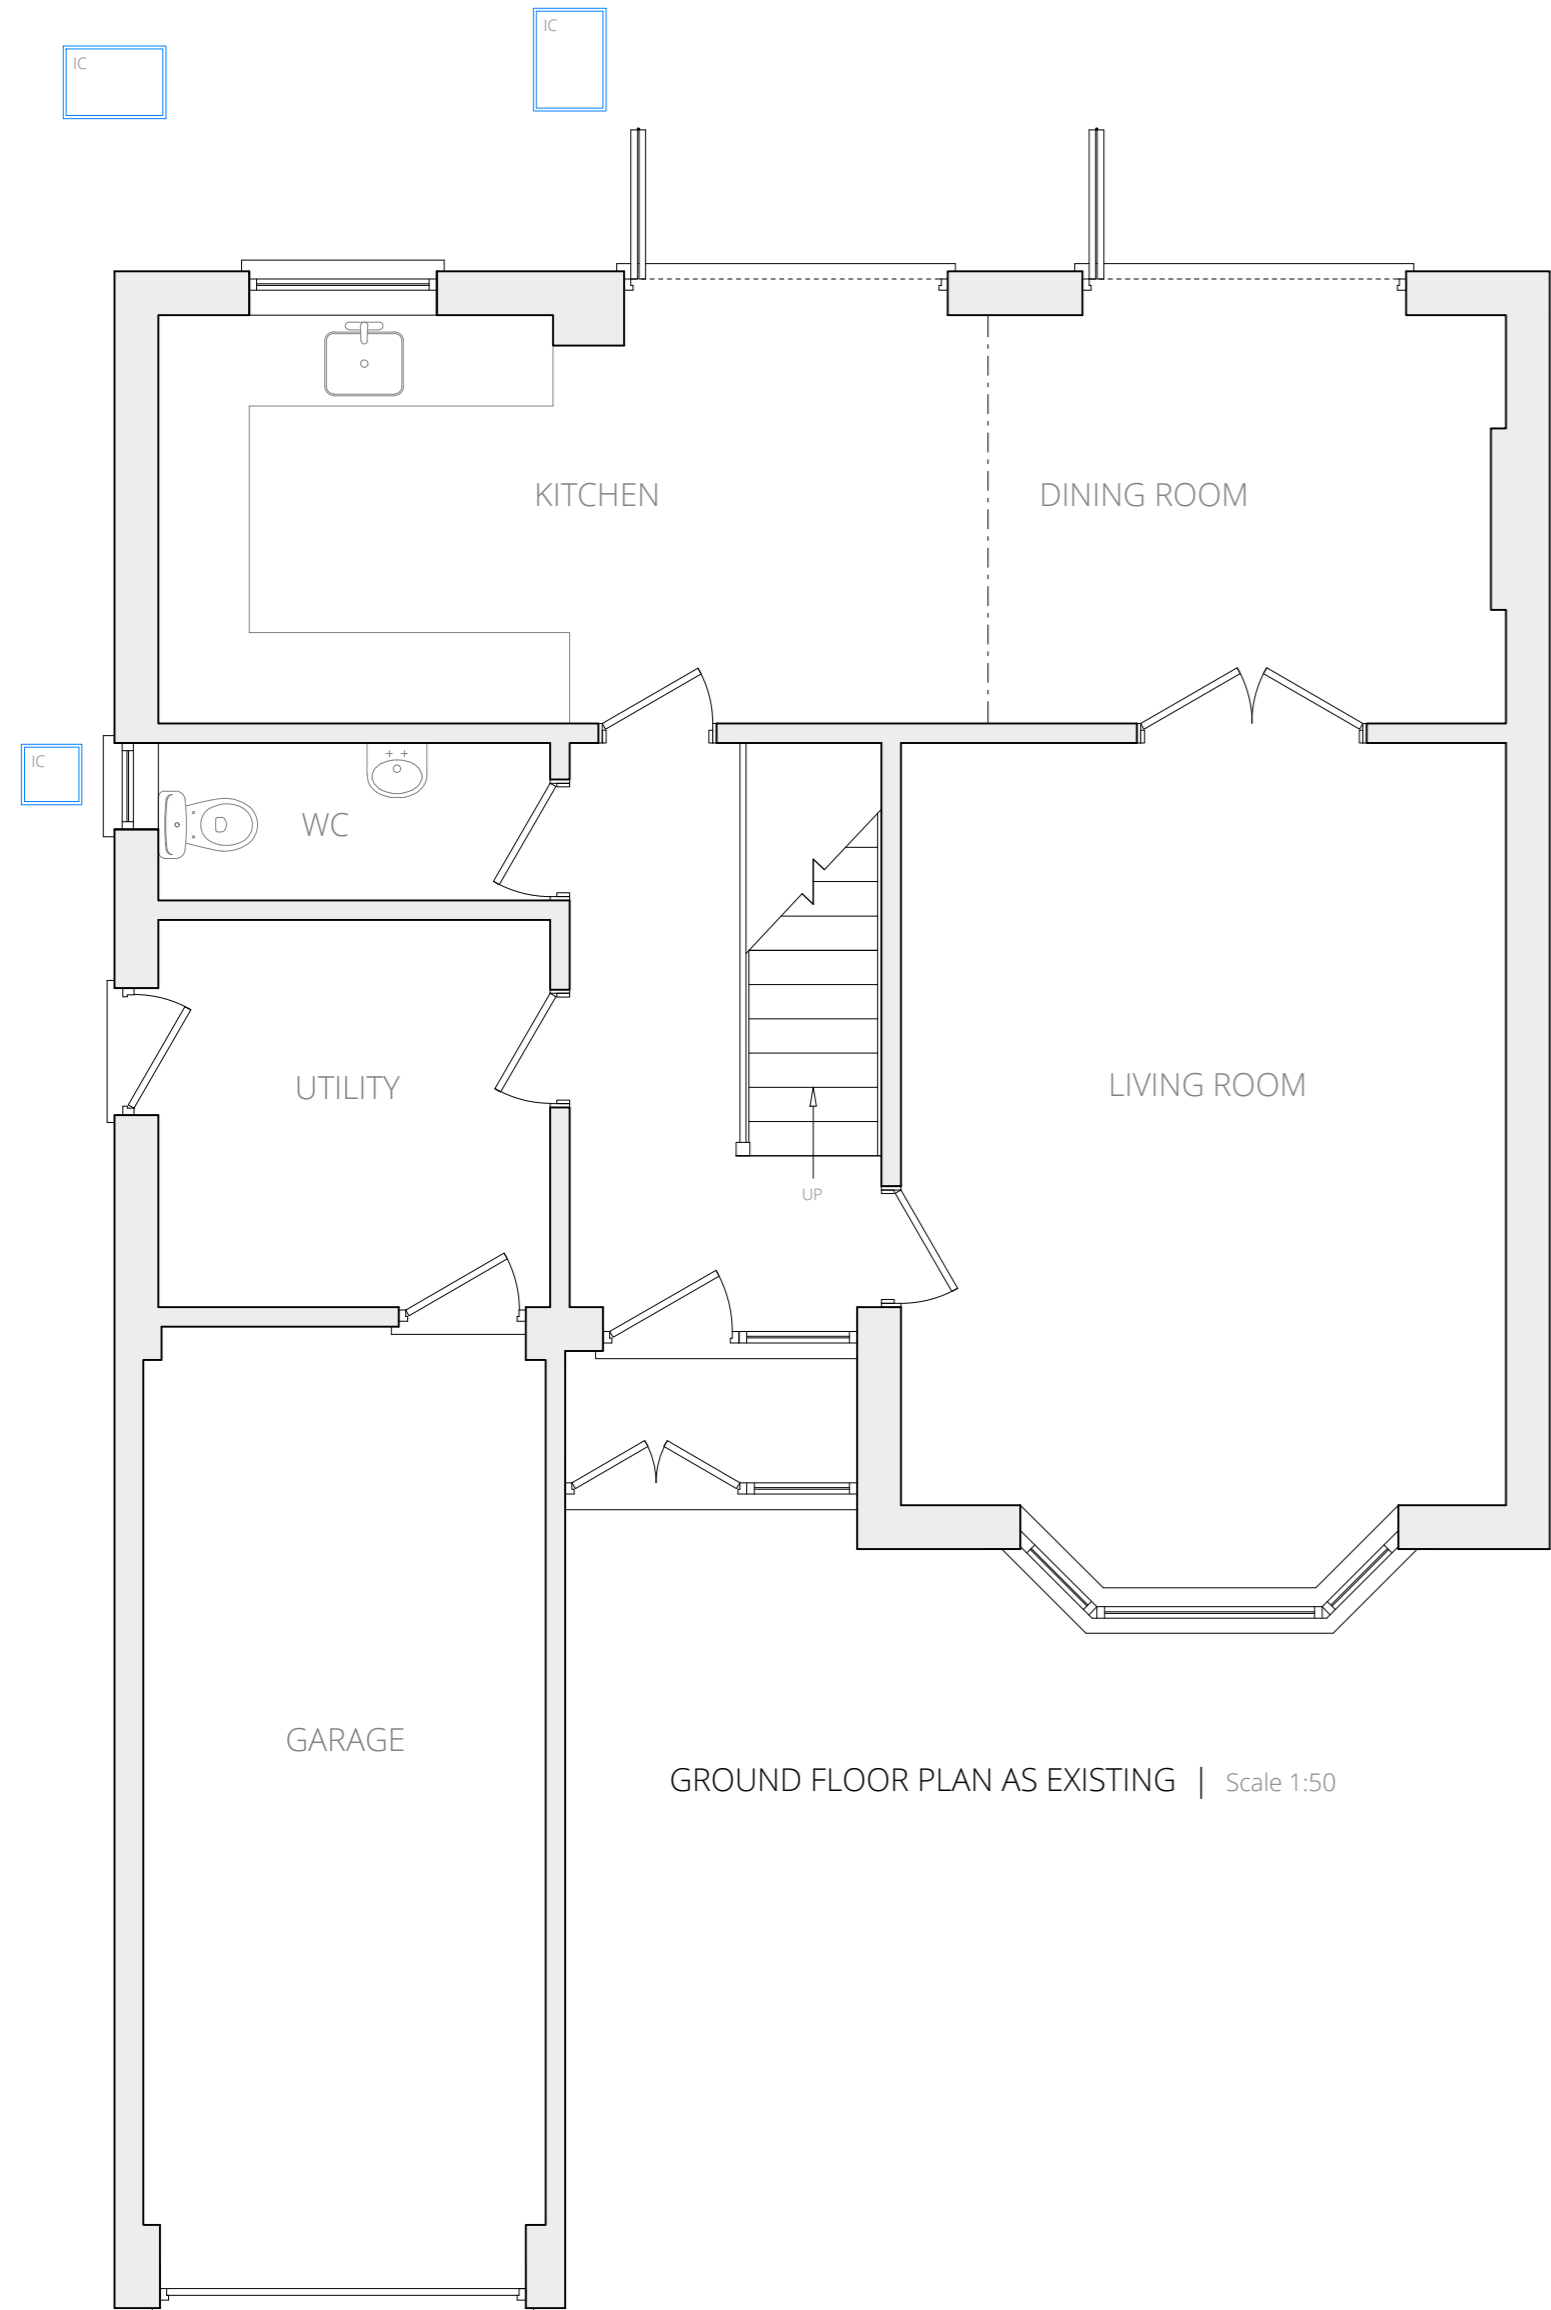

GROUND FLOOR PLAN AS EXISTING | Scale 1:50

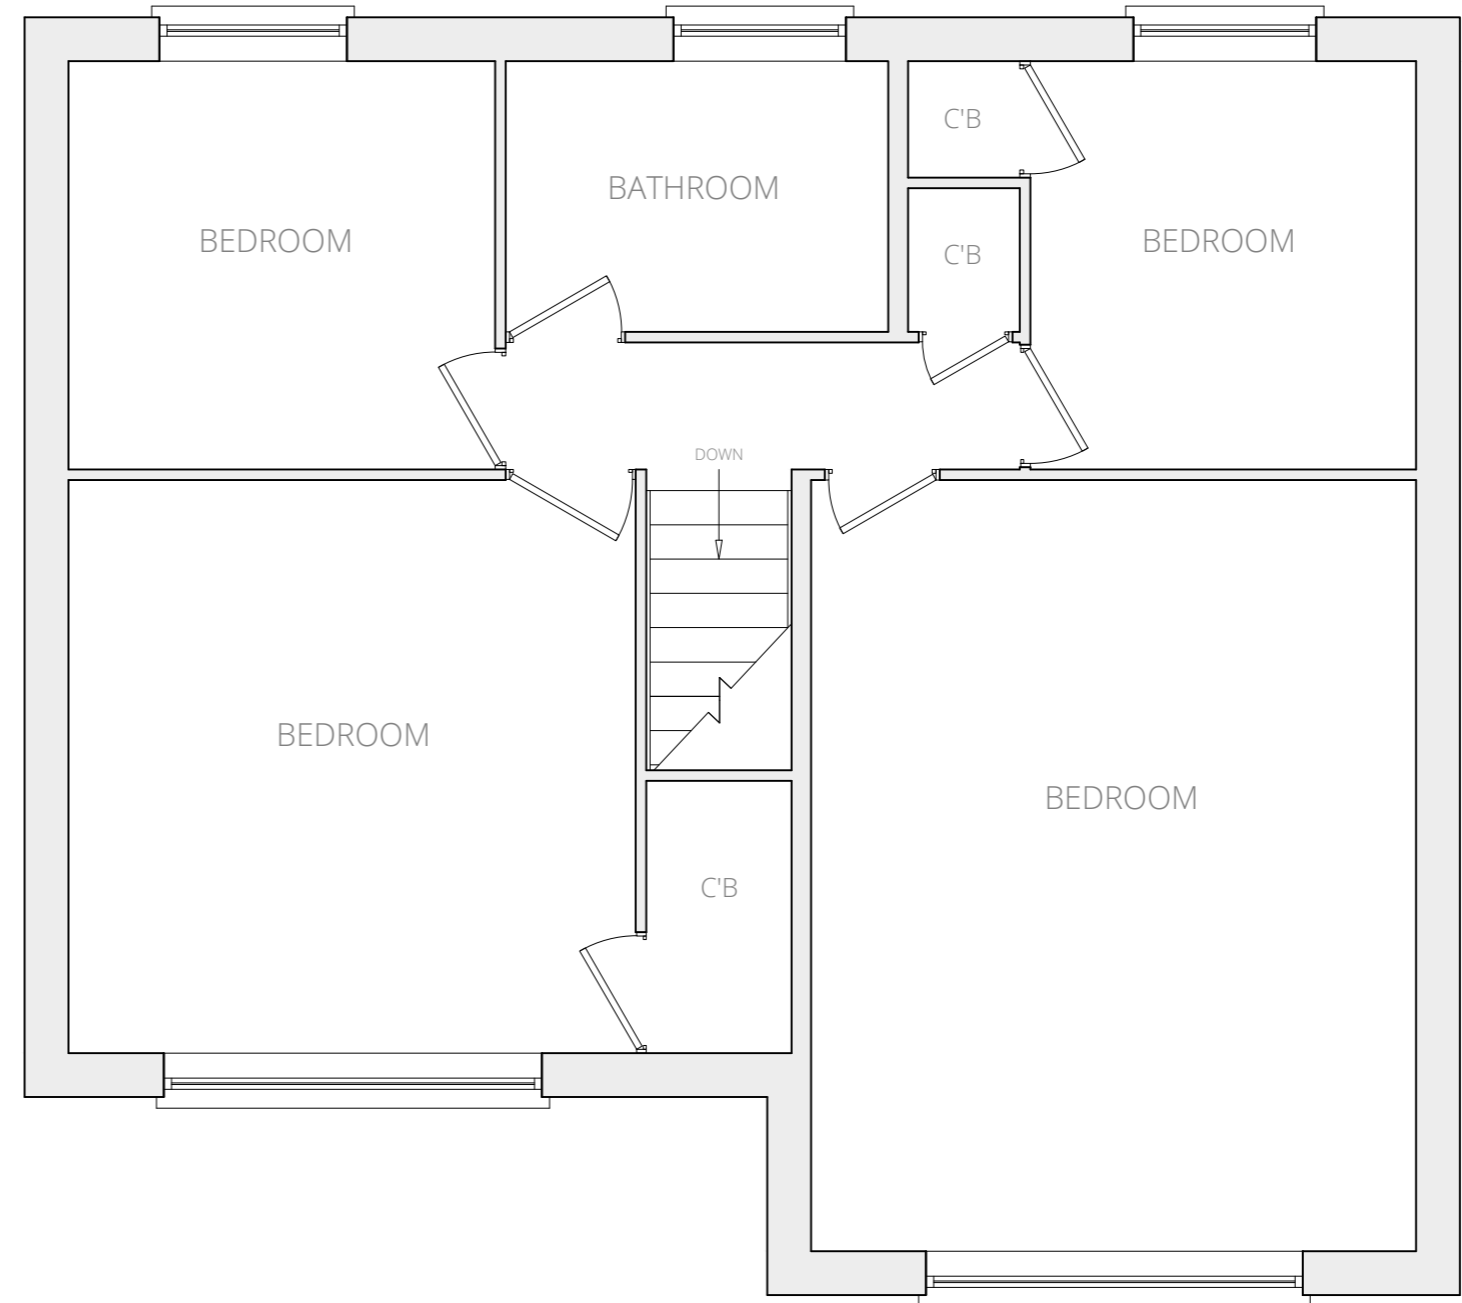

FIRST FLOOR PLAN AS EXISTING | Scale 1:50

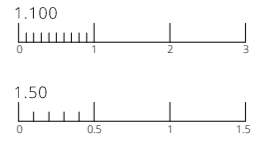

EXISTING

8 Wannerton Road
Blakedown
Kidderminster
DY10 3NG

Mr & Mrs Millership

Scales 1:50 & 1:100 on A2
Date October 2021

© This drawing and the design depicted in it are the copyright of the designer and may not be reproduced except by written permission.

Ordnance Survey © Crown Copyright 2021
All rights reserved. Licence number 100022432

ENGINEERING and BUILDING DESIGN

ENGINEERING and BUILDING DESIGN Ltd
The Old Snuff Mill Warehouse
Park Lane, Bewdley, Worcs.
DY12 2EL

01299 402020
07528 579724

www.engbuildingdesign.co.uk
hello@engbuildingdesign.co.uk

21-4006/01