




FRONT ELEVATION AS PROPOSED | Scale 1:100
Proposed extension to be rendered and clad in composite cladding colour: Anthracite Grey or similar

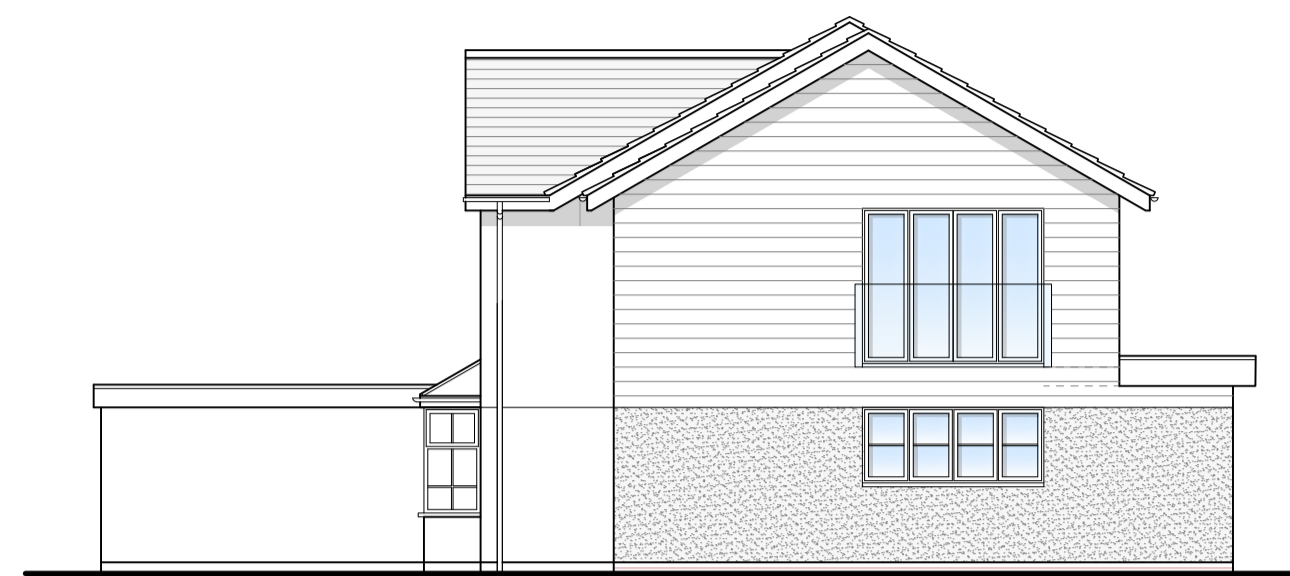


SIDE ELEVATION AS PROPOSED | Scale 1:100




REAR ELEVATION AS PROPOSED | Scale 1:100



SIDE ELEVATION AS PROPOSED | Scale 1:100

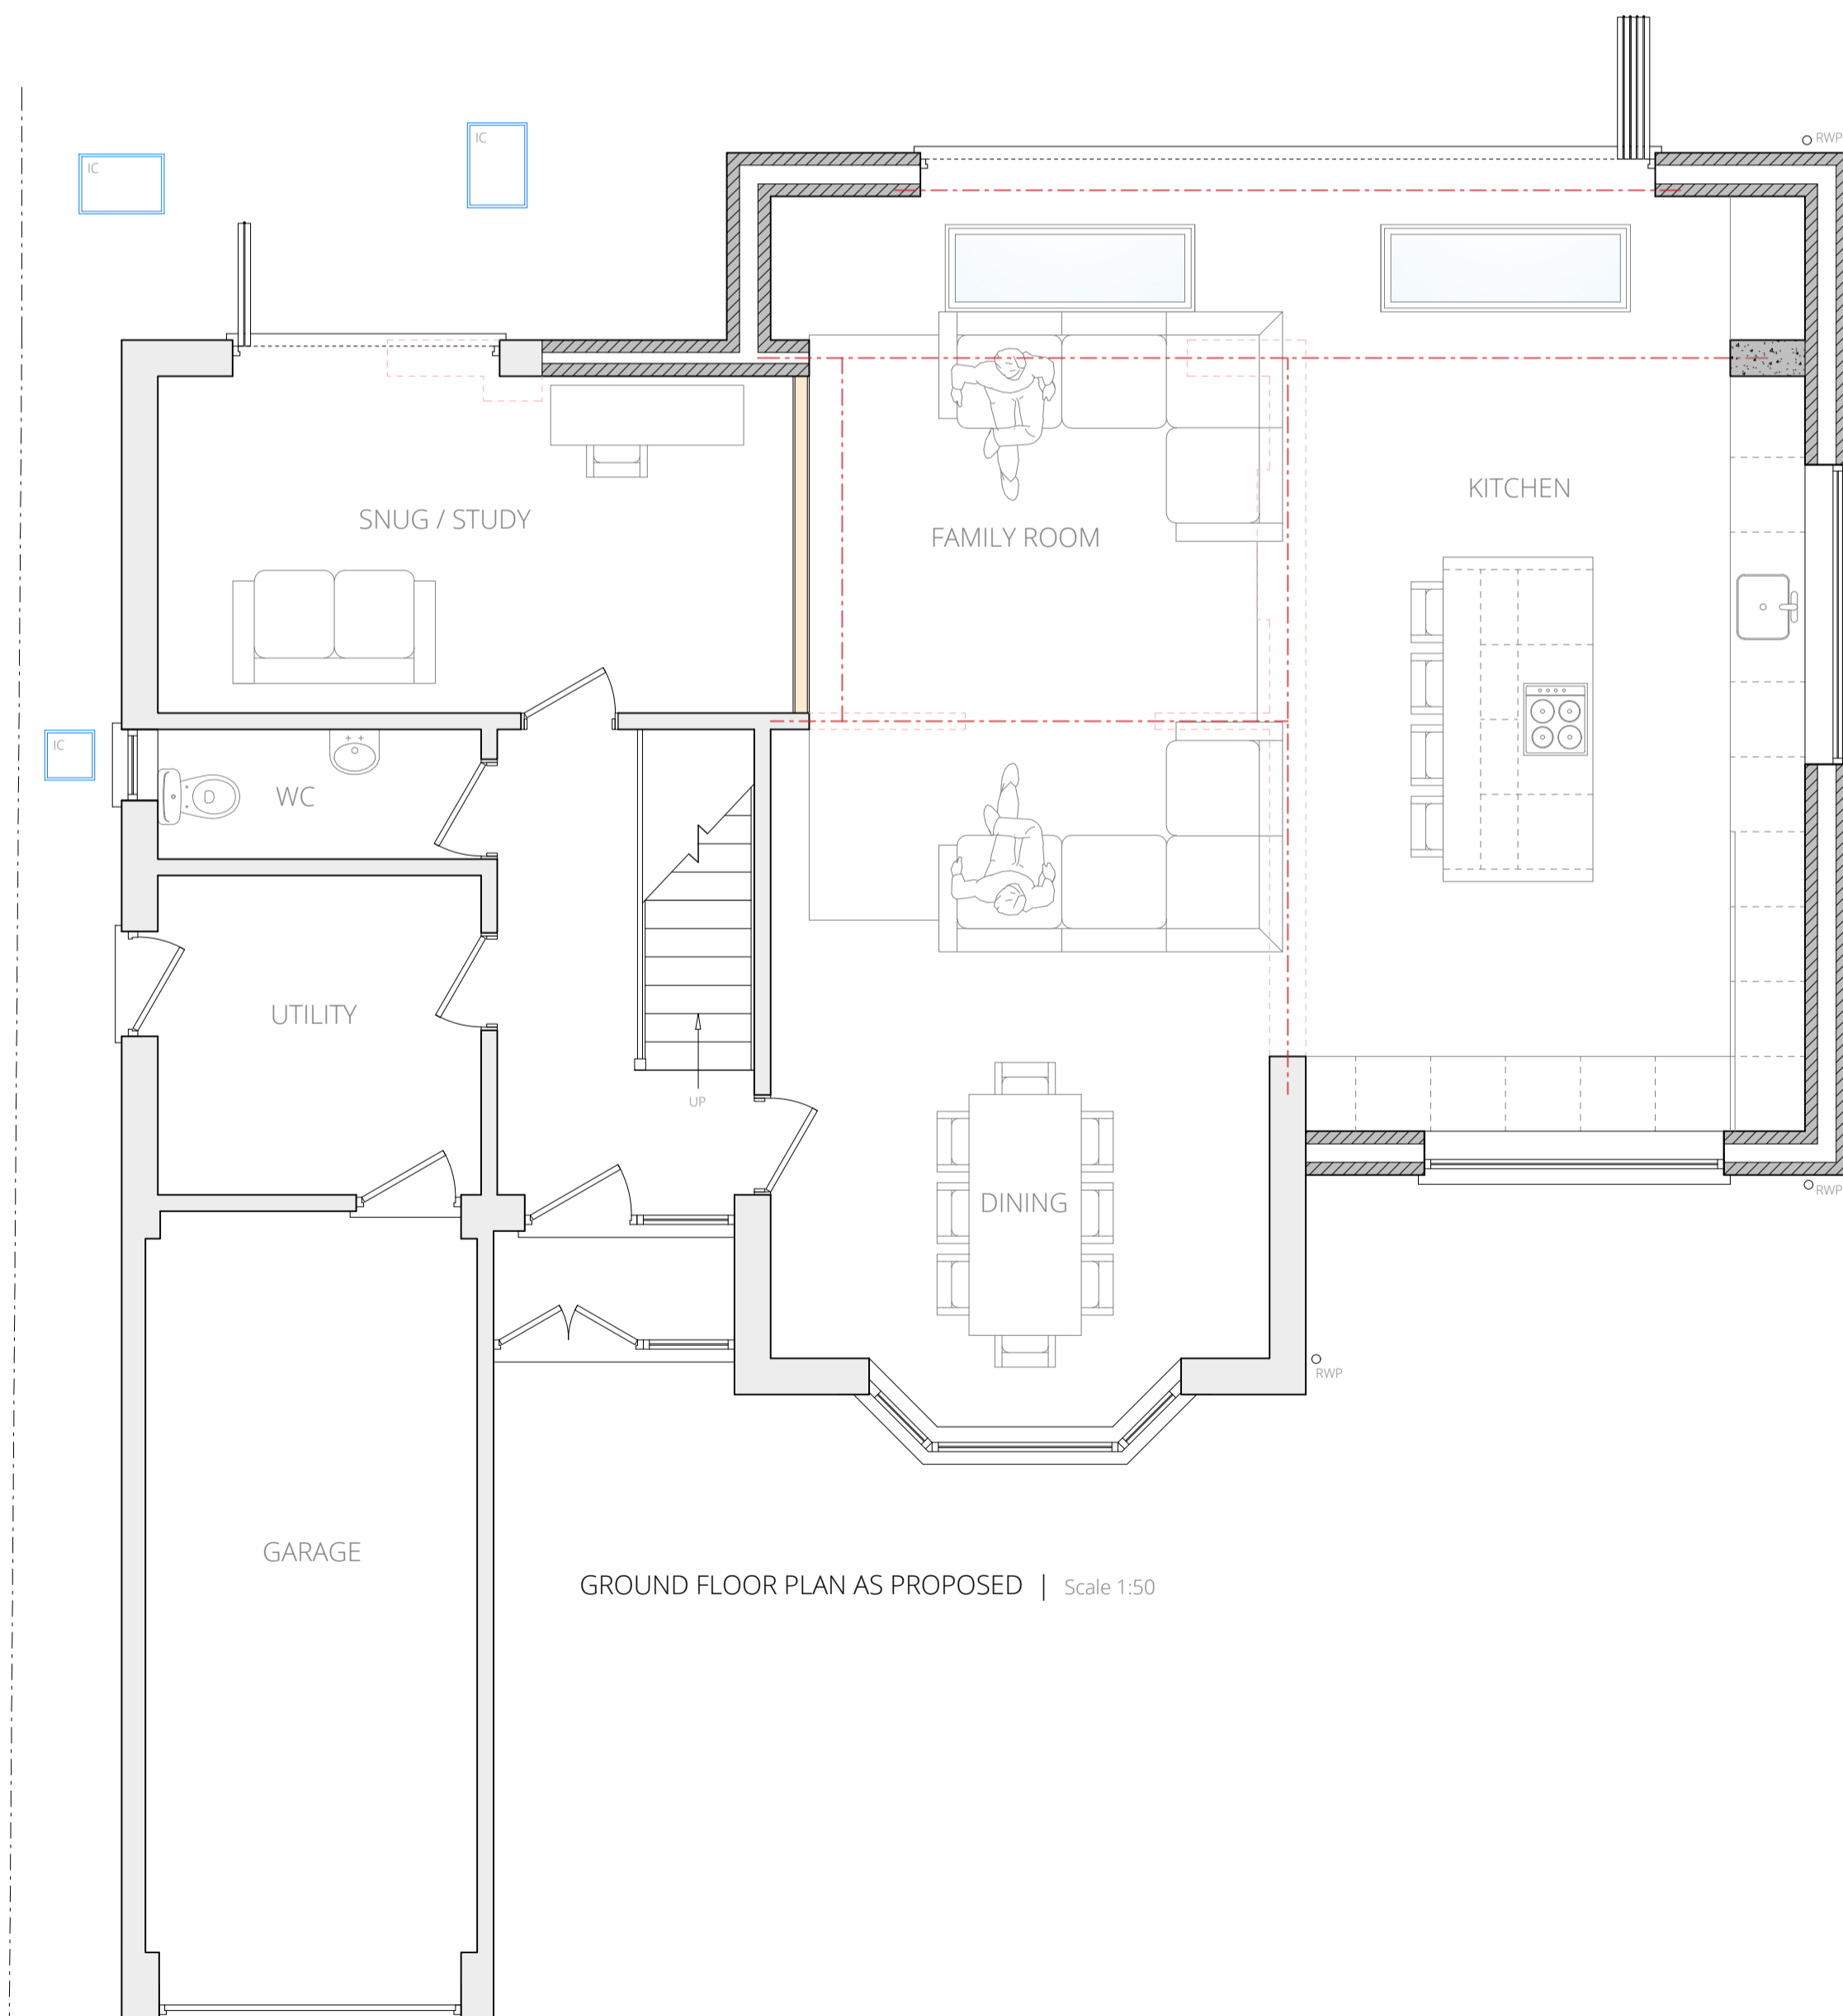


GROUND FLOOR PLAN AS PROPOSED | Scale 1:50

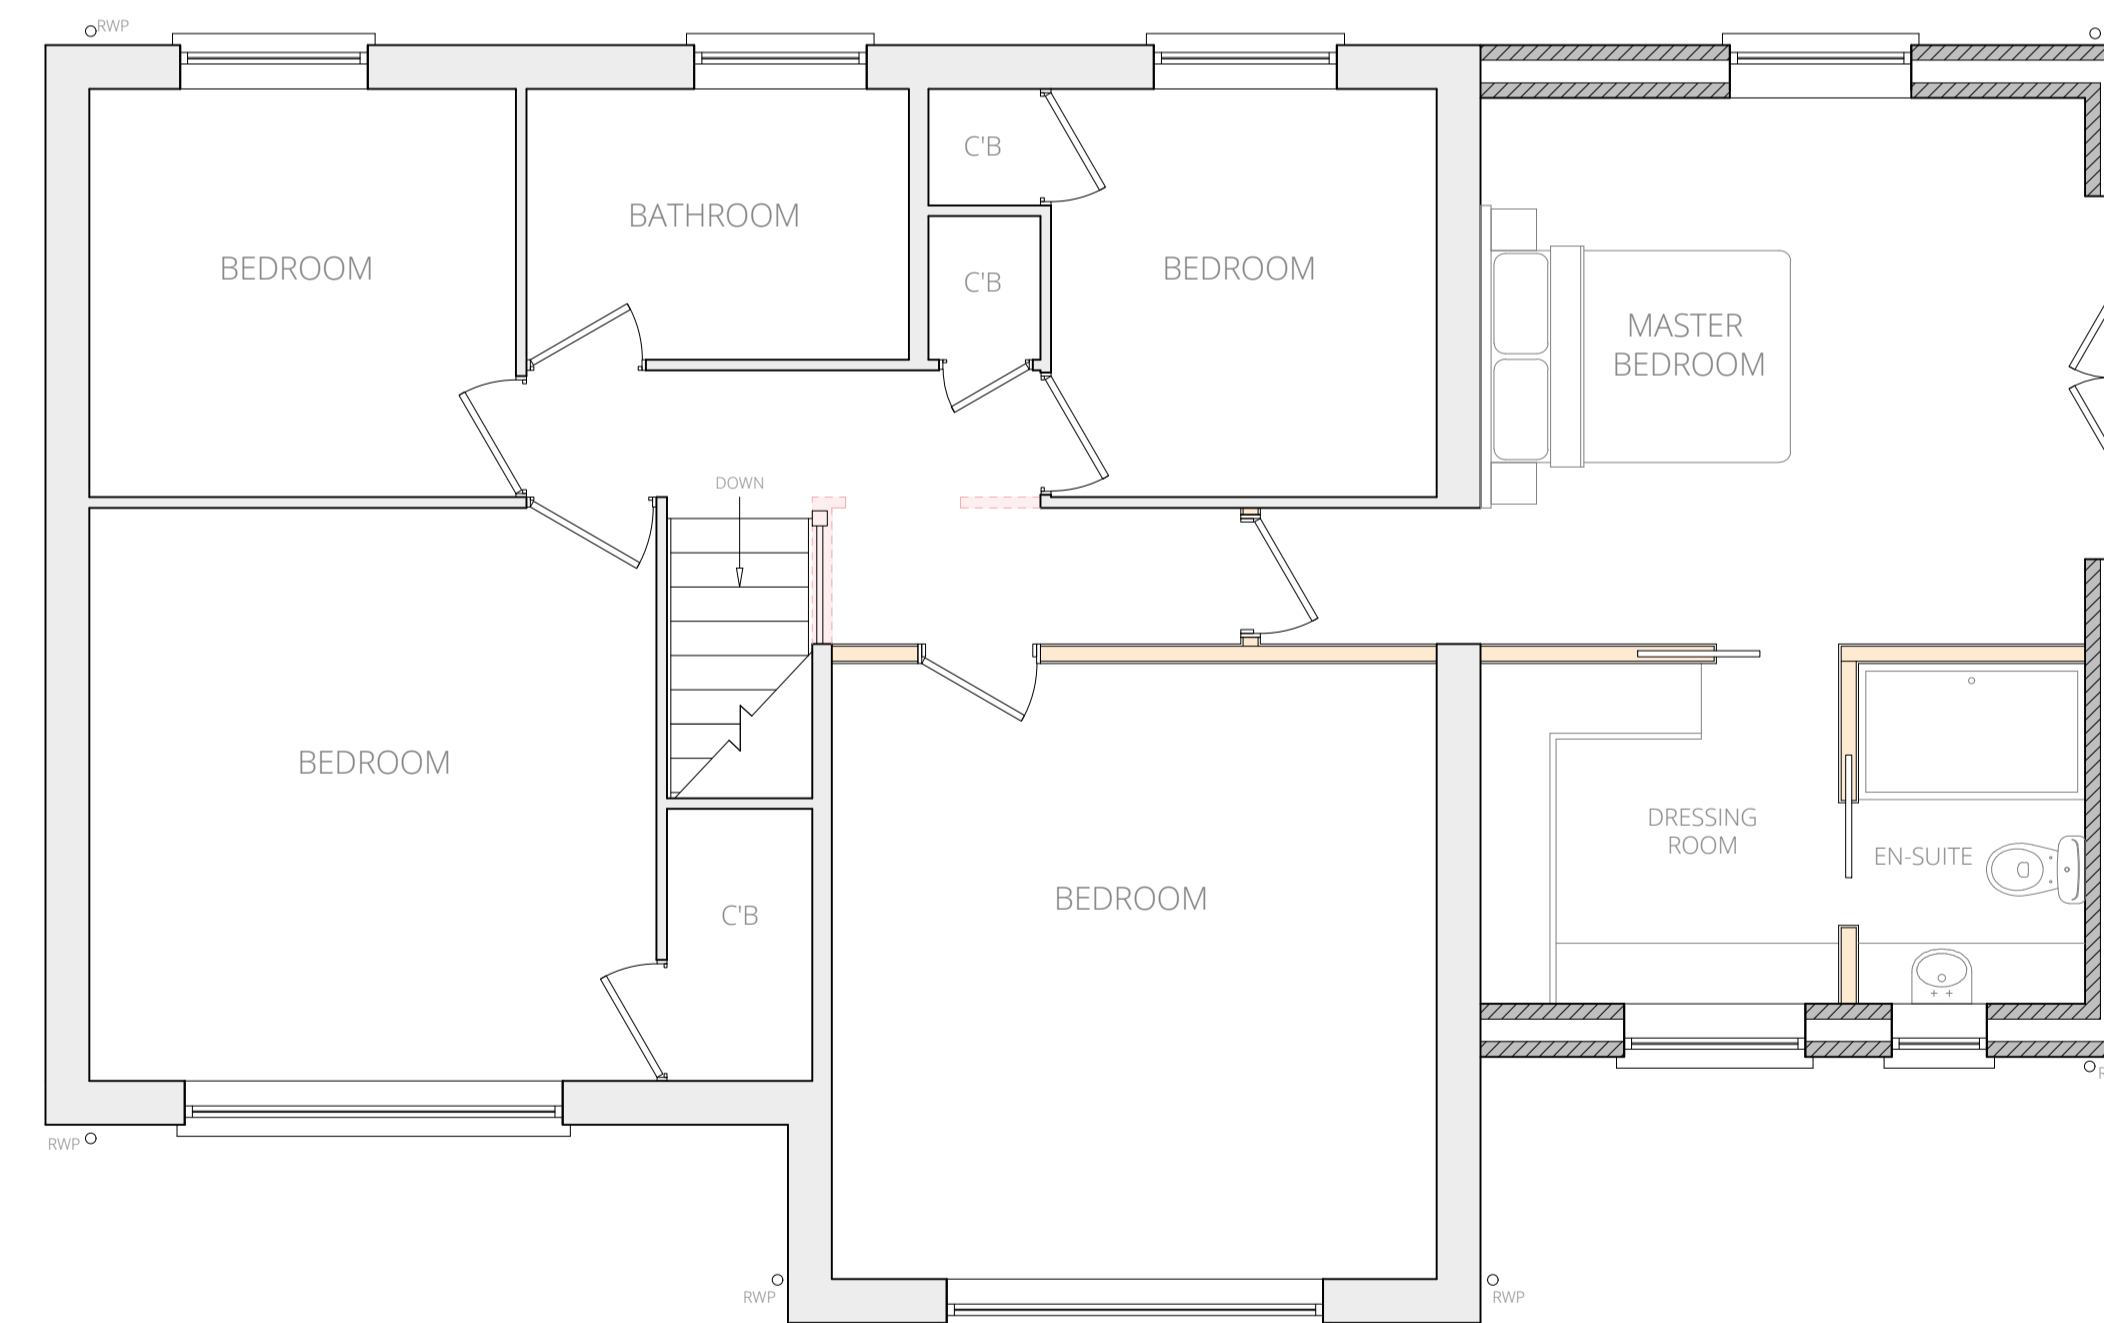

FIRST FLOOR PLAN AS PROPOSED | Scale 1:50



PROPOSED
8 Wannerton Road
Blakedown
Kidderminster
DY10 3NG
Mr & Mrs Millership
Scales 1:50 & 1:100 on A1
Date October 2021
© This drawing and the design depicted in it are the copyright of the designer and may not be reproduced except by written permission.
Ordnance Survey © Crown Copyright 2021
All rights reserved. Licence number 100022432


**ENGINEERING and
BUILDING DESIGN**
ENGINEERING and BUILDING DESIGN Ltd
The Old Snuff Mill Warehouse
Park Lane, Bewdley, Worcs.
DY12 2EL
01927 463030
07528 579724
www.engbuildingdesign.co.uk
hello@engbuildingdesign.co.uk

21-4006/02