
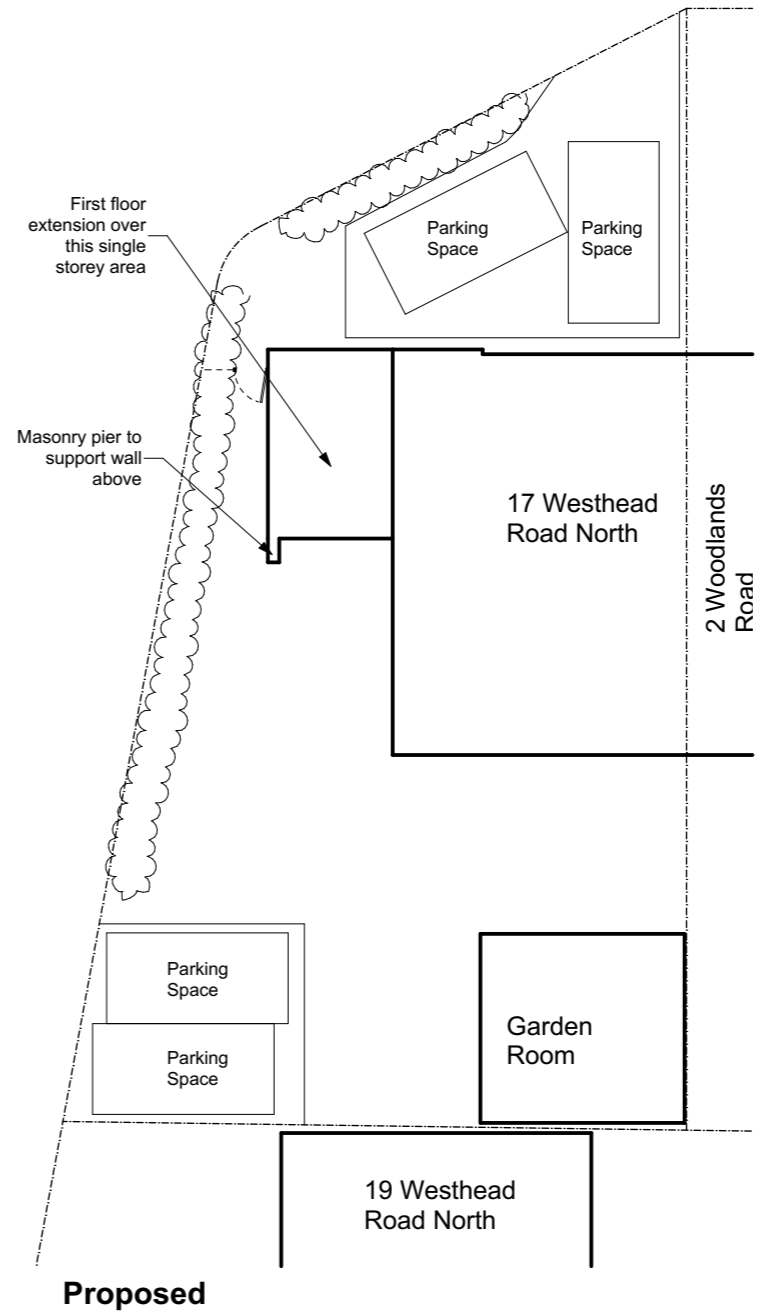


NOTE: No changes to drainage system or parking arrangements

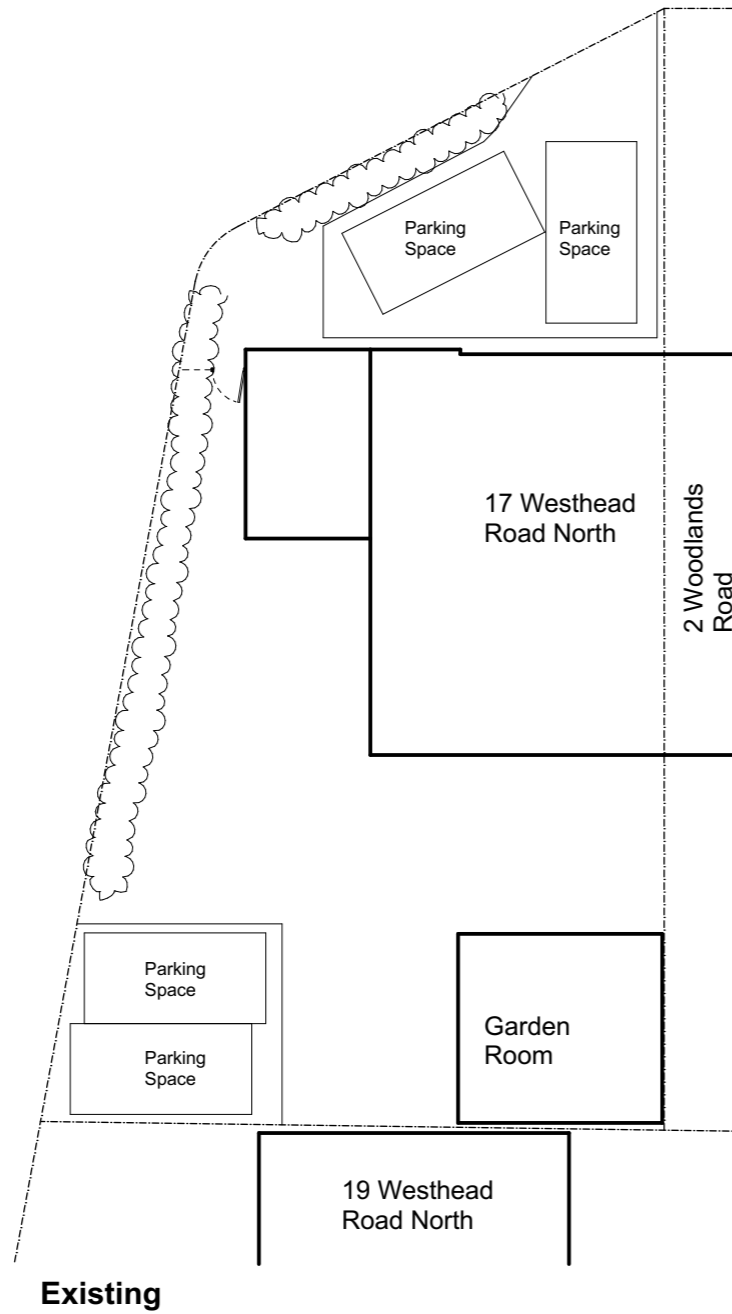

| | | | |
|--|------------------------------------|--|------------------------------|
| painter architects limited | | Address: 5 Bewdley Hill, Kidderminster, WORCS, DY11 6BS Tel: 07962 183315 Email: richard@painterarchitects.com Website: www.painterarchitects.com | |
| Client: Mr & Mrs Howles, 17 Westhead Road North, Cookley, DY10 3TJ | Drawn by: RP Date: 01/02/24 | Scale: 1:200 | Drawing Number: 03 |
| Project: First Floor Side Extension | Drawing Title: Site Plan | Drawing Status: Planning | Paper Size: A3 |
| | | | Revision: / |