


Ground Floor Plan




First Floor Plan

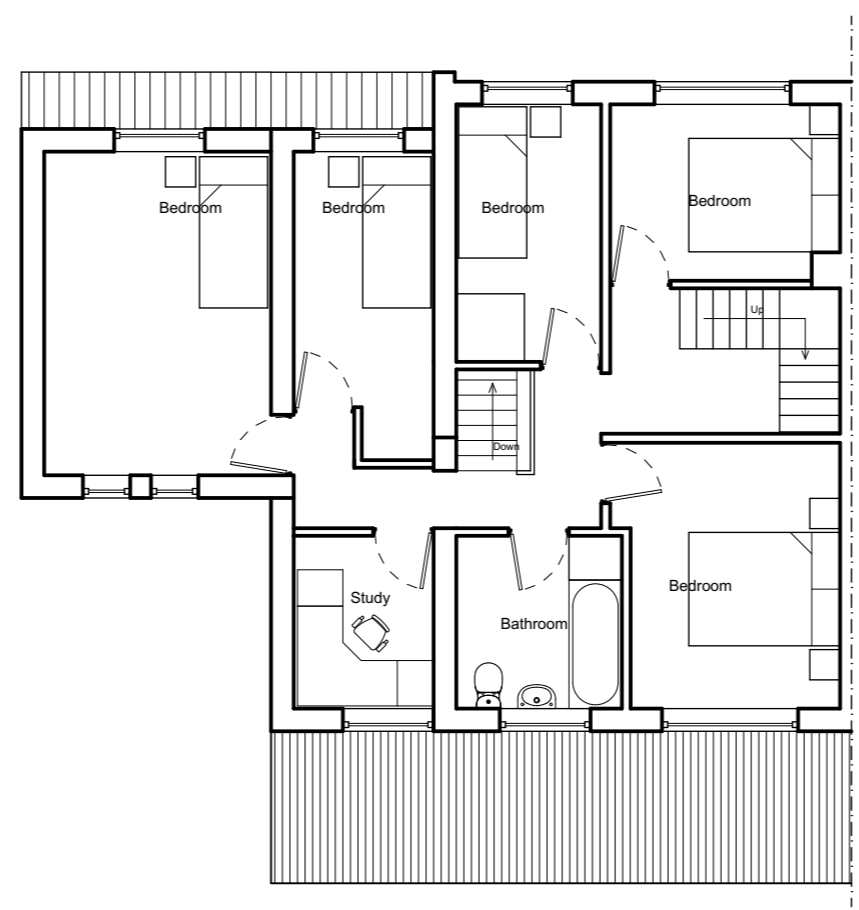


Rear Elevation



Front Elevation

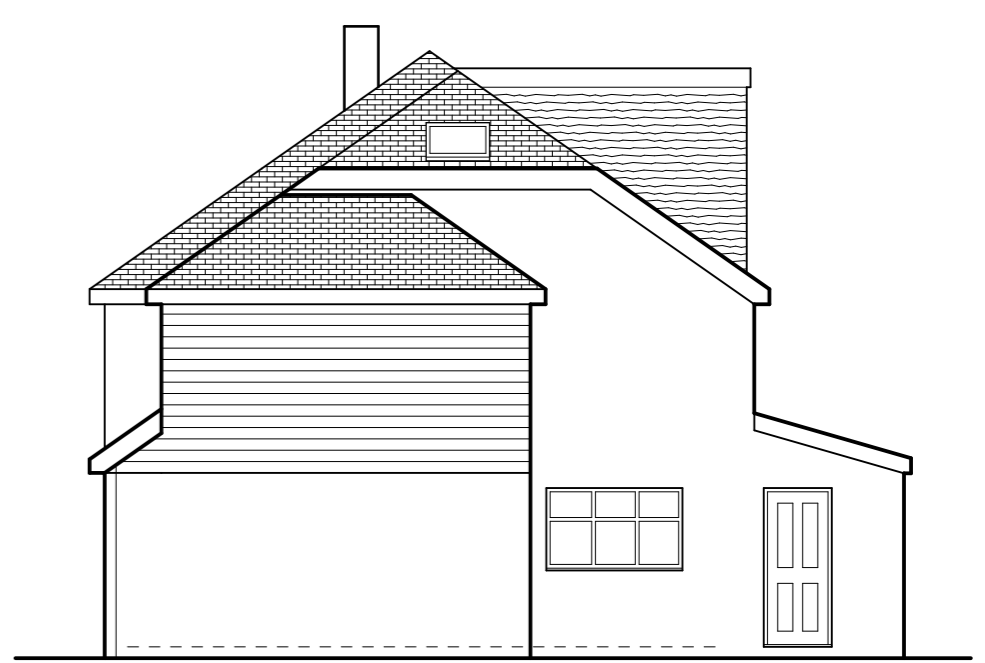

Side Elevation

 

painter architects limited		Address: 5 Bewdley Hill, Kidderminster, WORCS, DY11 6BS Tel: 07962 183315 Email: richard@painterarchitects.com Website: www.painterarchitects.com	
Client: Mr & Mrs Howles, 17 Westhead Road North, Cookley, DY10 3TJ	Drawn by: RP Date: 01/02/24	Scale: 1:100	Drawing Number: 02
Project: First Floor Side Extension	Drawing Title: Floor Plans & Elevations - Proposed	Drawing Status: Planning	Paper Size: A3
			Revision: /