
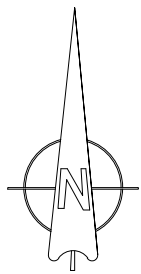
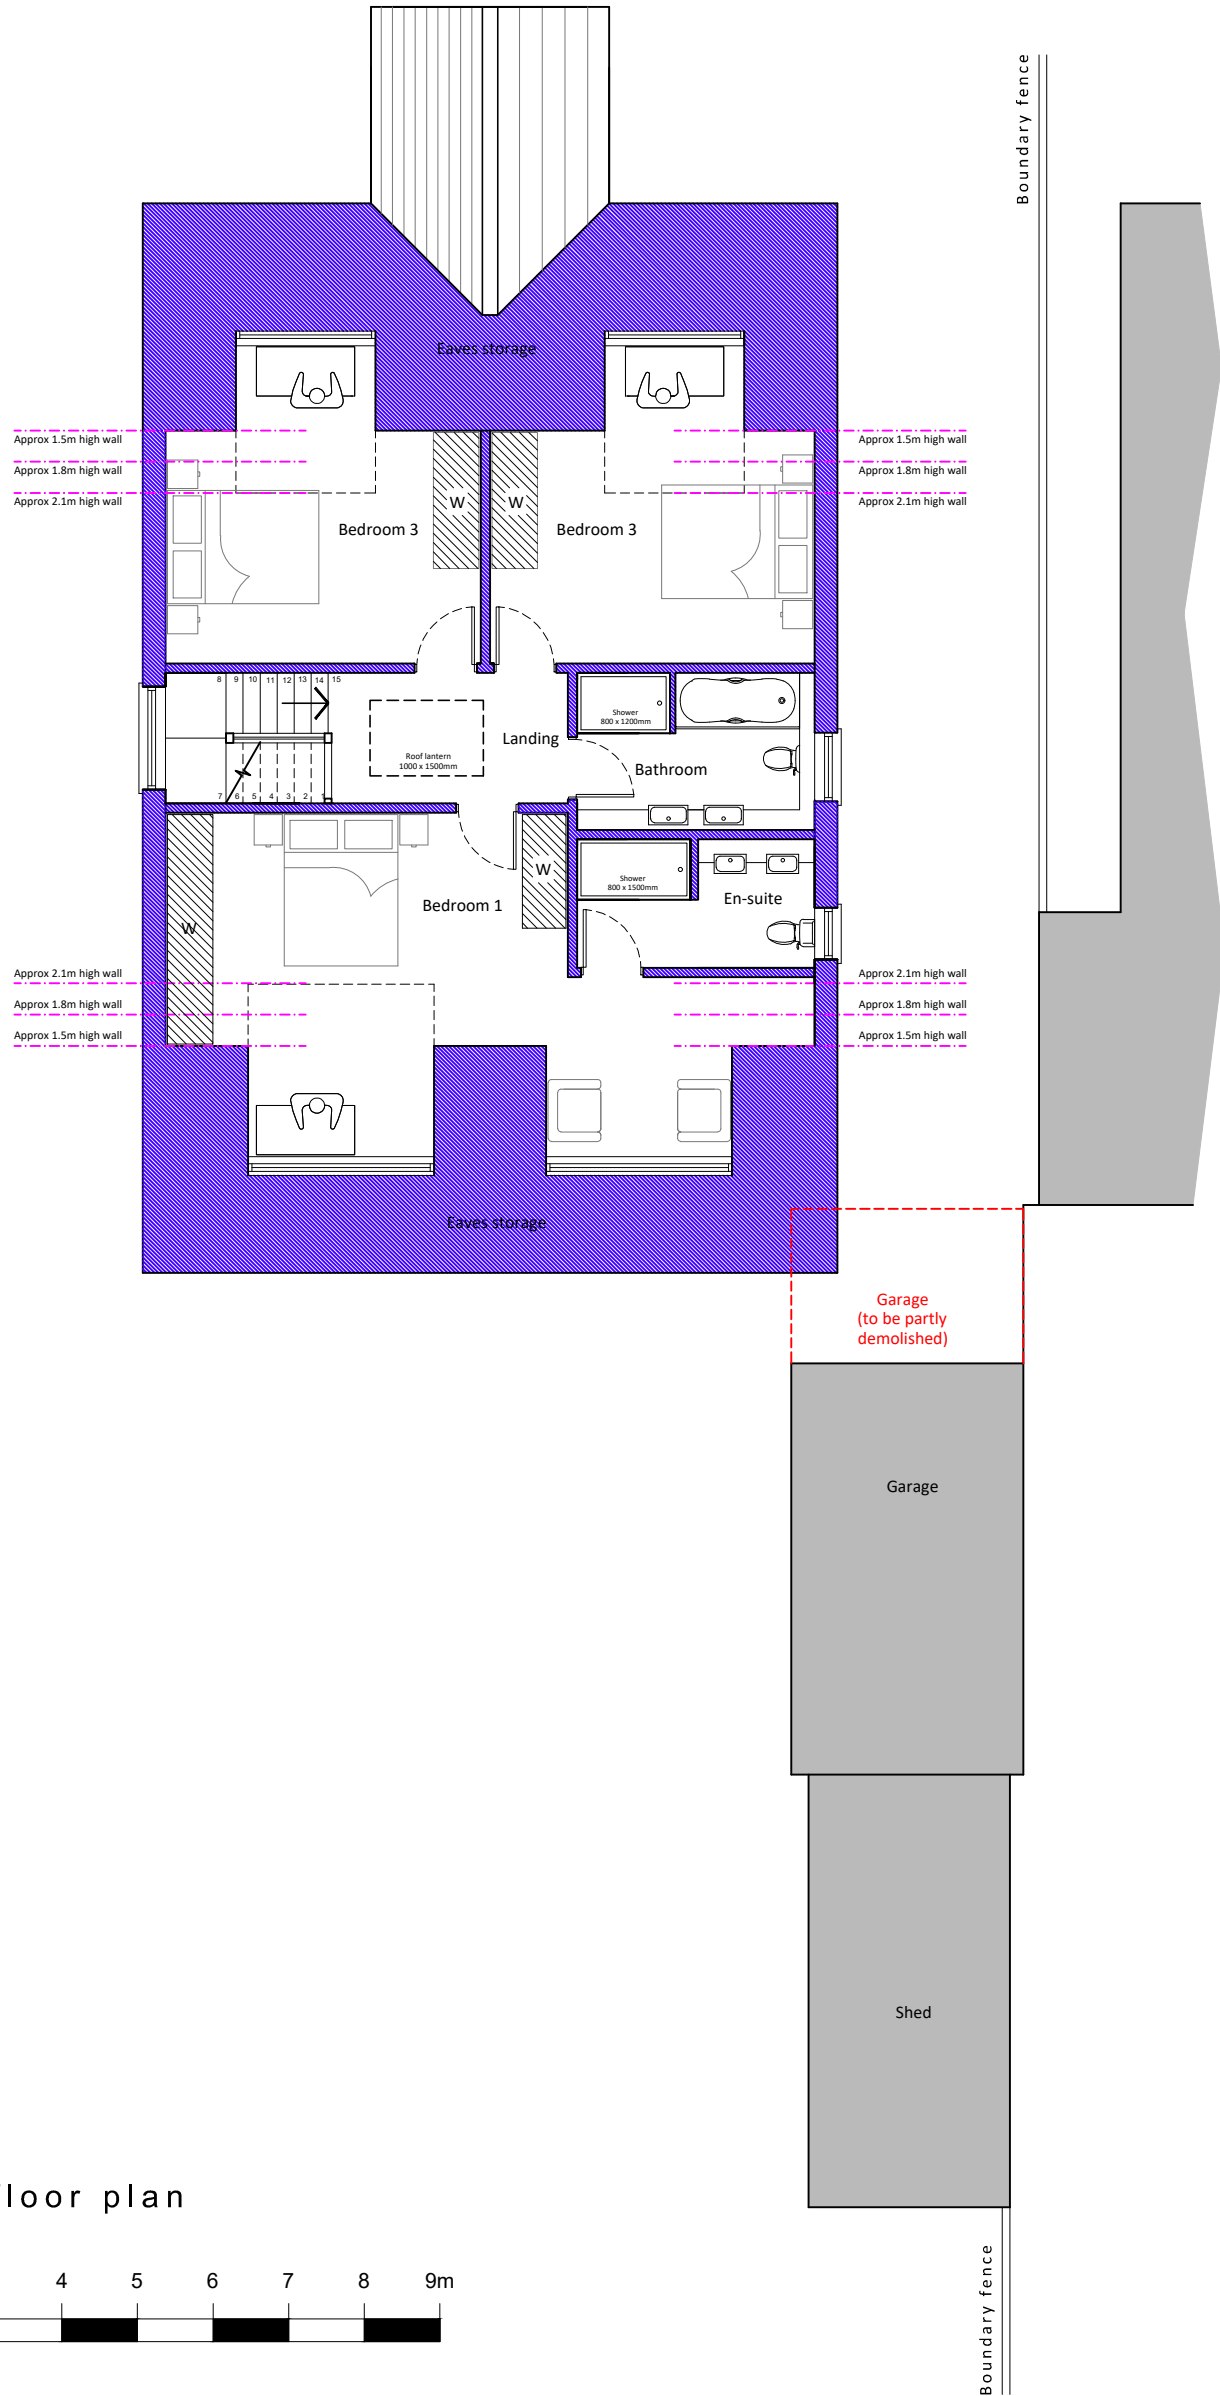
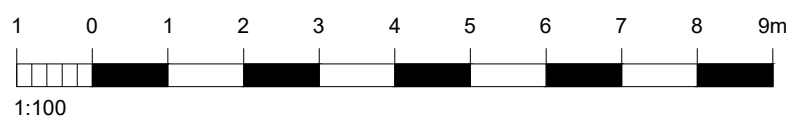


Existing walls  Proposed walls 



Proposed first floor plan



For <b>MR &amp; MRS DIMENT</b>	Title <b>PROPOSED FIRST FLOOR PLAN</b>	Office Tel: 01243 933732
Project <b>PROPOSED EXTENSIONS AT 622 SOUTHLEIGH ROAD, EMSWORTH, PO10 7TA</b>	Date JAN 2024	Drawn JB
	Scale 1:100 @ A3	Checked -
	Job Number PL.768.24	Drawing Number -05
	Revision <b>E</b>	Web: www.jb-architecturedesign.com
		Email: admin@jb-architecturedesign.com
		