




© Crown copyright and database rights 2024 Ordnance Survey 100048957.
 The representation of road, track or path is no evidence of a boundary or right of way. The representation of features as lines is no evidence of a property boundary.



0m 1cm = 12.5m 62.5m
 Scale 1:1250

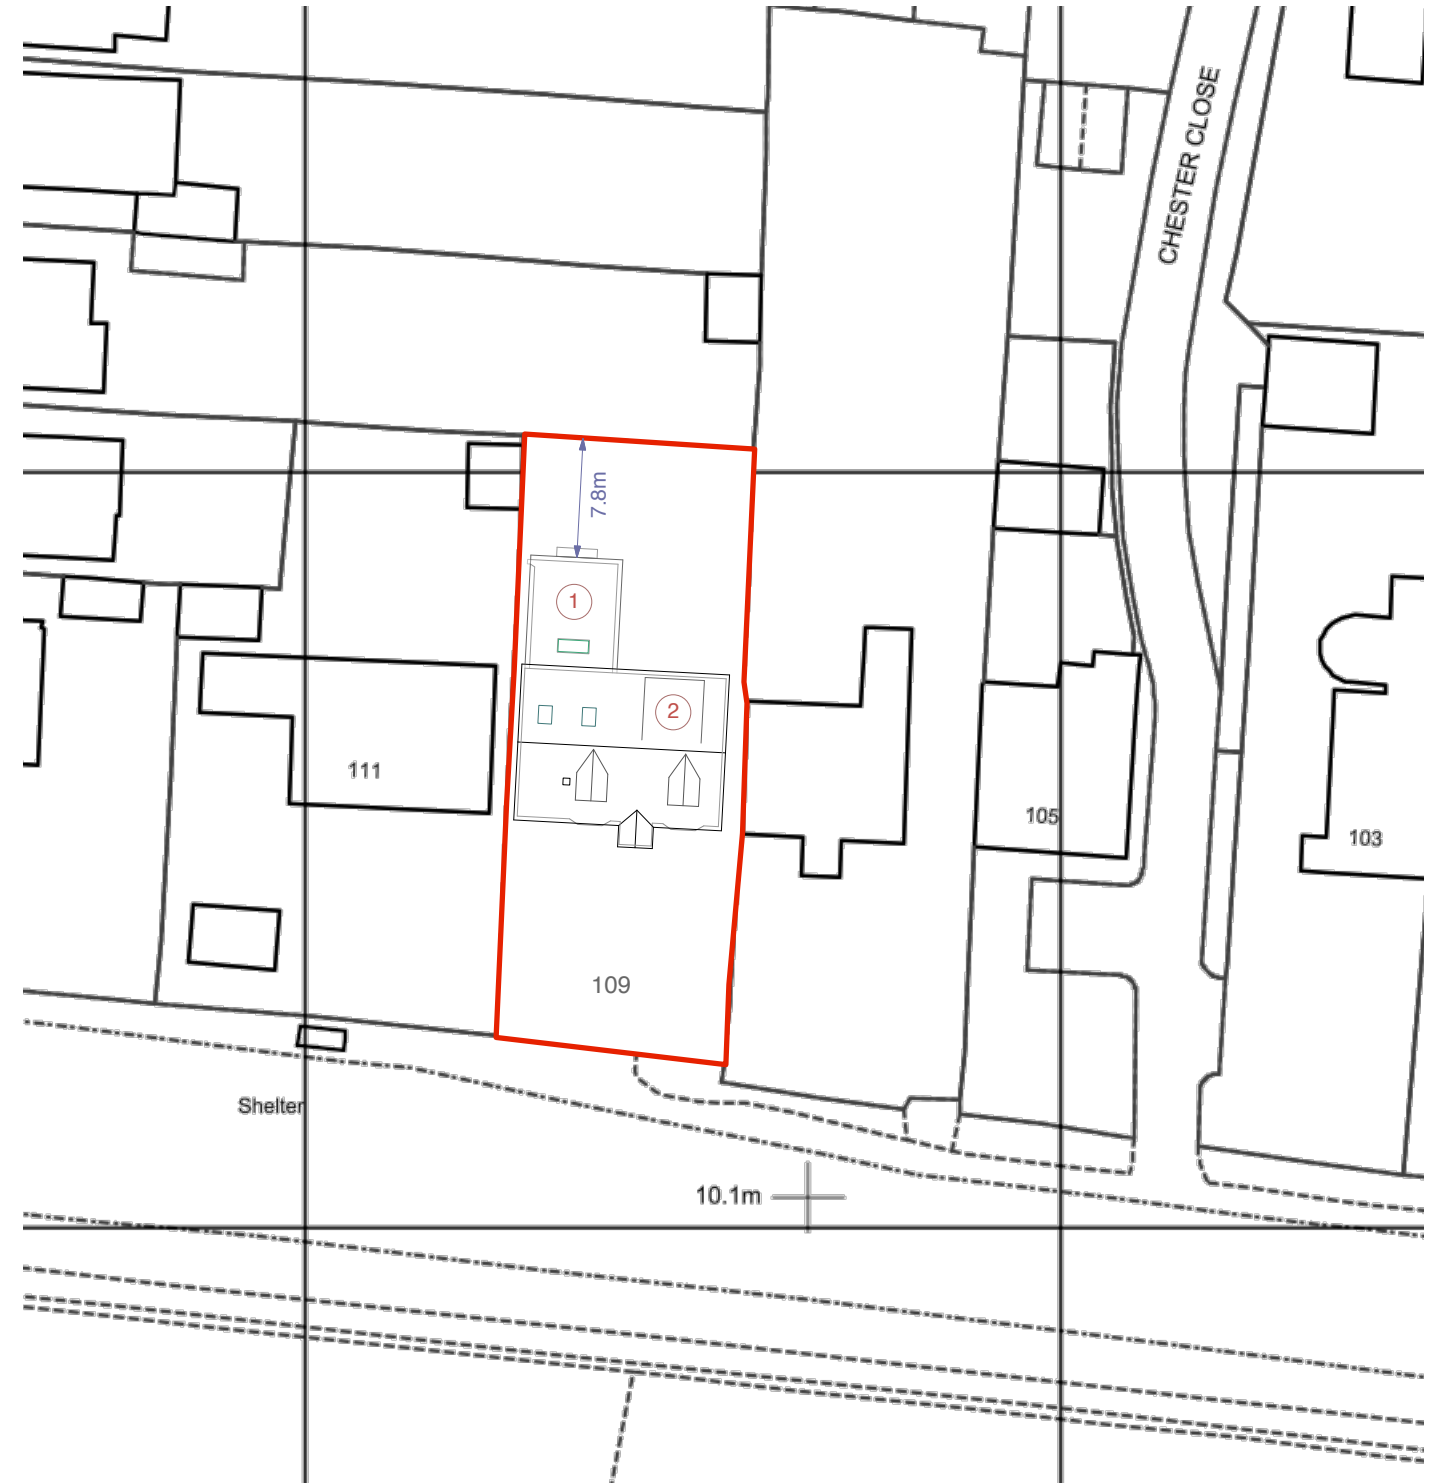

Proposed Site Plan at 1:500 scale

North



0 10 m
 1: 500 scale bar

- (1) Proposed single storey rear extension
- (2) Proposed cat slide roof dormer to rear pitch (with revised roof-light windows)