





NORTH ELEVATION

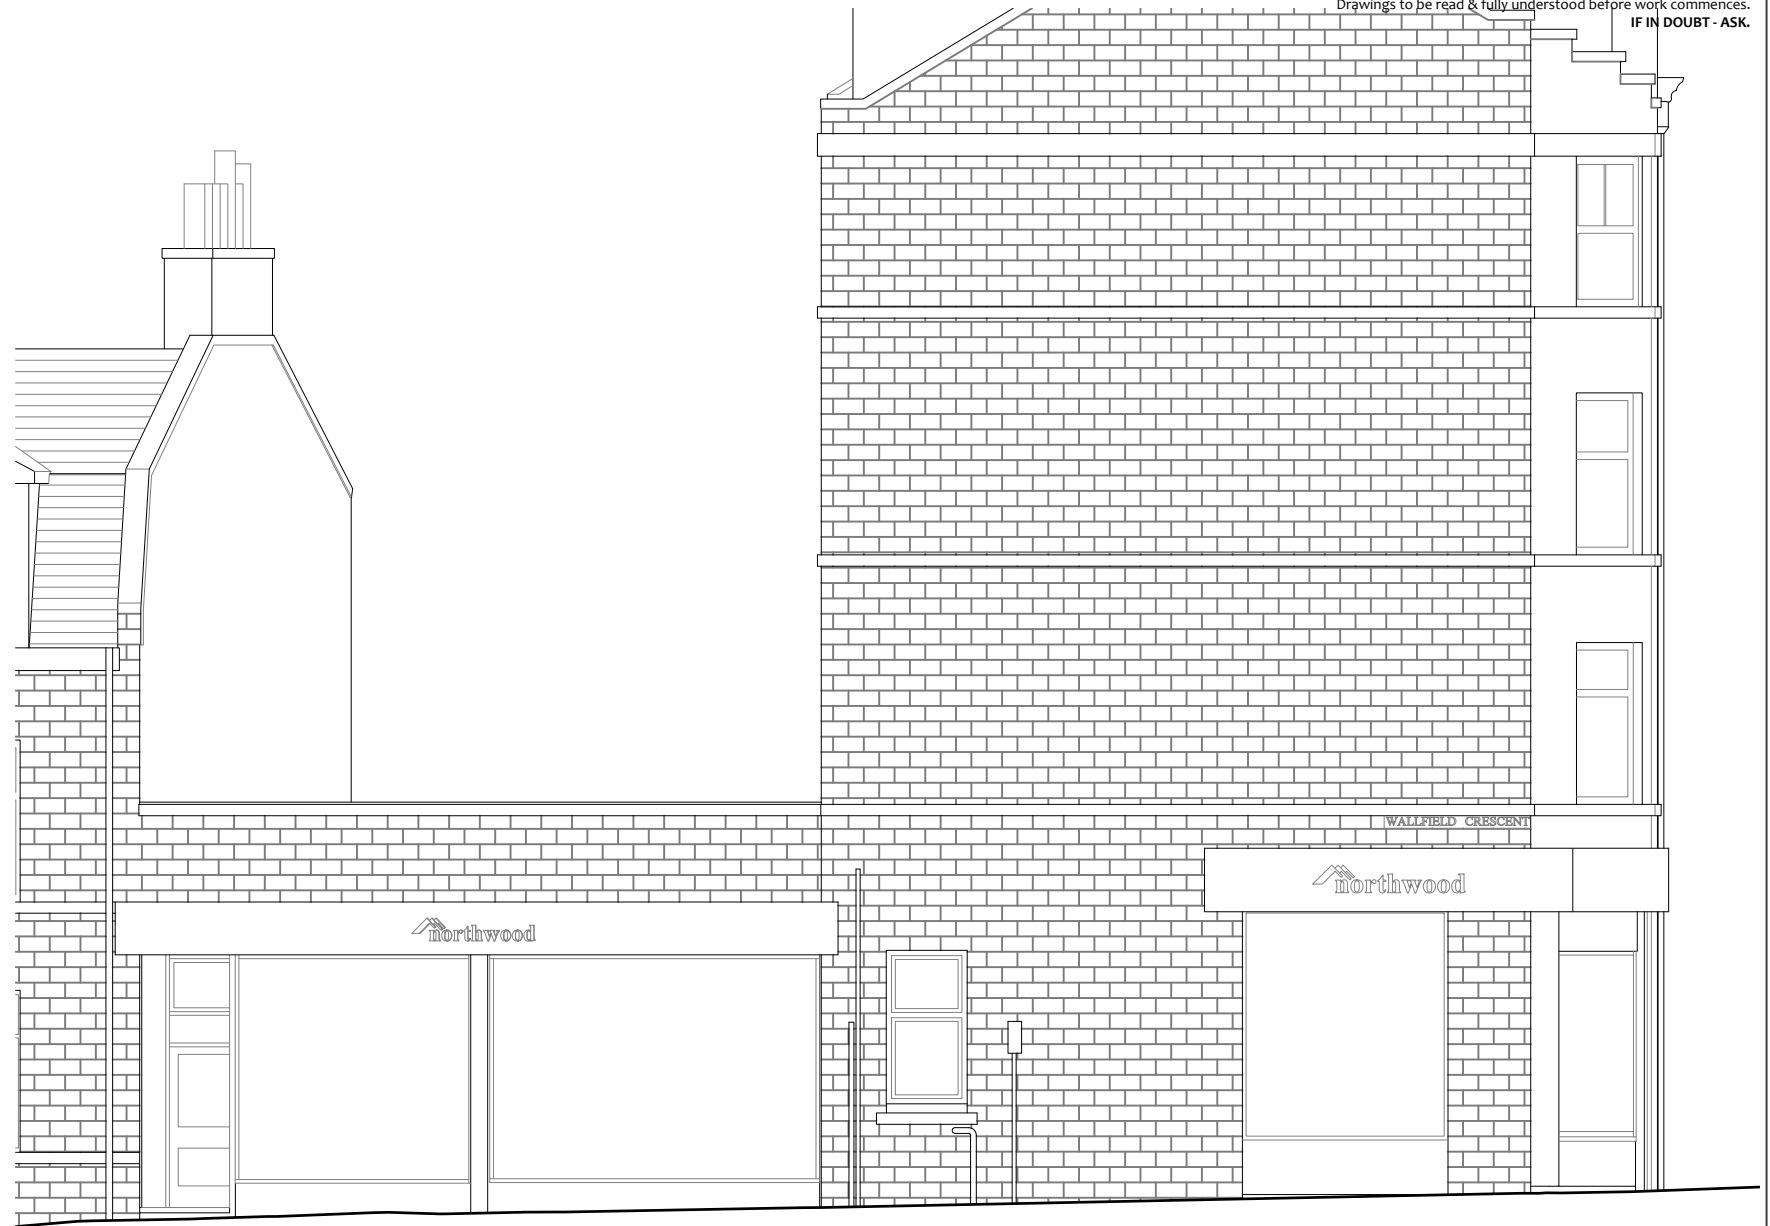

EAST ELEVATION

 

rev	description	date
EXISTING		
Client	NORTHWOOD (ABERDEEN) LTD	Date MAY 2022
Address	207-211 ROSEMOUNT PLACE	Scale (A3) 1:100
Project	OFFICE ALTERATIONS	Project Ref. N011
Drawing Title	EXISTING ELEVATIONS	Dwg no 002
		Rev -

