

Ordnance Survey (c) Crown Copyright 2024. All rights reserved. Licence number 100022432

### LOCATION PLAN

SCALE 1:1250



#### Revisions

- A. Existing garage removed and replaced with 2 car parking spaces 19/3/24

## CLIVE BALDWIN *Building Design*

Witches Moon, Stony Lane, Little Kingshill, Bucks. HP16 0DS.  
Telephone: 01494 936869

**46 BIERTON ROAD  
AYLESBURY**


*Proposed extension & alterations to provide  
5 self contained flats*

Scale: 1:200 @ A2

Date: JANUARY 2024

**2322/04A**

Scale this drawing for Planning purposes only.  
All dimensions are to be checked on site and any discrepancies reported.

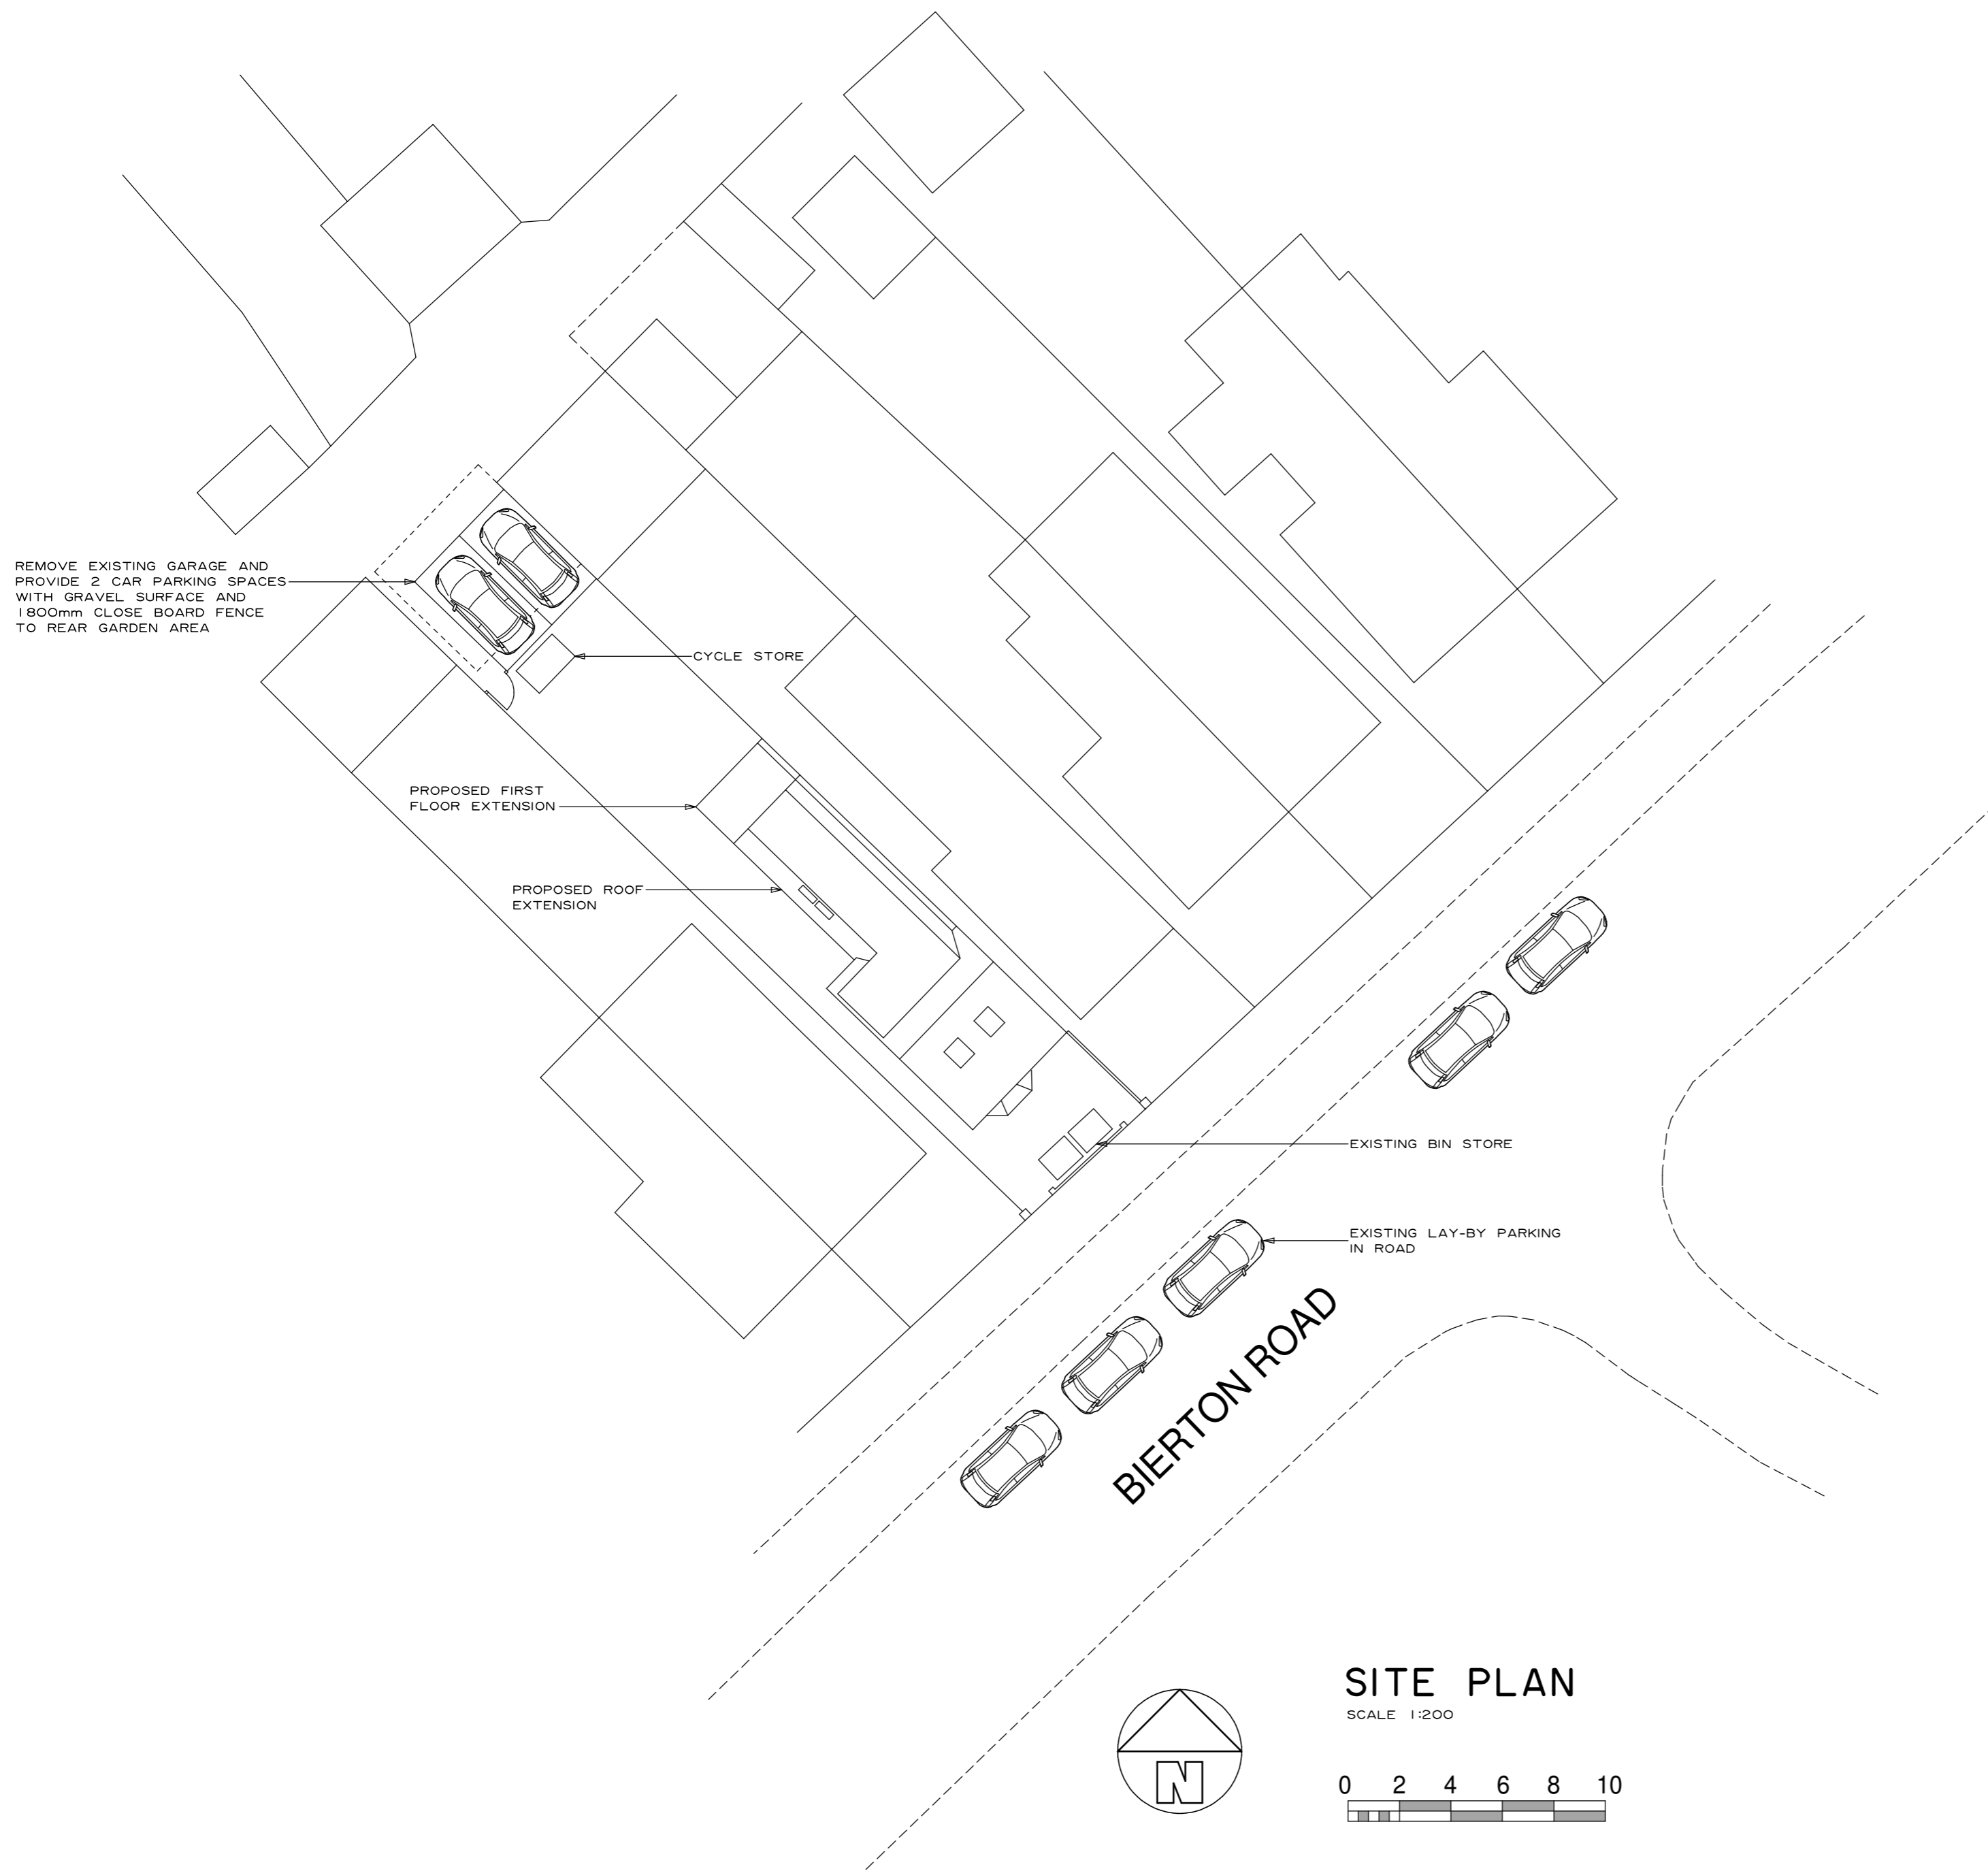

### SITE PLAN

SCALE 1:200

