


Location Plan 1 : 1250

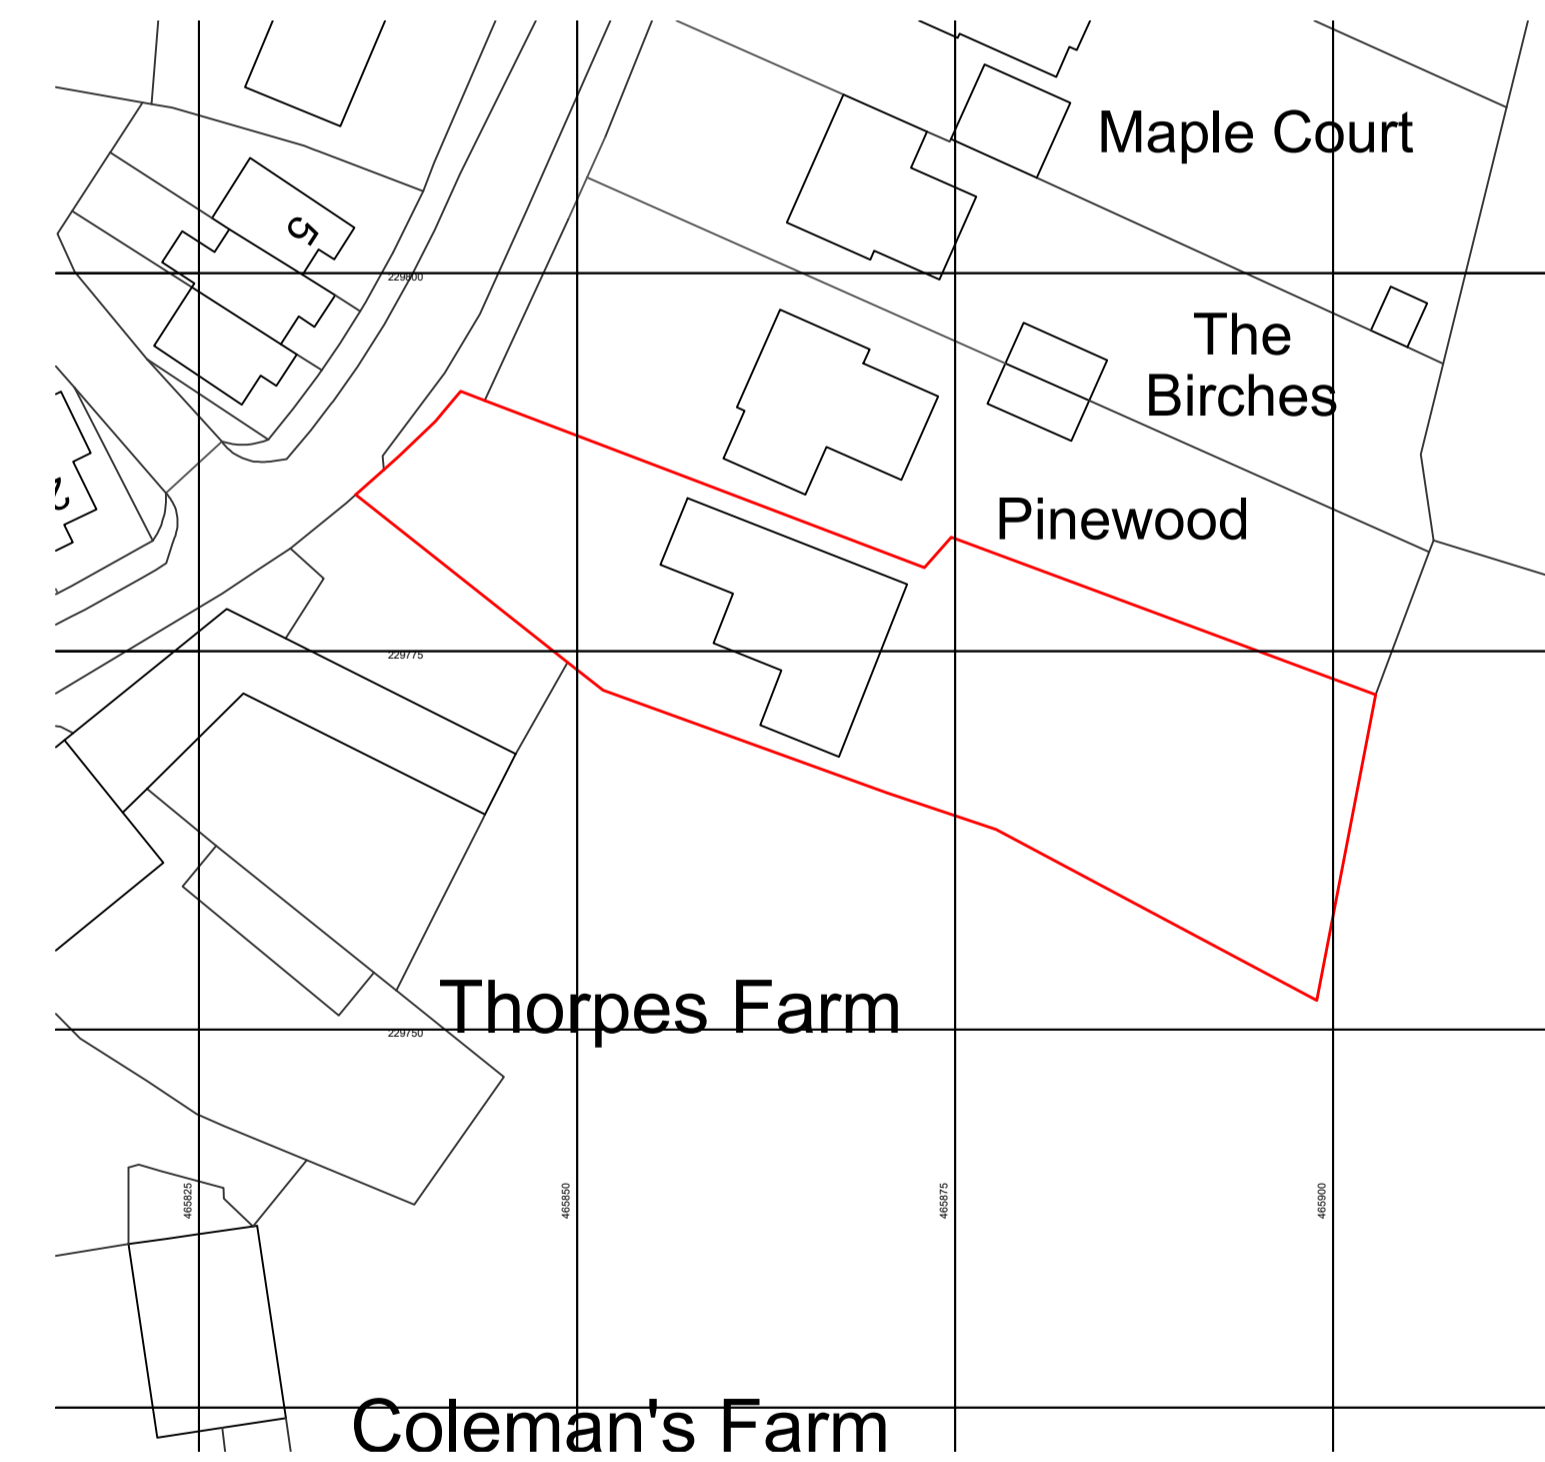

Site Plan 1 : 200



Block Plan 1 : 500

- Key
- Phase 2
 - Phase 1

0 5 10m



01280 700333
gdcoperdesign@hotmail.co.uk

Client	Plested
Project	Domestic extensions and loft conversion.
Title	Maps.
Site	Field View, Pond Lane, Preston Bissett, MK18 4LX

Scale	Date	Drwg.No./Rev
As shown @ A1	FEB. 2024	813-05
Drawn By	Copyright	Rev
GDC	GDC	