



FIRST FLOOR

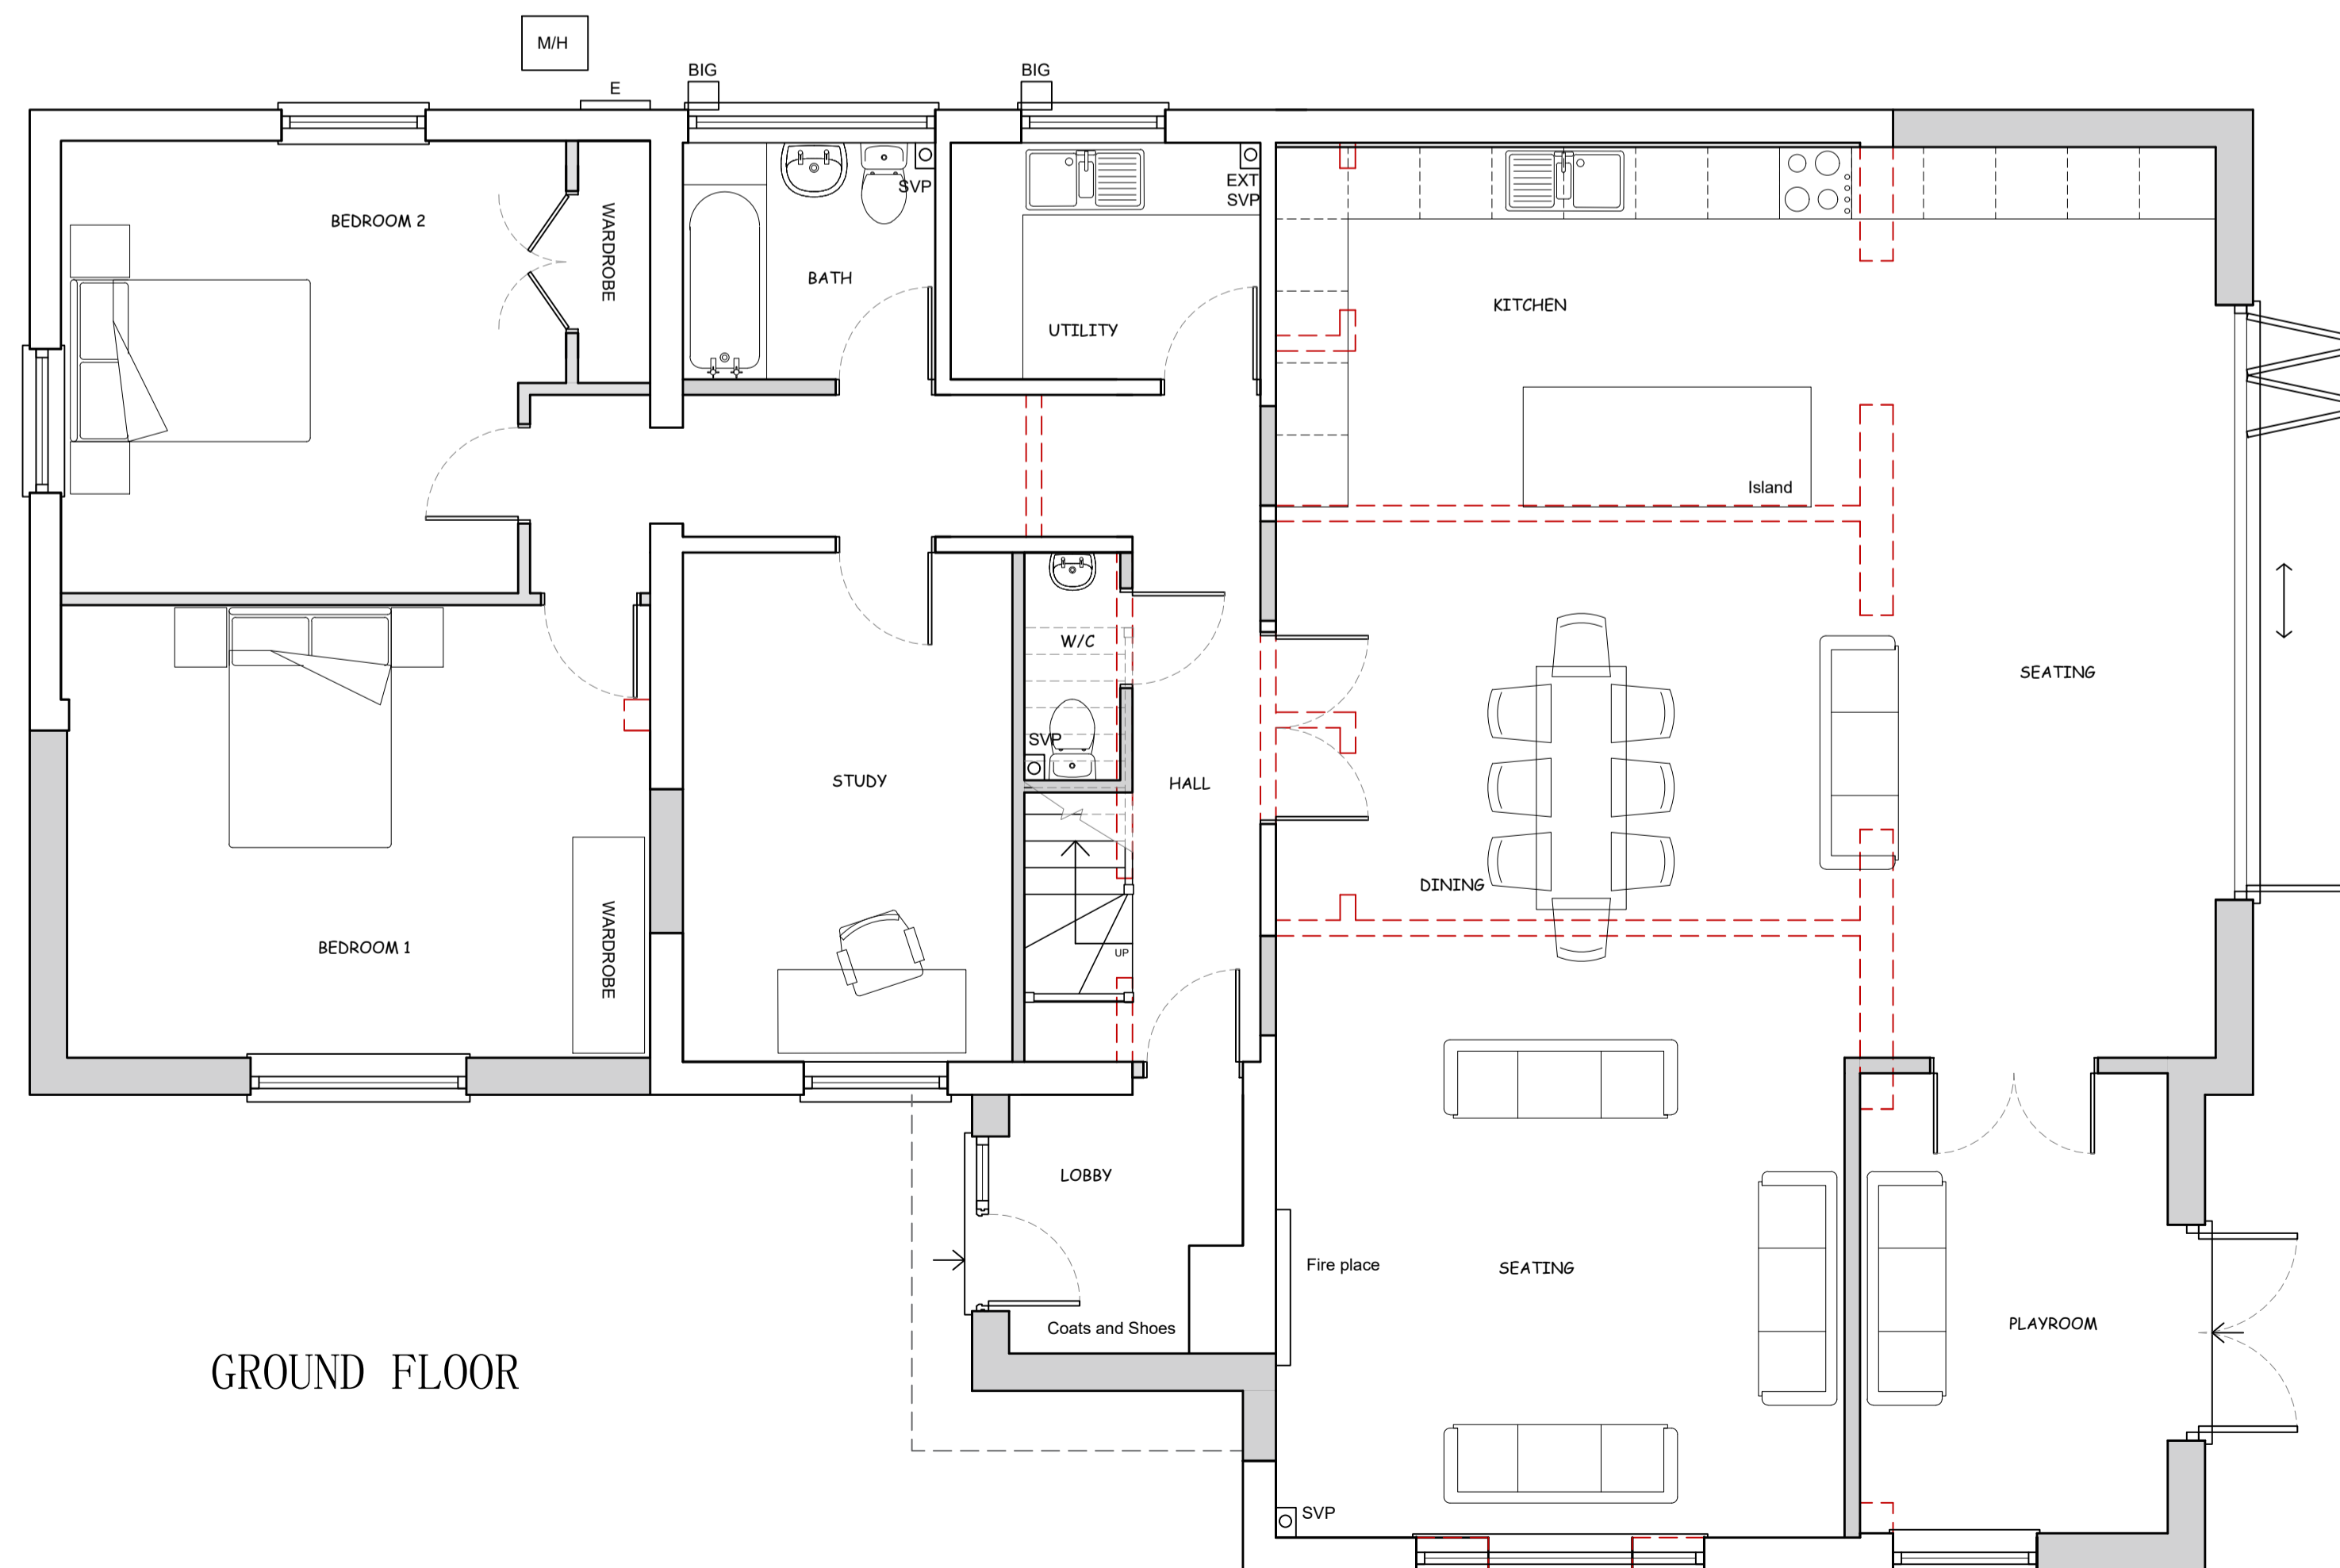

GROUND FLOOR

- Key**
- Walls to be demolished
 - Proposed walls
 - Existing walls

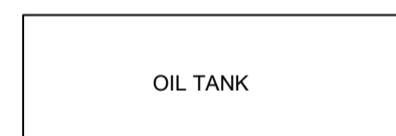

Proposed Floor Plans 1 : 50

01280 700333
gdcoperdesign@hotmail.co.uk

Client **Plested**
 Project **Domestic extensions and loft conversion.**
 Title **Proposed Floor Plans.**
 Site **Field View, Pond Lane, Preston Bissett, MK18 4LX**

Scale **As Shown @ A1**
 Drawn By **GDC**

Date **FEB. 2024**
 Copyright **GDC**

Drwg.No./Rev **813-03**
 Rev