




SOUTH ELEVATION (Front)

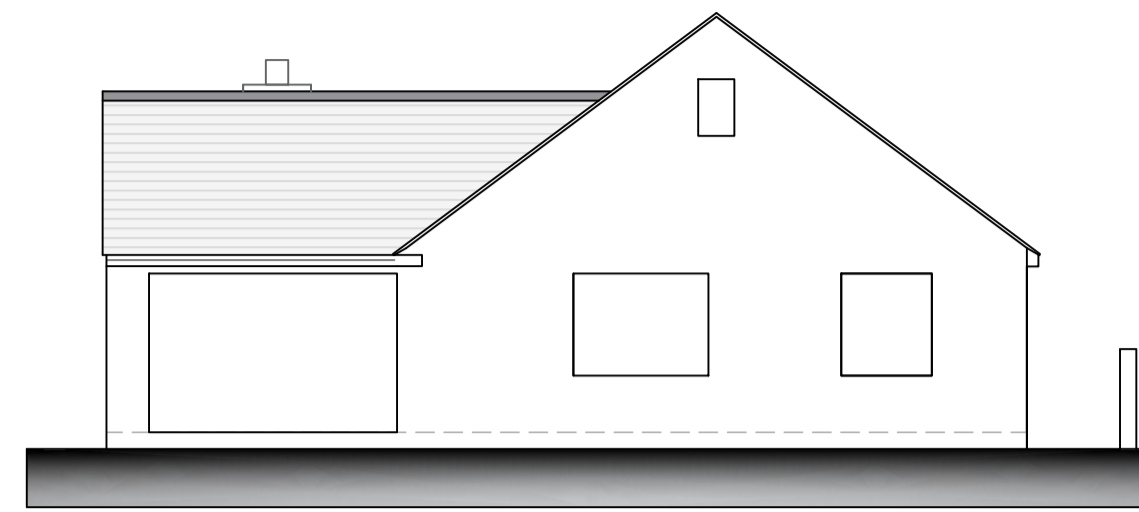


EAST ELEVATION (Side)

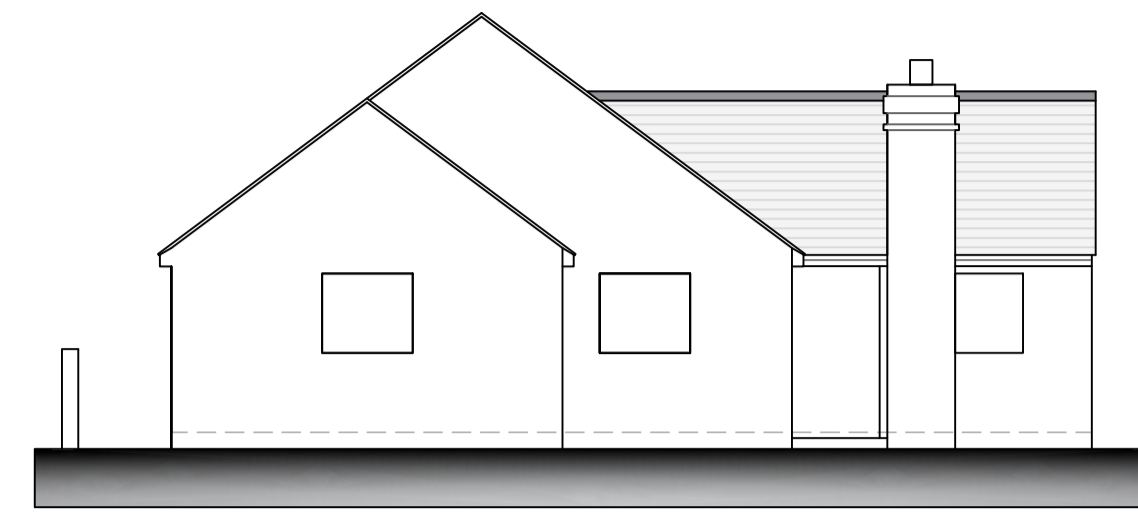

WEST ELEVATION (Side)

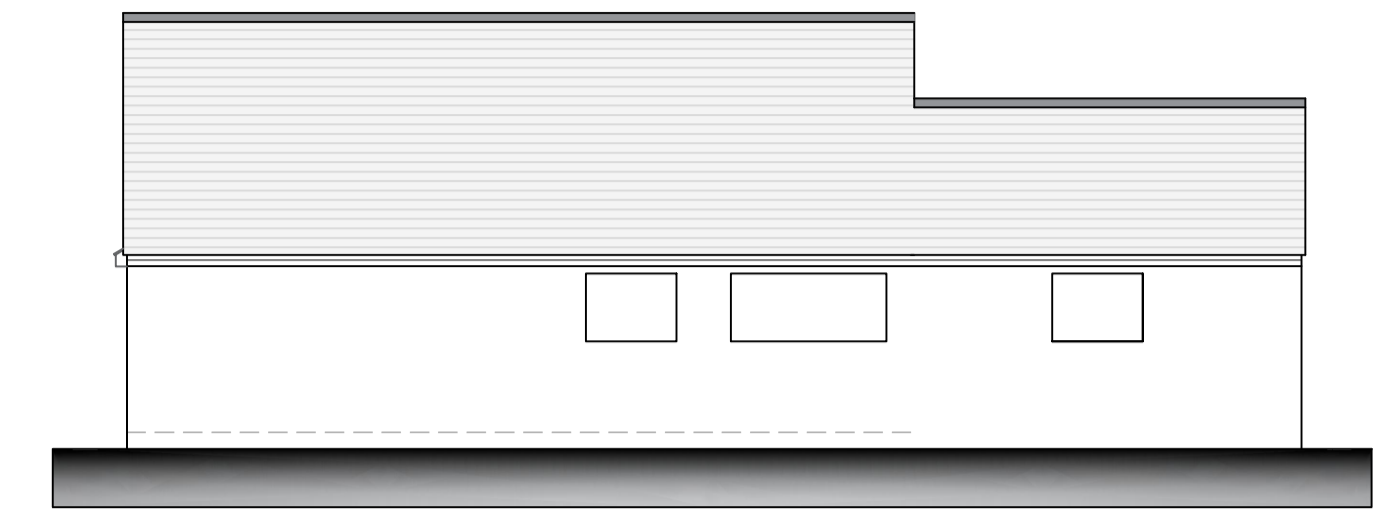


NORTH ELEVATION (Rear)

 


Survey Elevations 1 : 100


OIL TANK

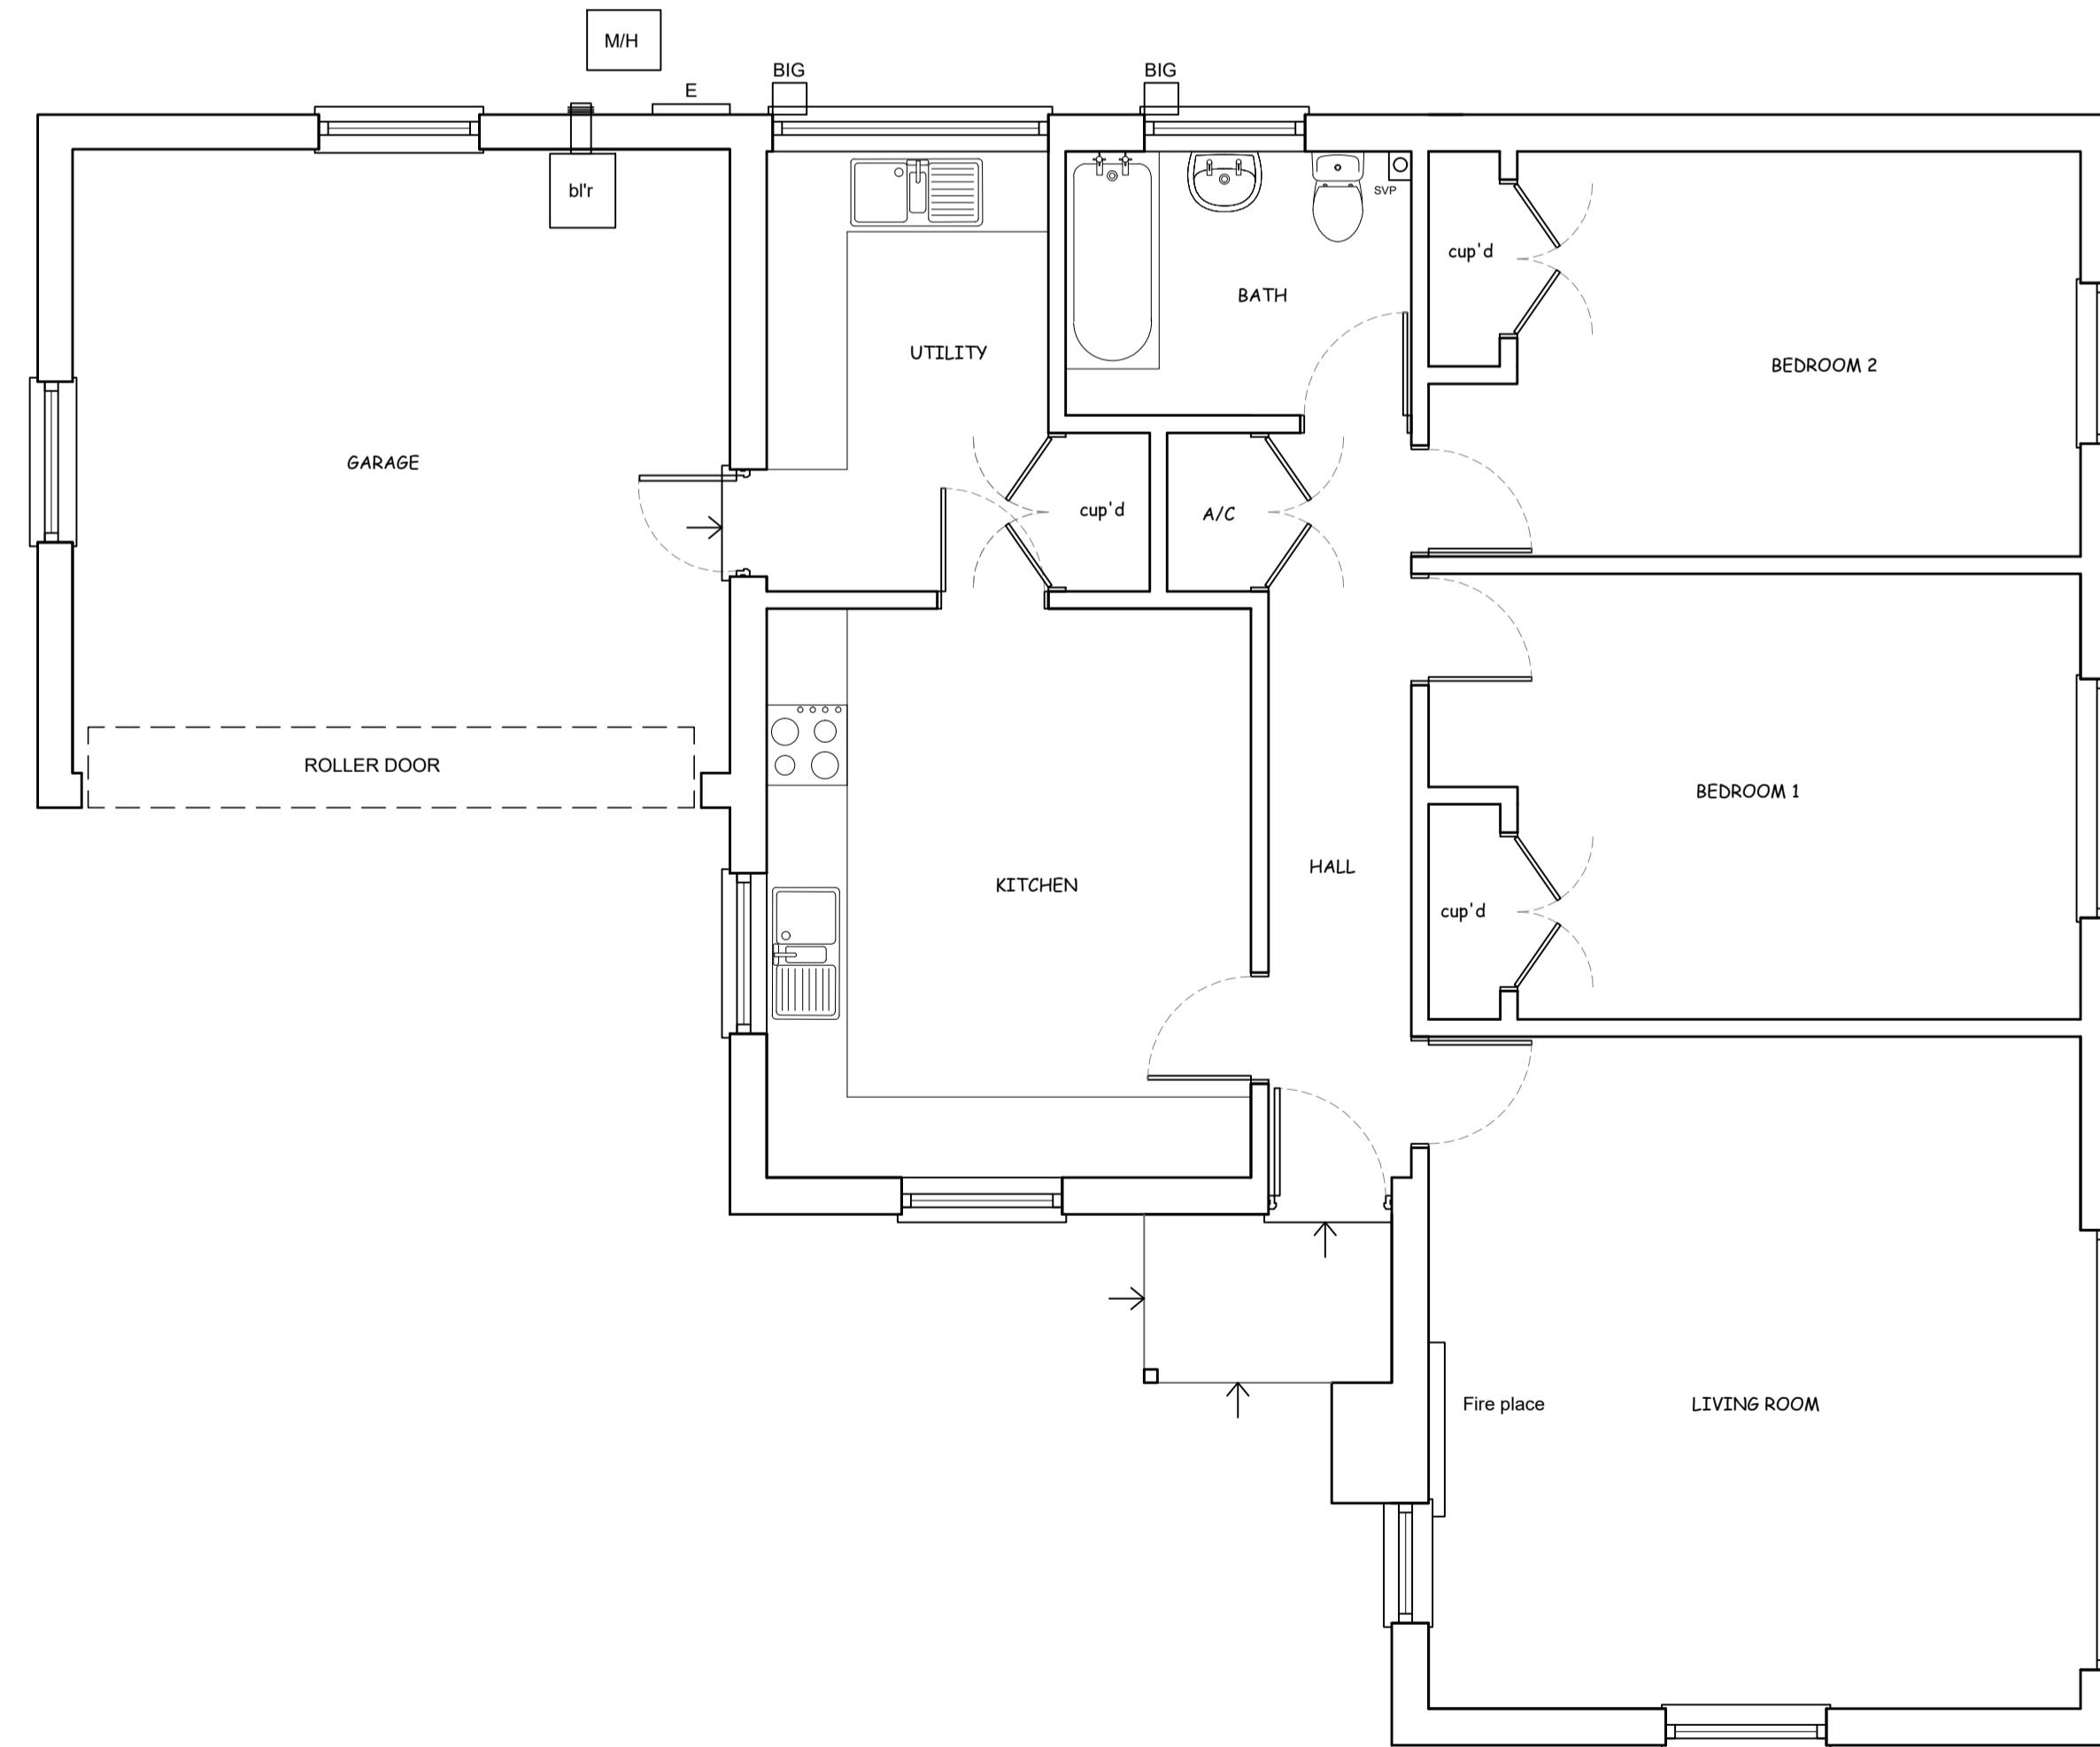

GROUND FLOOR

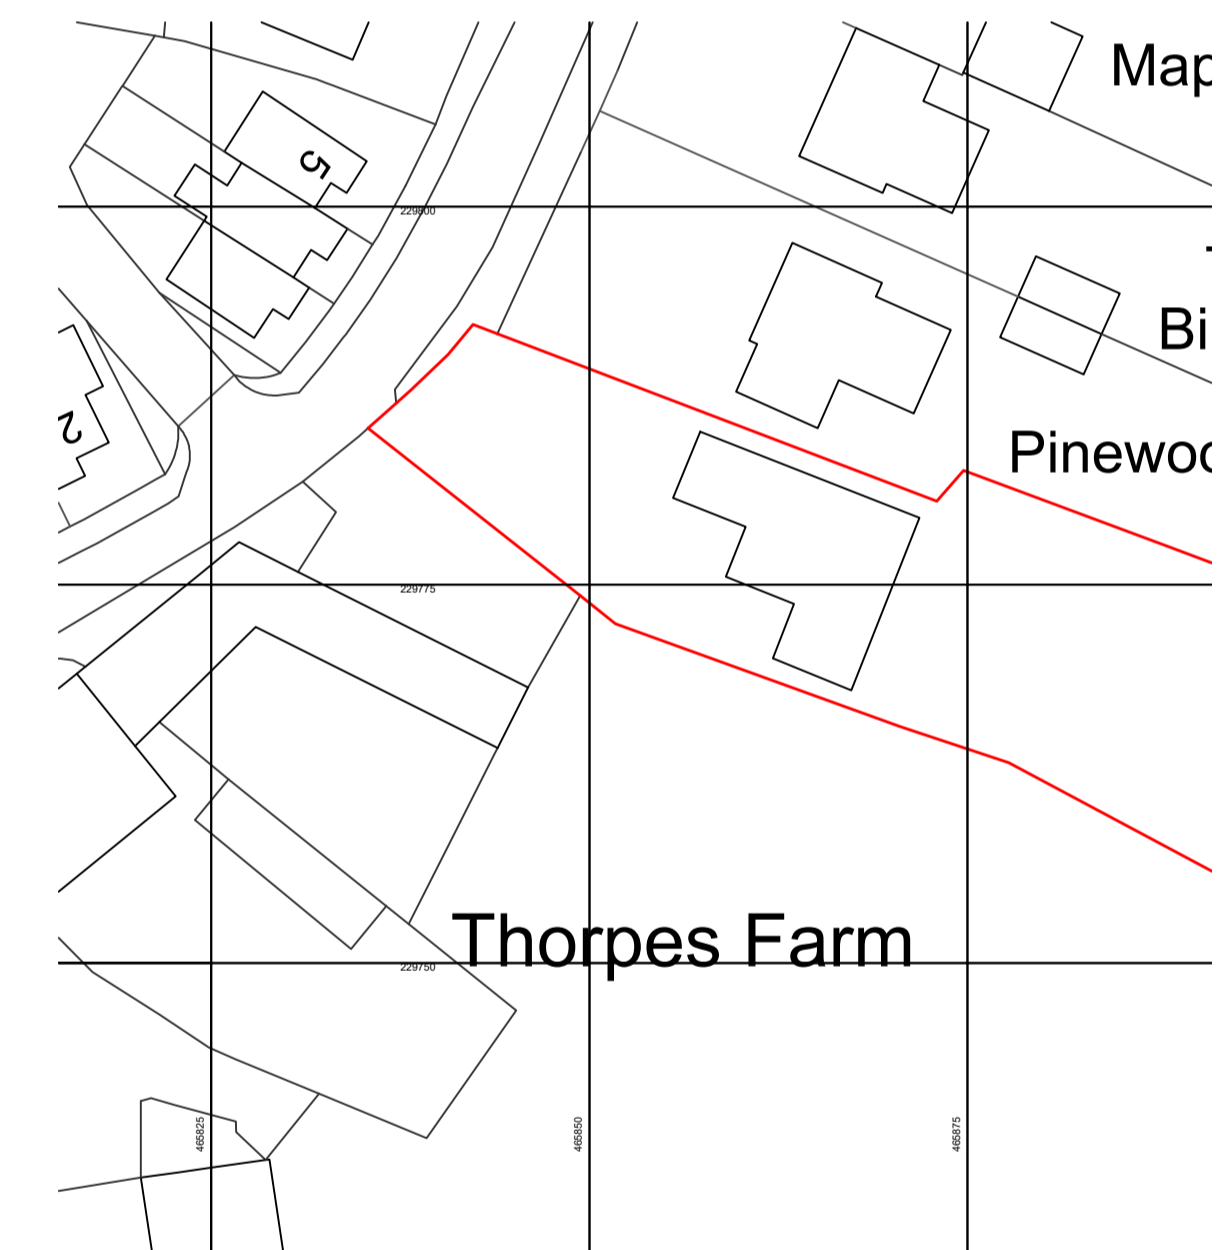

Block Plan 1 : 500

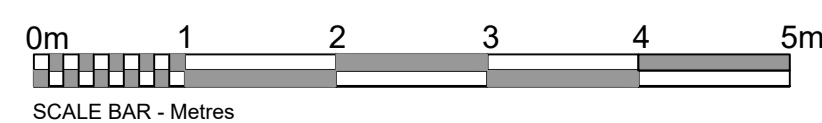

Survey Floor Plans 1 : 50



01280 700333
gdcoperdesign@hotmail.co.uk

Client	Plested
Project	Domestic extensions and loft conversion.
Title	Survey Floor Plans, Elevations and Block Plans.
Site	Field View, Pond Lane, Preston Bissett, MK18 4LX
Scale	As Shown @ A1
Drawn By	GDC
Date	FEB, 2024
Copyright	GDC
Drwg.No./Rev	813-02
Rev	