


GROUND FLOOR PLAN
SCALE 1:100

 

Revision description	Date	Check	Rev


STUDIO
www.gf-studio.com
 Unit 1 Office 7 - Hawthorn Business Park
 165 Granville Road, London, NW2 2AZ
 T: +44 (0) 208 123 53 20
 E: info@gf-studio.com


Project
**14 BRAMPTON GROVE,
 LONDON. NW4 4AG**

Drawing
EXISTING GROUND FLOOR PLAN


Drawn GO	Date 21/02/2023	Scale 1:100@A3
--------------------	---------------------------	-------------------

Job number 2214	Drawing number GA 01 100	Revision A
---------------------------	------------------------------------	----------------------


COPYRIGHT 2023 GF STUDIO LIMITED ALL RIGHTS RESERVED

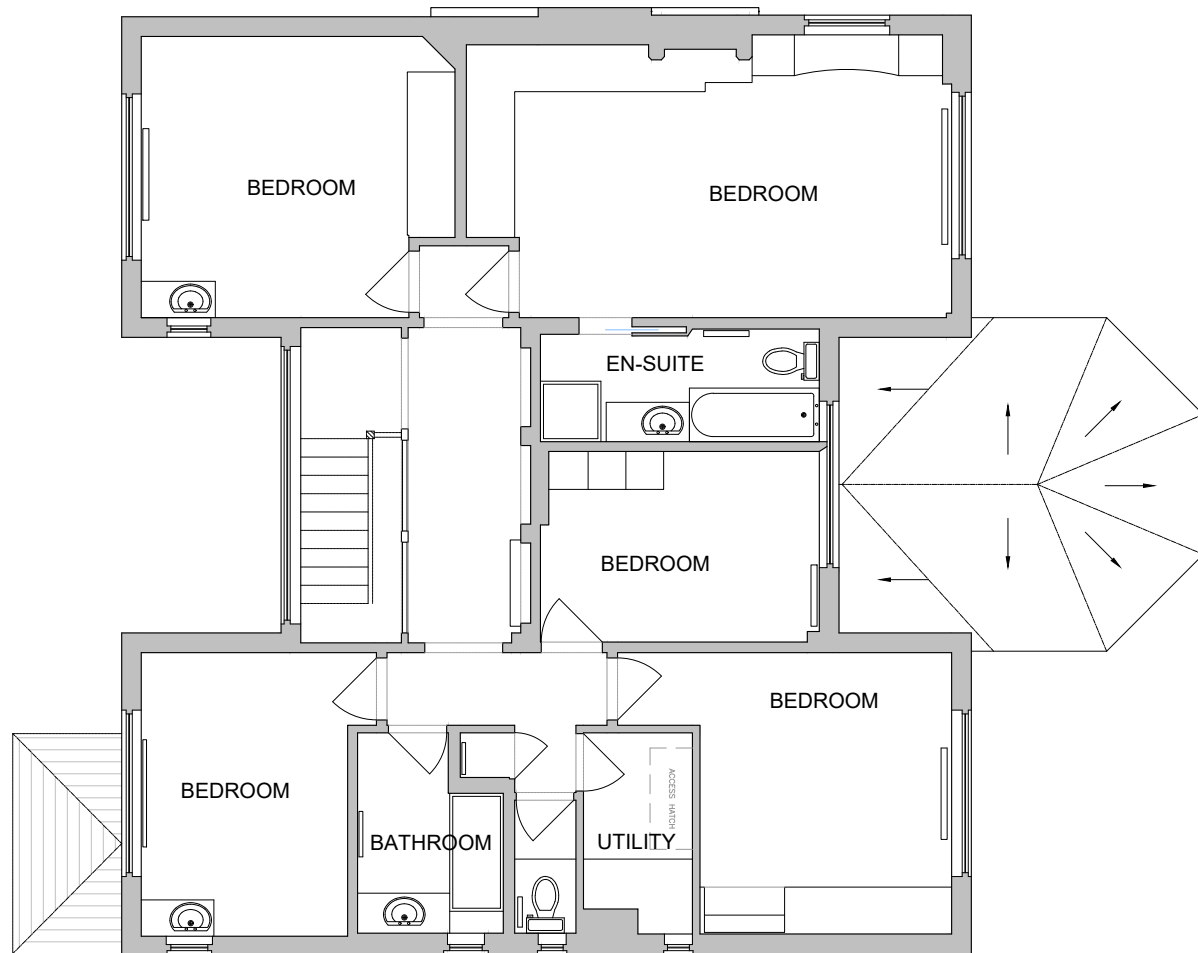

FIRST FLOOR PLAN
SCALE 1:100

 

Revision description	Date	Check	Rev



www.gf-studio.com
 Unit 1 Office 7 - Hawthorn Business Park
 165 Granville Road, London, NW2 2AZ
 T: +44 (0) 208 123 53 20
 E: info@gf-studio.com


Project
**14 BRAMPTON GROVE,
 LONDON, NW4 4AG**

Drawing
EXISTING FIRST FLOOR PLAN


Drawn	Date	Scale
GO	21/02/2023	1:100@A3

Job number	Drawing number	Revision
2214	GA 01 101	A


COPYRIGHT 2023 GF STUDIO LIMITED ALL RIGHTS RESERVED

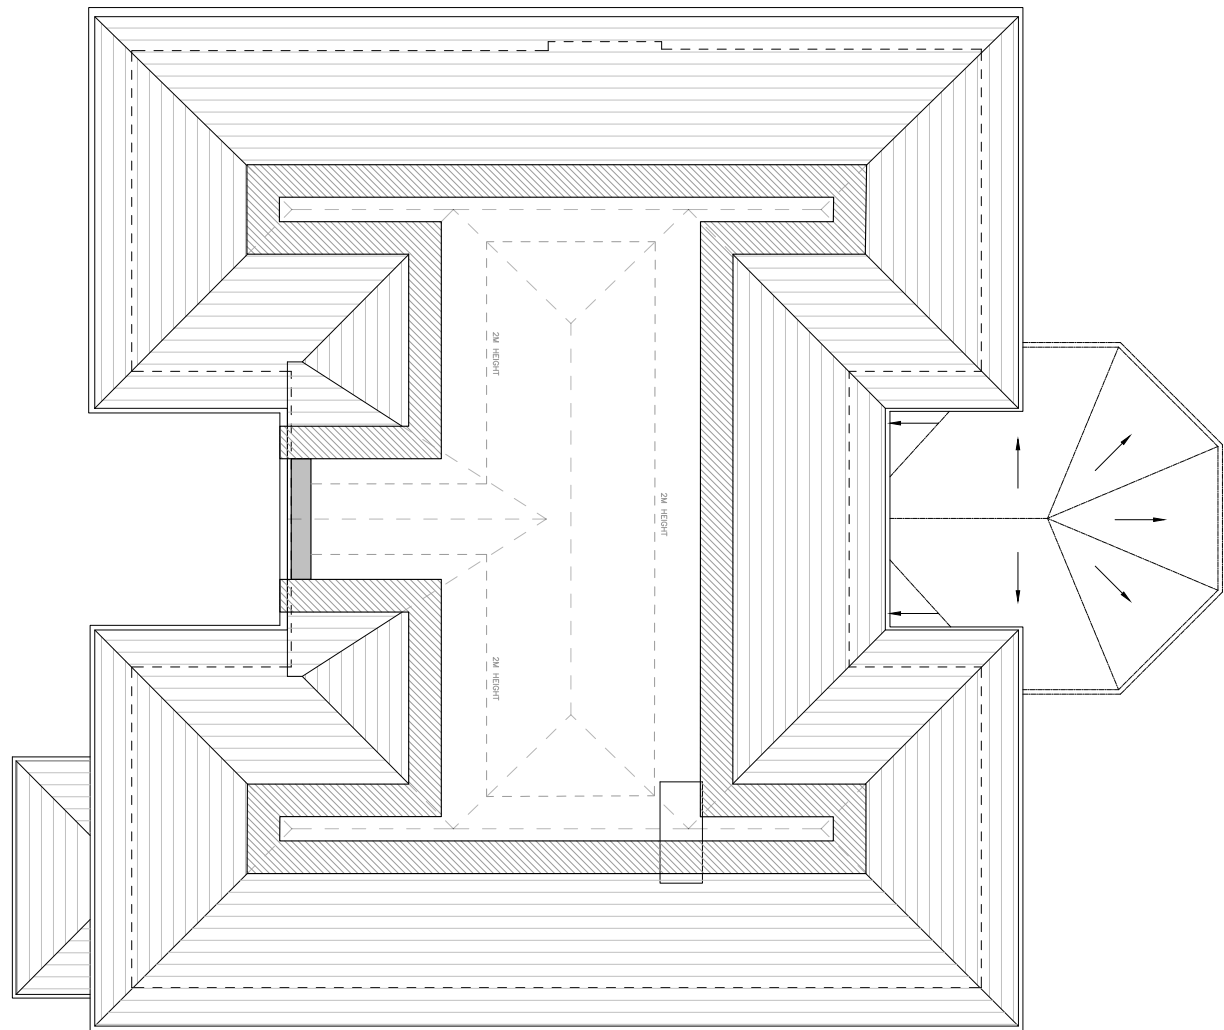

LOFT FLOOR PLAN
SCALE 1:100

 

Revision description	Date	Check	Rev



www.gf-studio.com
 Unit 1 Office 7 - Hawthorn Business Park
 165 Granville Road, London, NW2 2AZ
 T: +44 (0) 208 123 53 20
 E: info@gf-studio.com


Project
**14 BRAMPTON GROVE,
 LONDON. NW4 4AG**

Drawing
EXISTING LOFT FLOOR PLAN

Drawn GO	Date 21/02/2023	Scale 1:100@A3
--------------------	---------------------------	-------------------

Job number 2214	Drawing number GA 01 102	Revision A
---------------------------	------------------------------------	----------------------


COPYRIGHT 2023 GF STUDIO LIMITED ALL RIGHTS RESERVED

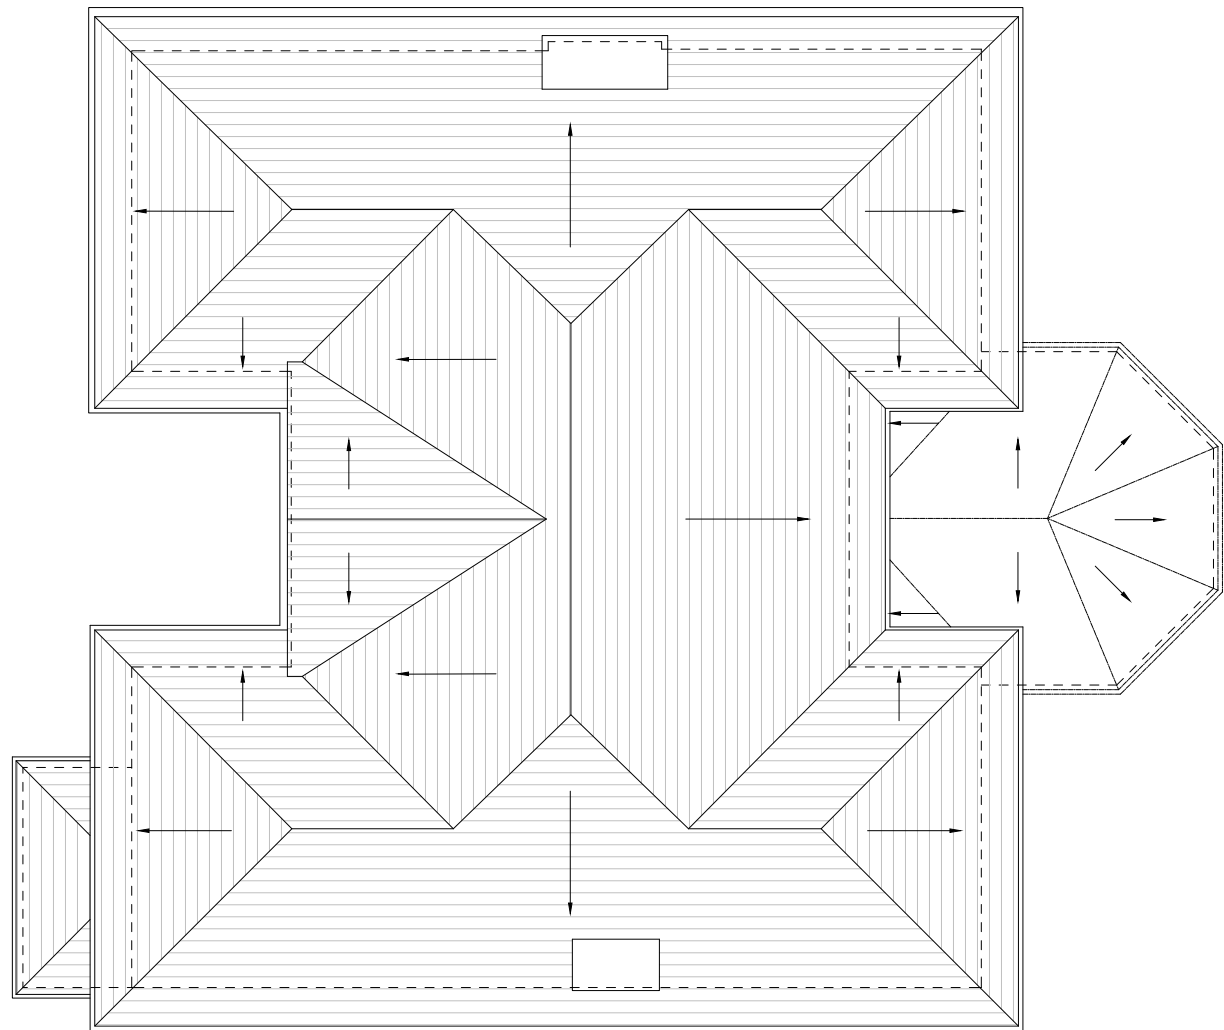

ROOF PLAN
SCALE 1:100



Revision description	Date	Check	Rev
----------------------	------	-------	-----



www.gf-studio.com
 Unit 1 Office 7 - Hawthorn Business Park
 165 Granville Road, London, NW2 2AZ
 T: +44 (0) 208 123 53 20
 E: info@gf-studio.com

Project
**14 BRAMPTON GROVE,
 LONDON. NW4 4AG**


Drawing
EXISTING ROOF PLAN

Drawn	Date	Scale
GO	21/02/2023	1:100@A3
Job number	Drawing number	Revision
2214	GA 01 101	A

COPYRIGHT 2023 GF STUDIO LIMITED ALL RIGHTS RESERVED



FRONT ELEVATION
SCALE 1:100

 

Revision description	Date	Check	Rev



www.gf-studio.com
 Unit 1 Office 7 - Hawthorn Business Park
 165 Granville Road, London, NW2 2AZ
 T: +44 (0) 208 123 53 20
 E: info@gf-studio.com

Project
**14 BRAMPTON GROVE,
 LONDON, NW4 4AG**

Drawing
EXISTING FRONT ELEVATION


Drawn	Date	Scale
GO	21/02/2023	1:100@A3

Job number	Drawing number	Revision
2214	GA 05 01	A


COPYRIGHT 2023 GF STUDIO LIMITED ALL RIGHTS RESERVED



REAR ELEVATION
SCALE 1:100

 

Revision description	Date	Check	Rev



www.gf-studio.com
 Unit 1 Office 7 - Hawthorn Business Park
 165 Granville Road, London, NW2 2AZ
 T: +44 (0) 208 123 53 20
 E: info@gf-studio.com

Project
**14 BRAMPTON GROVE,
 LONDON, NW4 4AG**

Drawing
EXISTING REAR ELEVATION


Drawn	Date	Scale
GO	21/02/2023	1:100@A3

Job number	Drawing number	Revision
2214	GA 05 02	A

COPYRIGHT 2023 GF STUDIO LIMITED ALL RIGHTS RESERVED



LHS ELEVATION
SCALE 1:100

 

Revision description	Date	Check	Rev



www.gf-studio.com
 Unit 1 Office 7 - Hawthorn Business Park
 165 Granville Road, London, NW2 2AZ
 T: +44 (0) 208 123 53 20
 E: info@gf-studio.com

Project
**14 BRAMPTON GROVE,
 LONDON, NW4 4AG**

Drawing
EXISTING LHS ELEVATION


Drawn	Date	Scale
GO	21/02/2023	1:100@A3

Job number	Drawing number	Revision
2214	GA 05 03	A


COPYRIGHT 2023 GF STUDIO LIMITED ALL RIGHTS RESERVED



RHS ELEVATION
SCALE 1:100

 

Revision description	Date	Check	Rev
----------------------	------	-------	-----



www.gf-studio.com
 Unit 1 Office 7 - Hawthorn Business Park
 165 Granville Road, London, NW2 2AZ
 T: +44 (0) 208 123 53 20
 E: info@gf-studio.com

Project
**14 BRAMPTON GROVE,
 LONDON, NW4 4AG**

Drawing
EXISTING RHS ELEVATION

Drawn GO	Date 21/02/2023	Scale 1:100@A3
--------------------	---------------------------	-------------------

Job number 2214	Drawing number GA 05 04	Revision A
---------------------------	-----------------------------------	----------------------

COPYRIGHT 2023 GF STUDIO LIMITED ALL RIGHTS RESERVED